


DET01EB
27+50.00

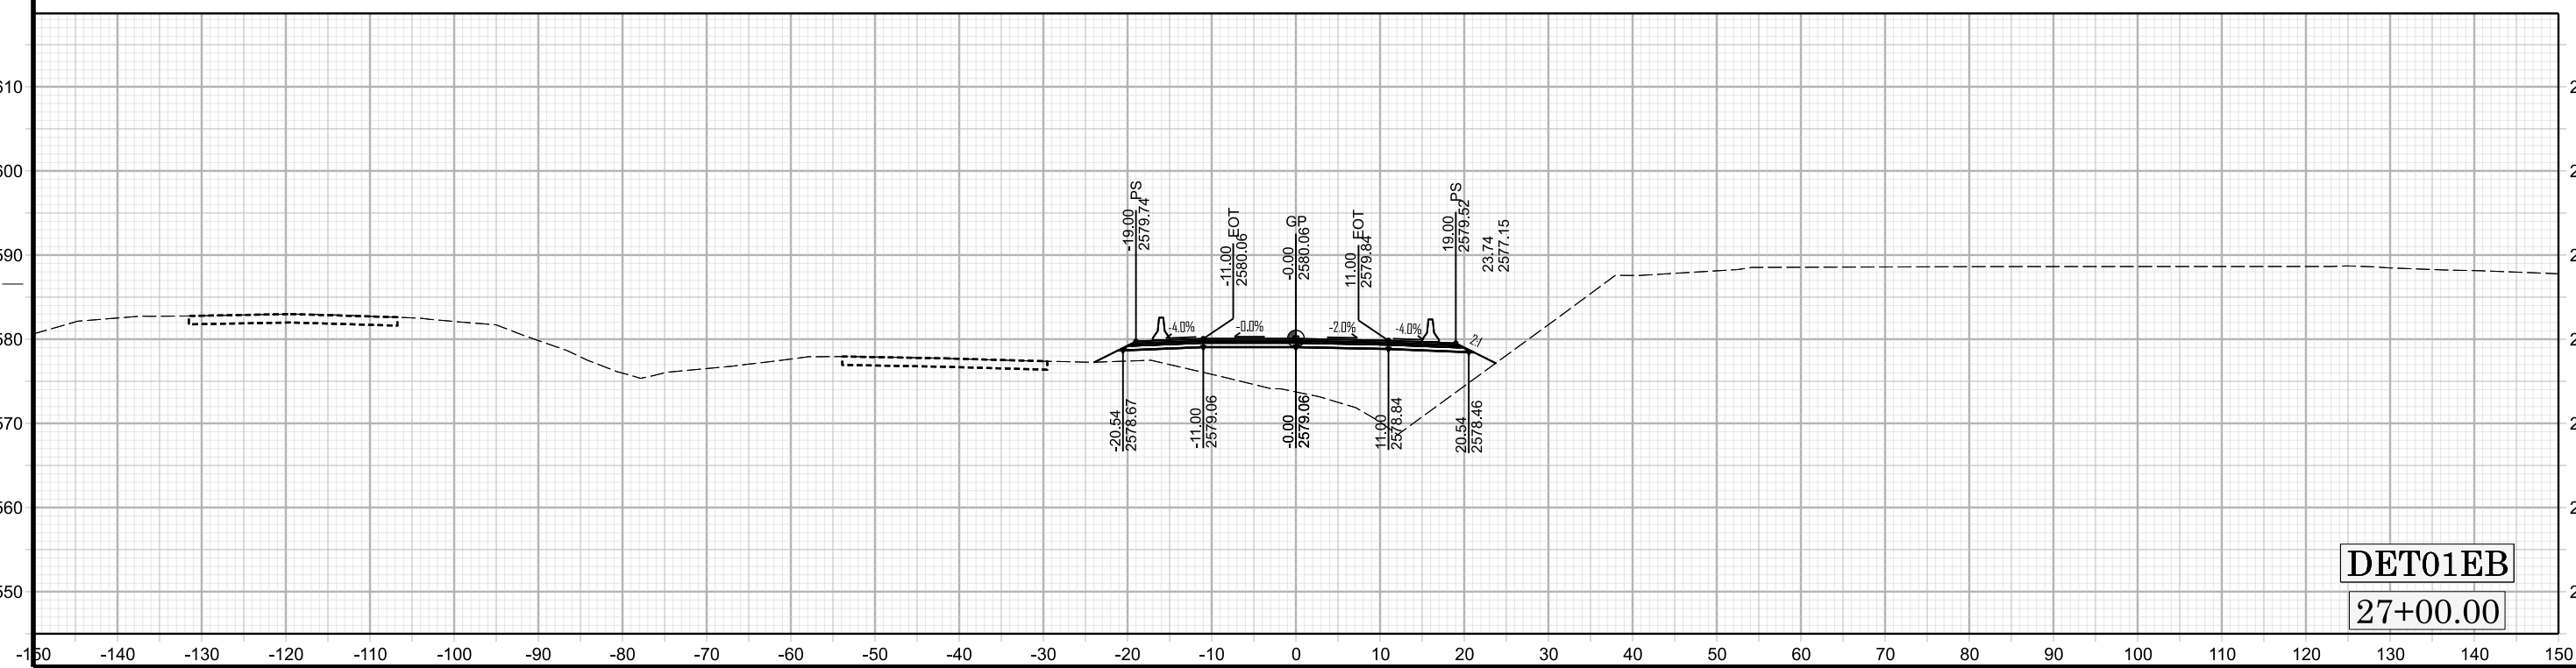

DET01EB
27+00.00