


DET01EB

28+50.00

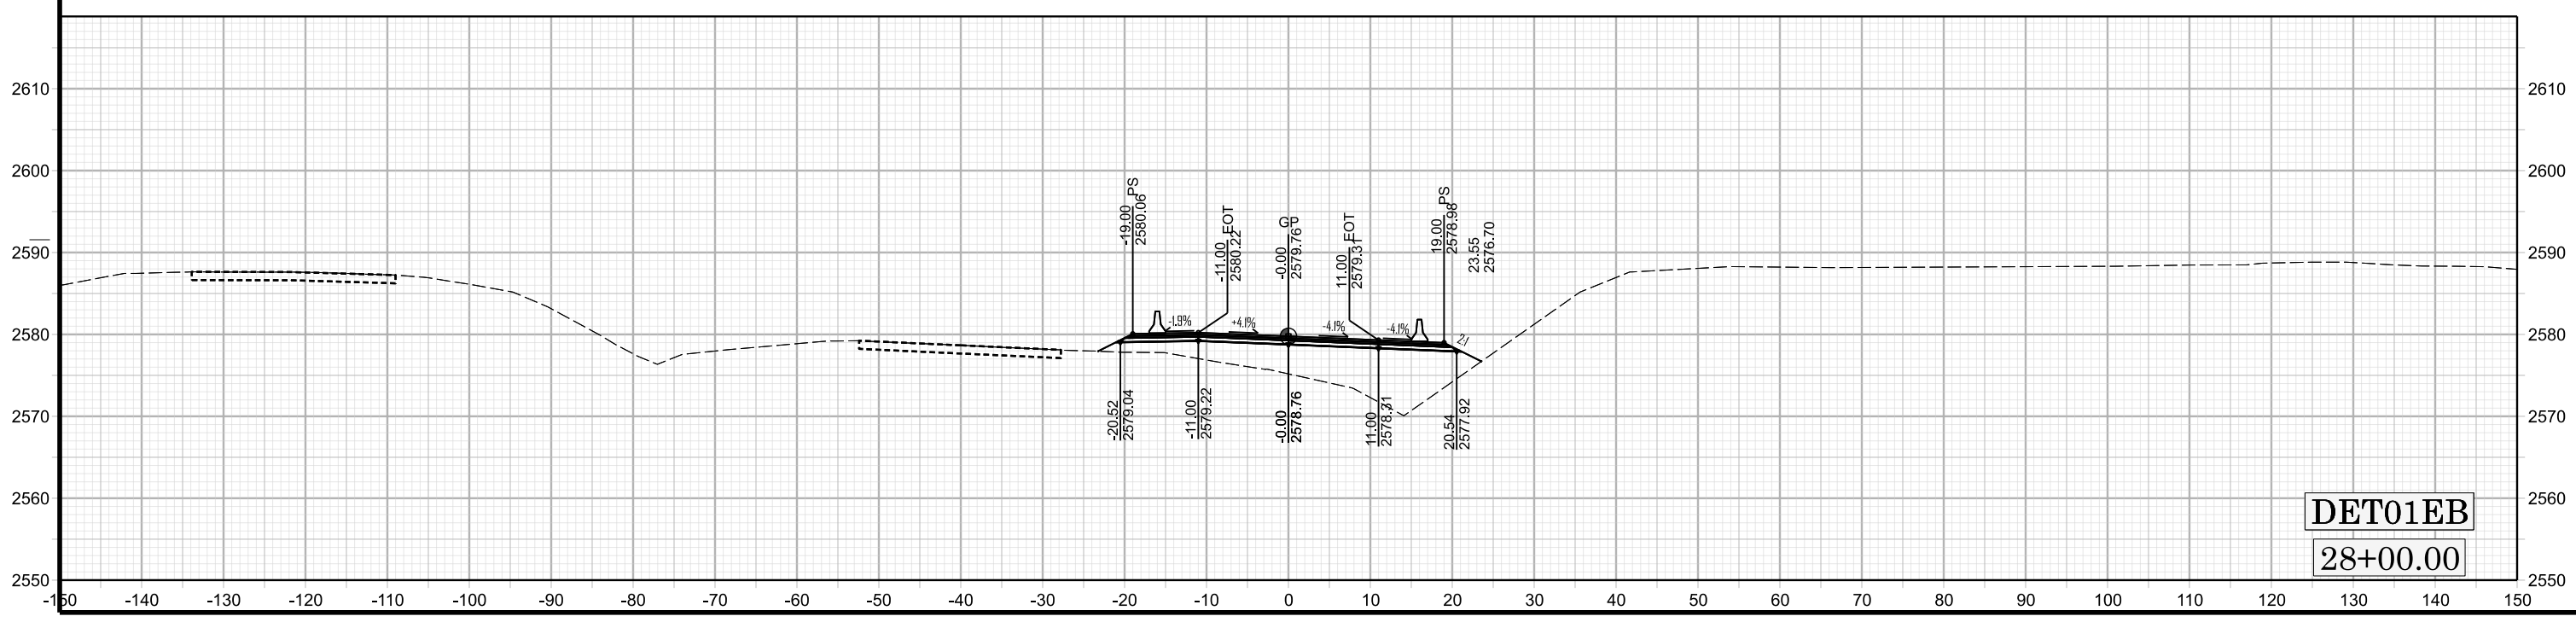

DET01EB

28+00.00