


DET01EB
29+50.00

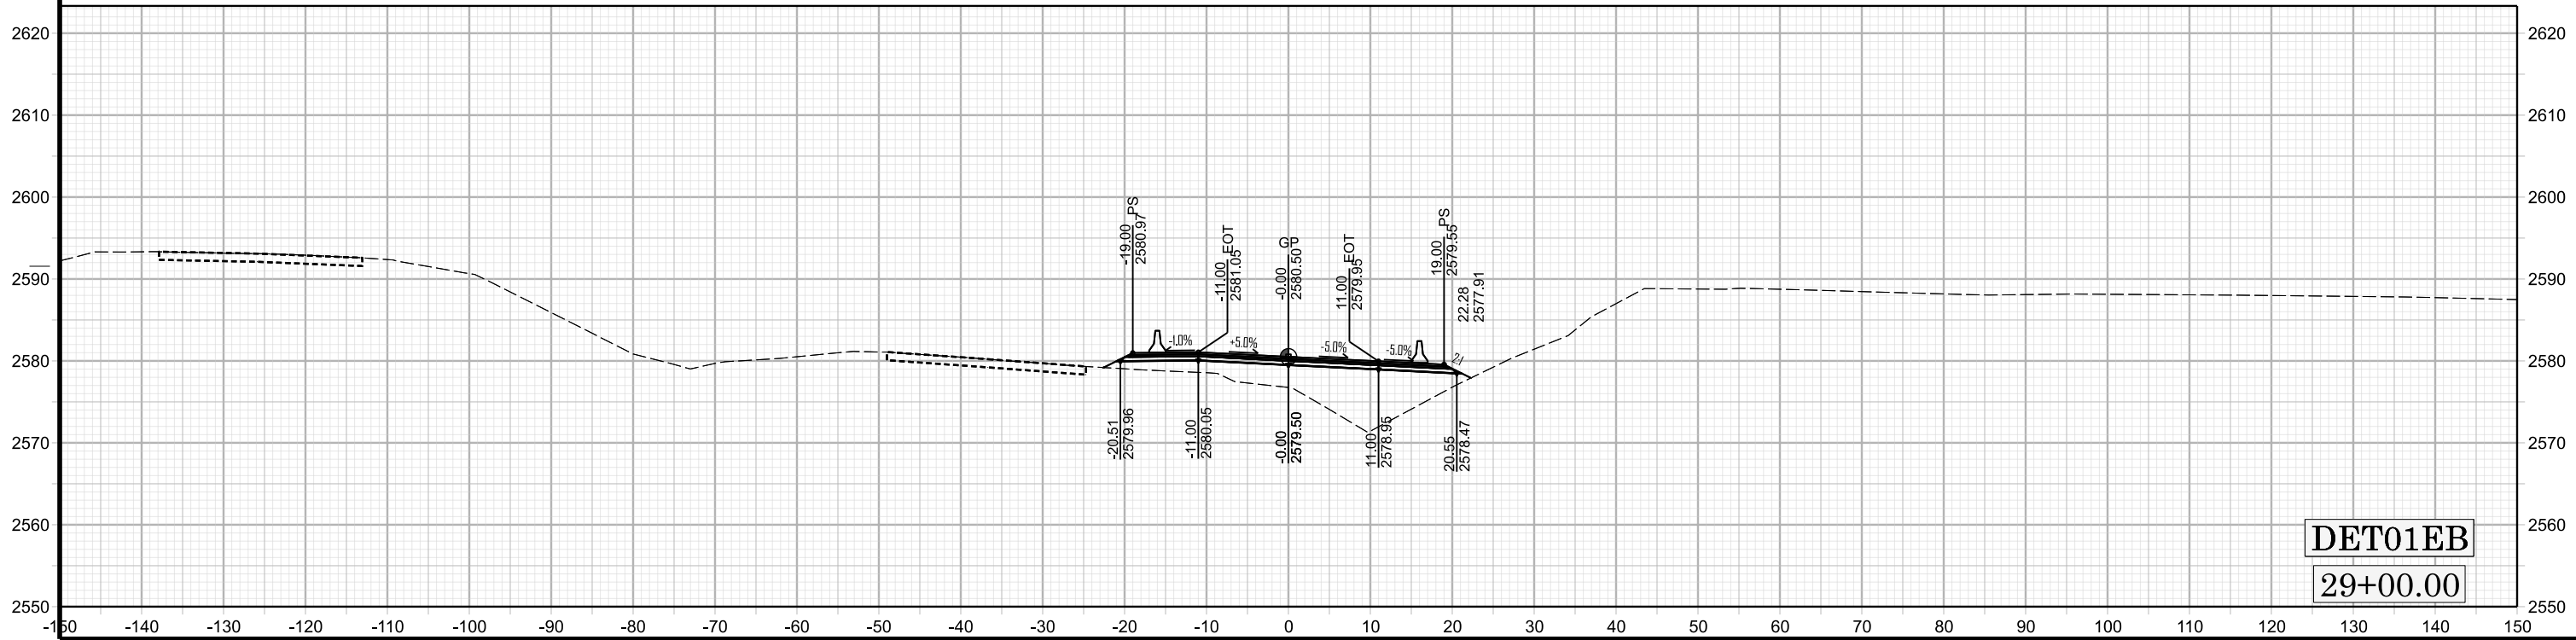

DET01EB
29+00.00