


DET01EB
31+50.00

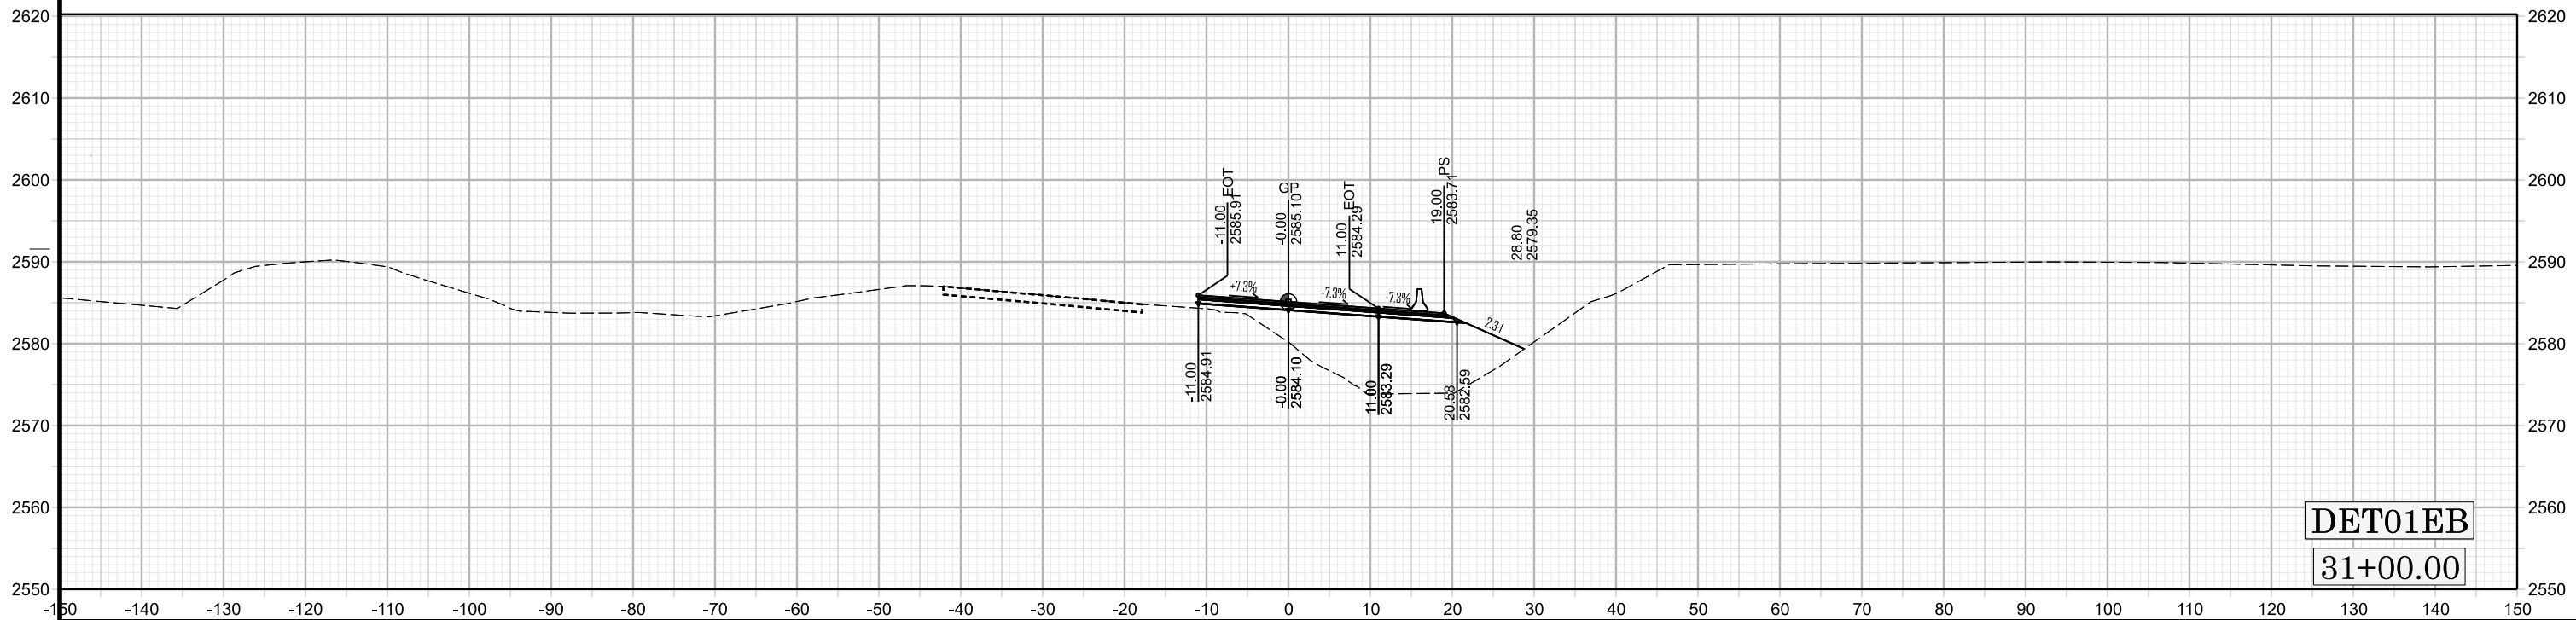

DET01EB
31+00.00