


DET01EB
32+50.00

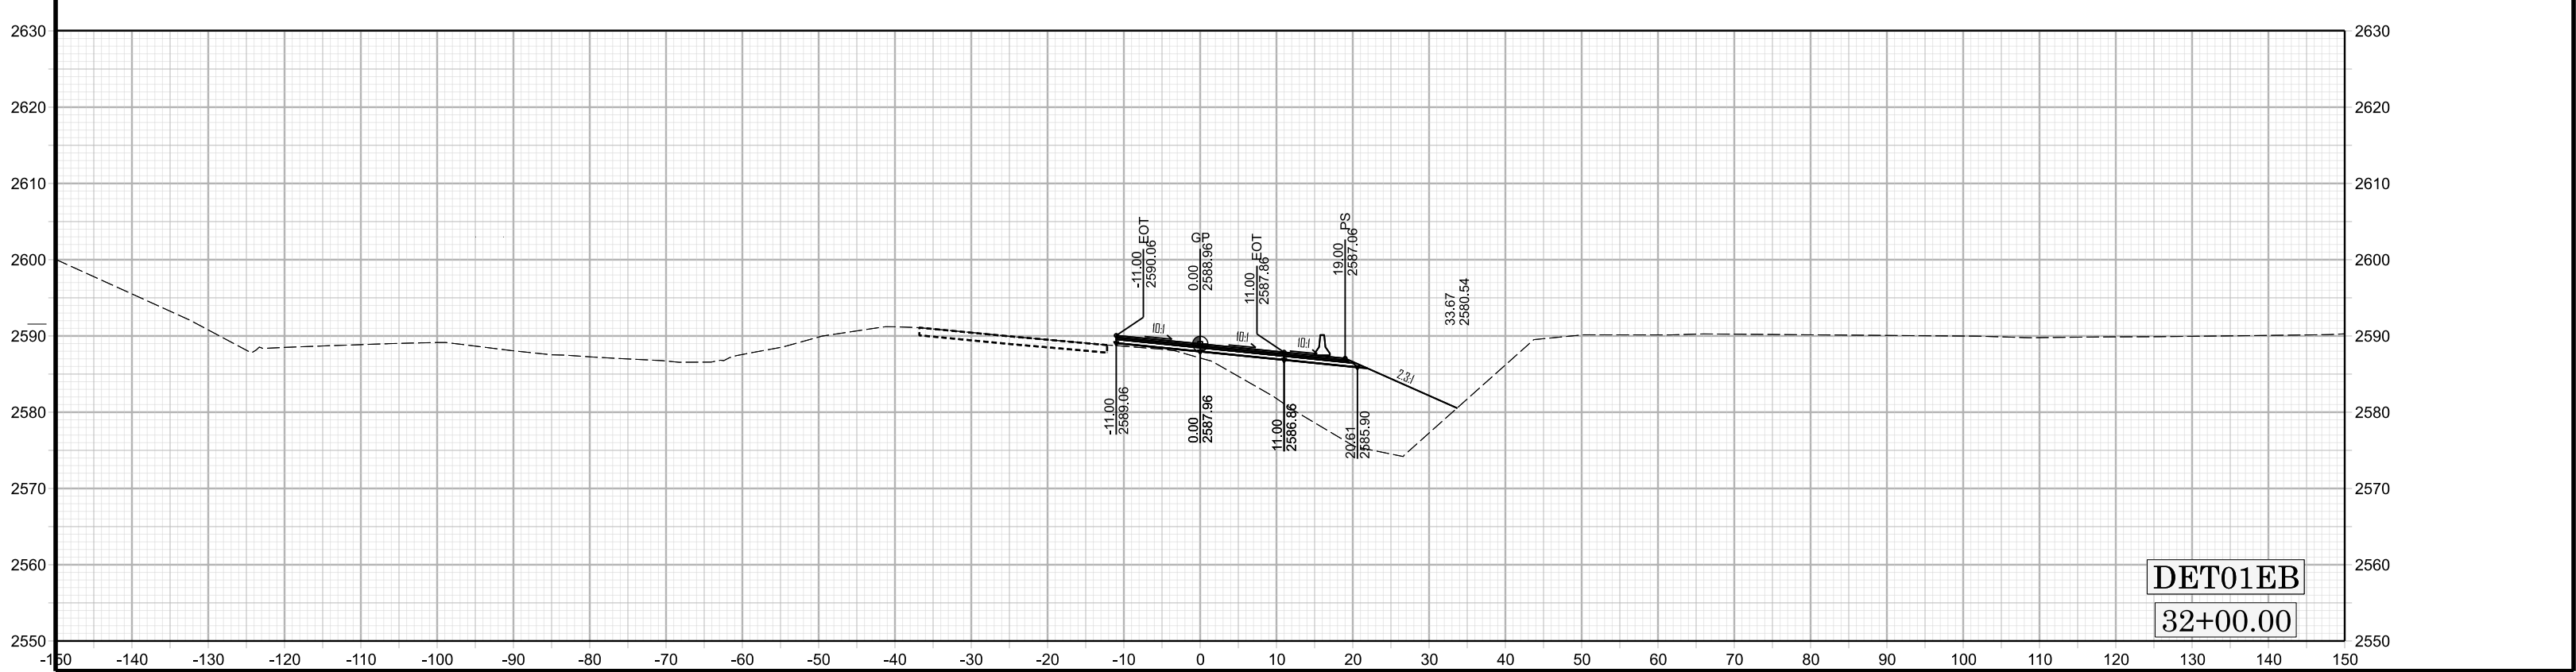

DET01EB
32+00.00