


DET01EB
33+50.00

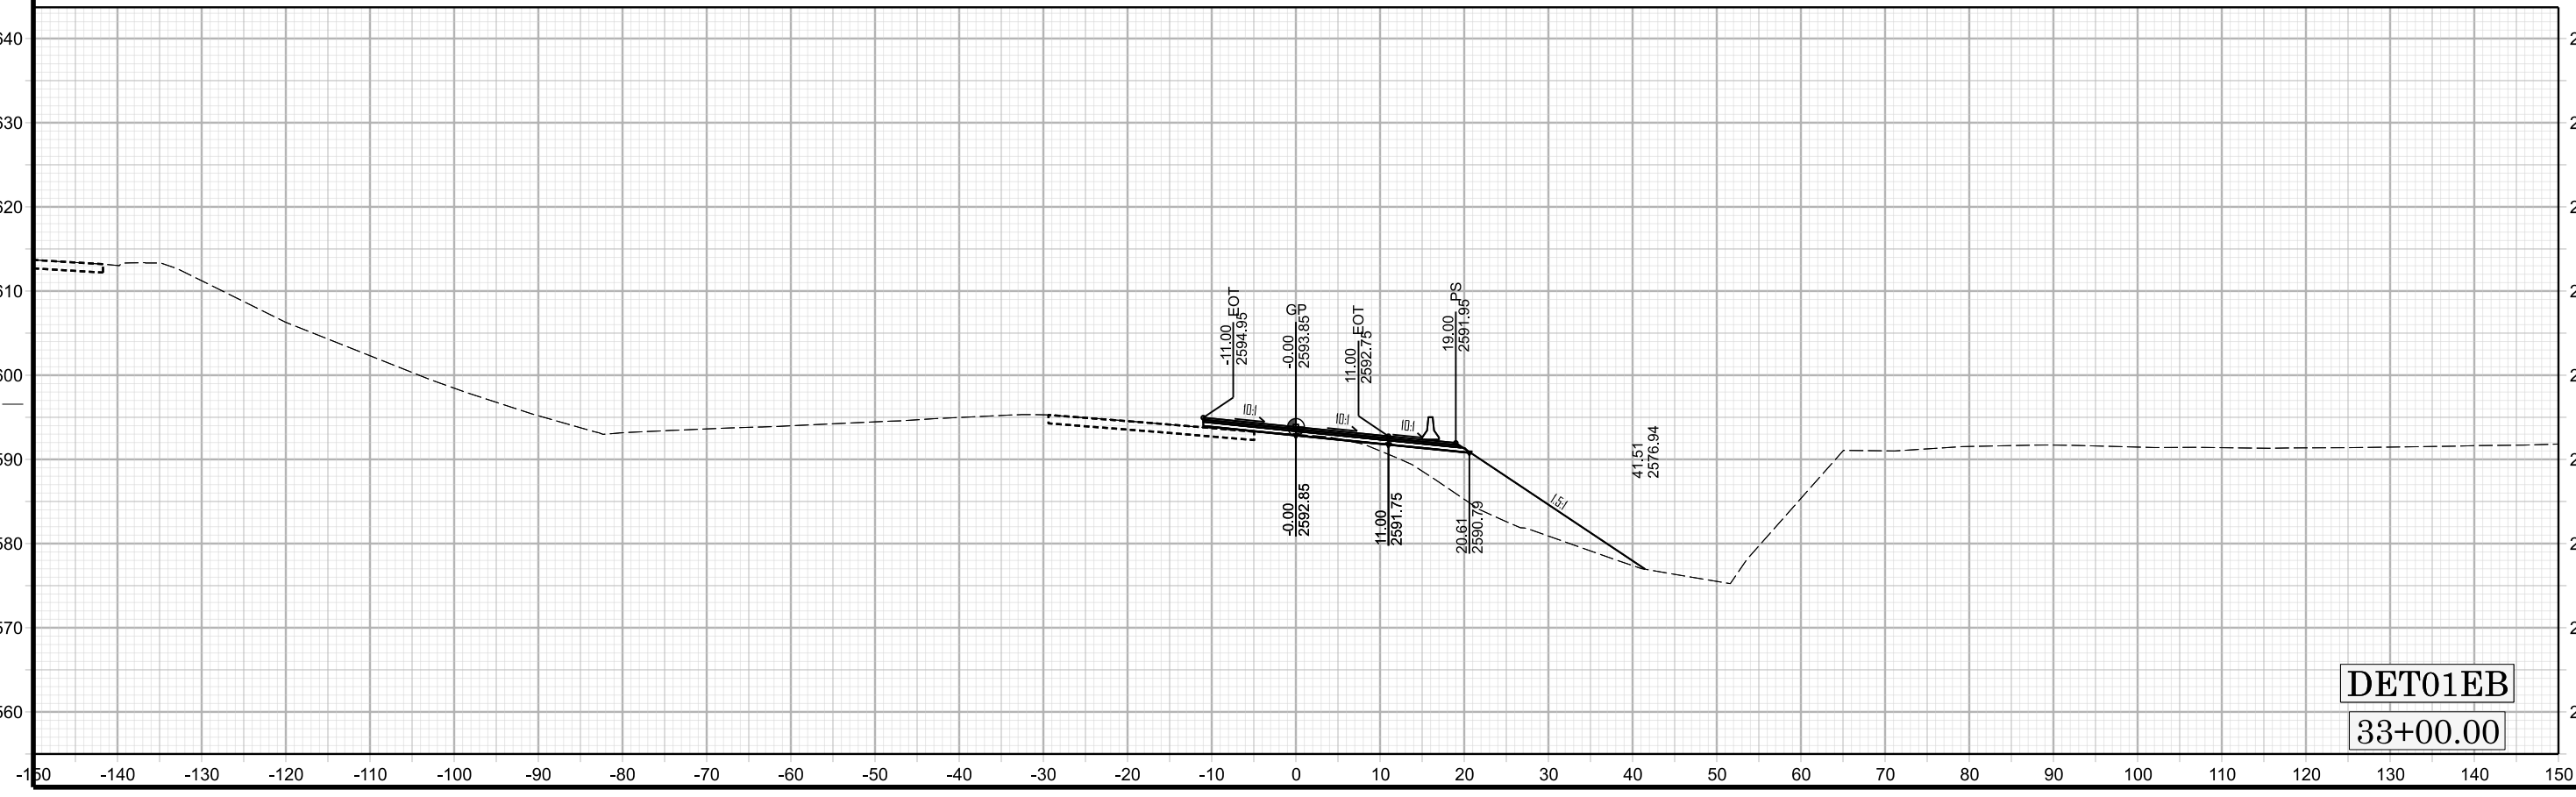

DET01EB
33+00.00