


DET01_WB
18+50.00

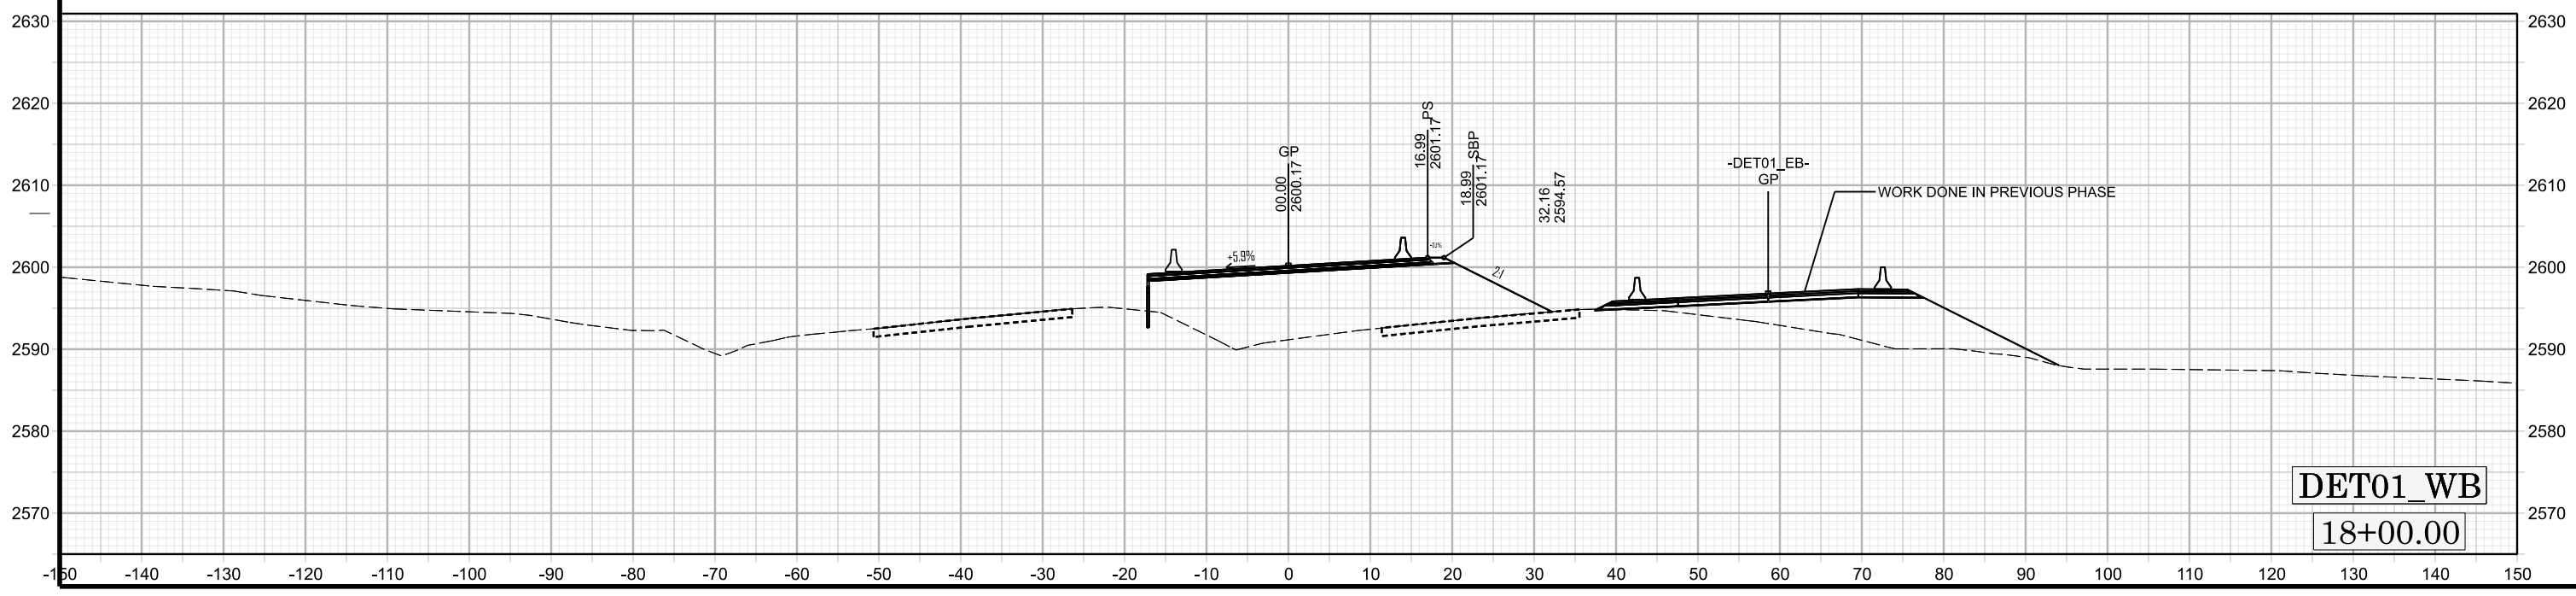

DET01_WB
18+00.00