


DET01_WB
20+50.00

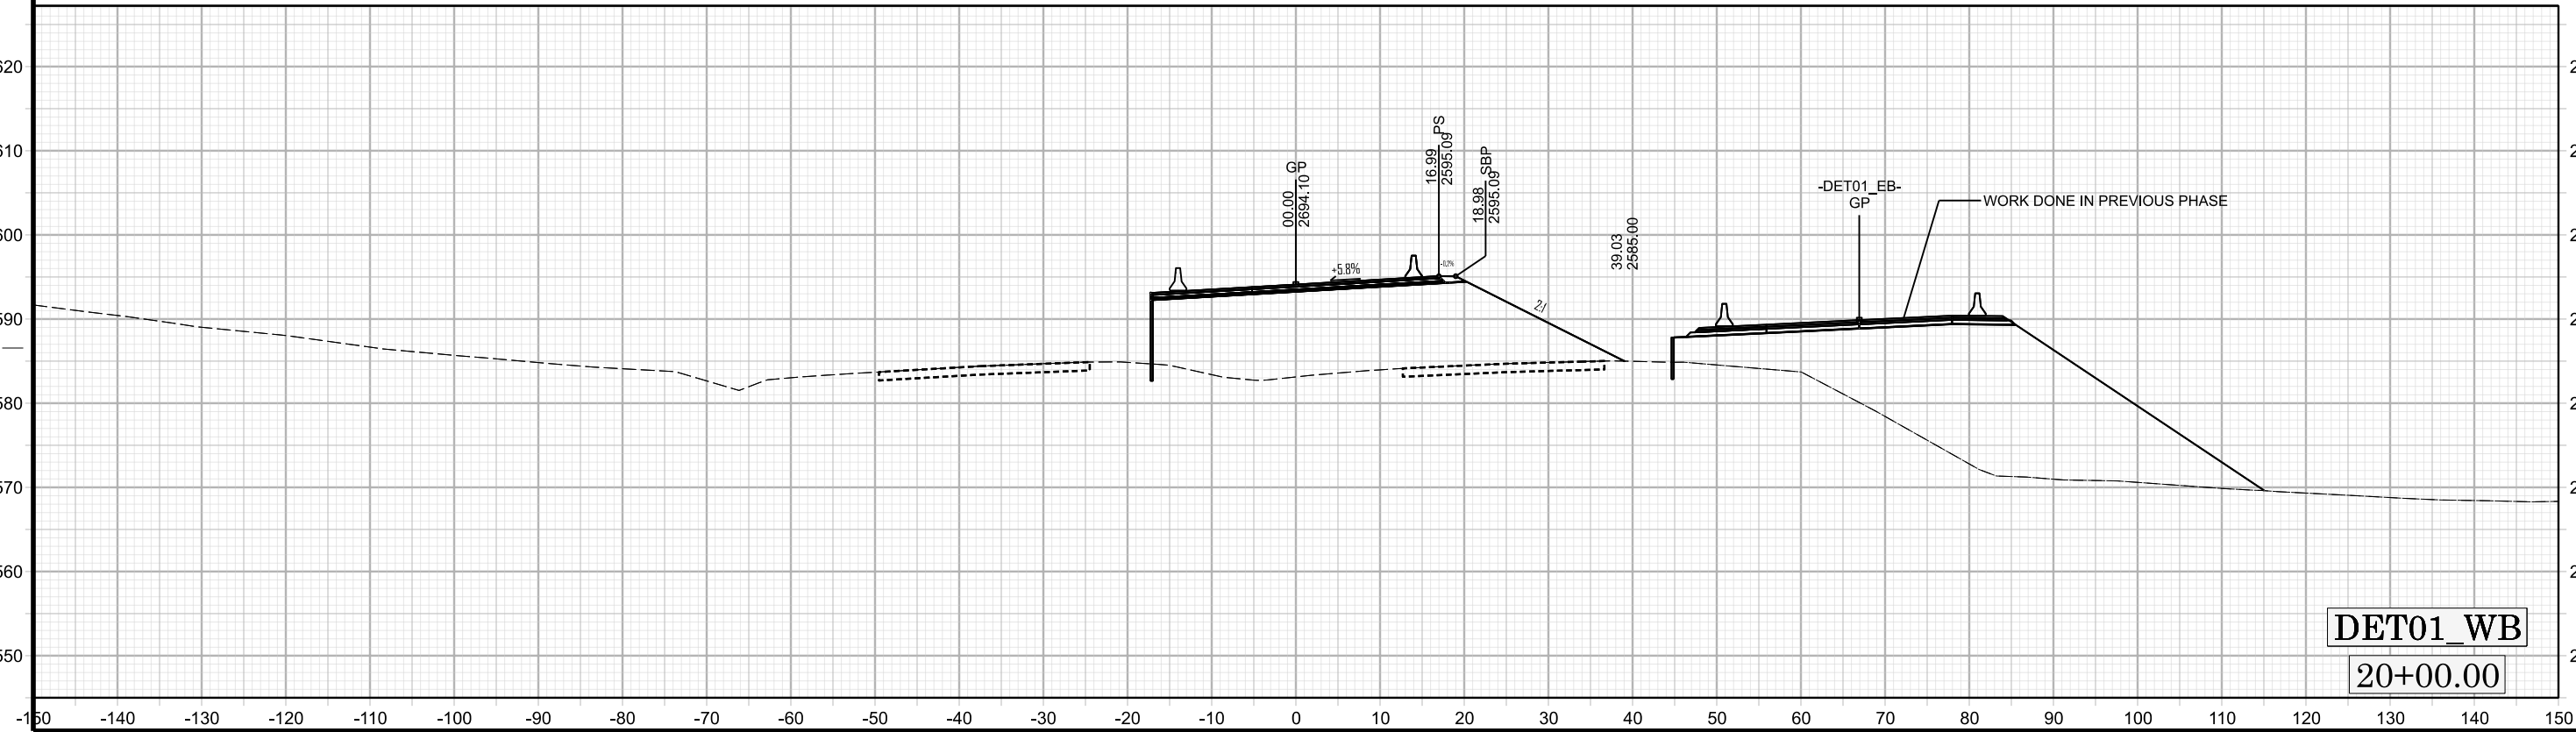

DET01_WB
20+00.00