


DET01_WB
29+50.00

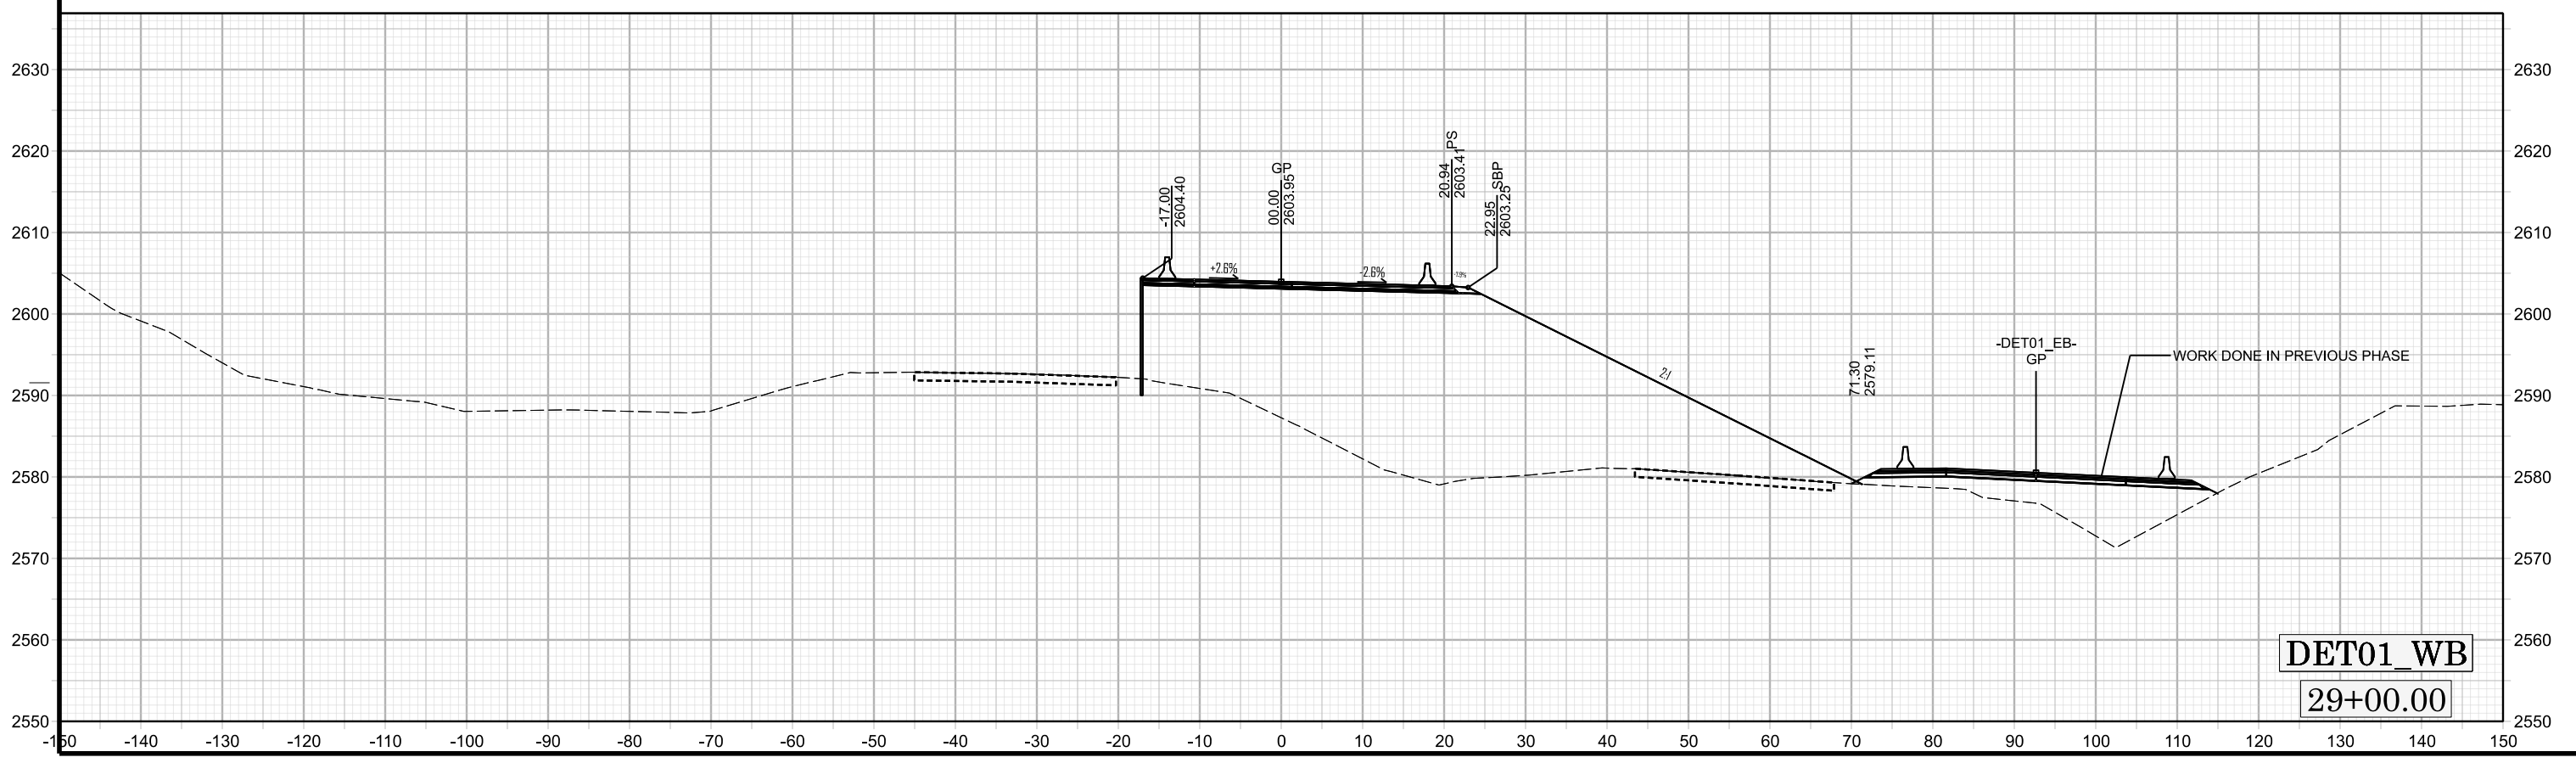

DET01_WB
29+00.00