




DET01_WB
30+50.00

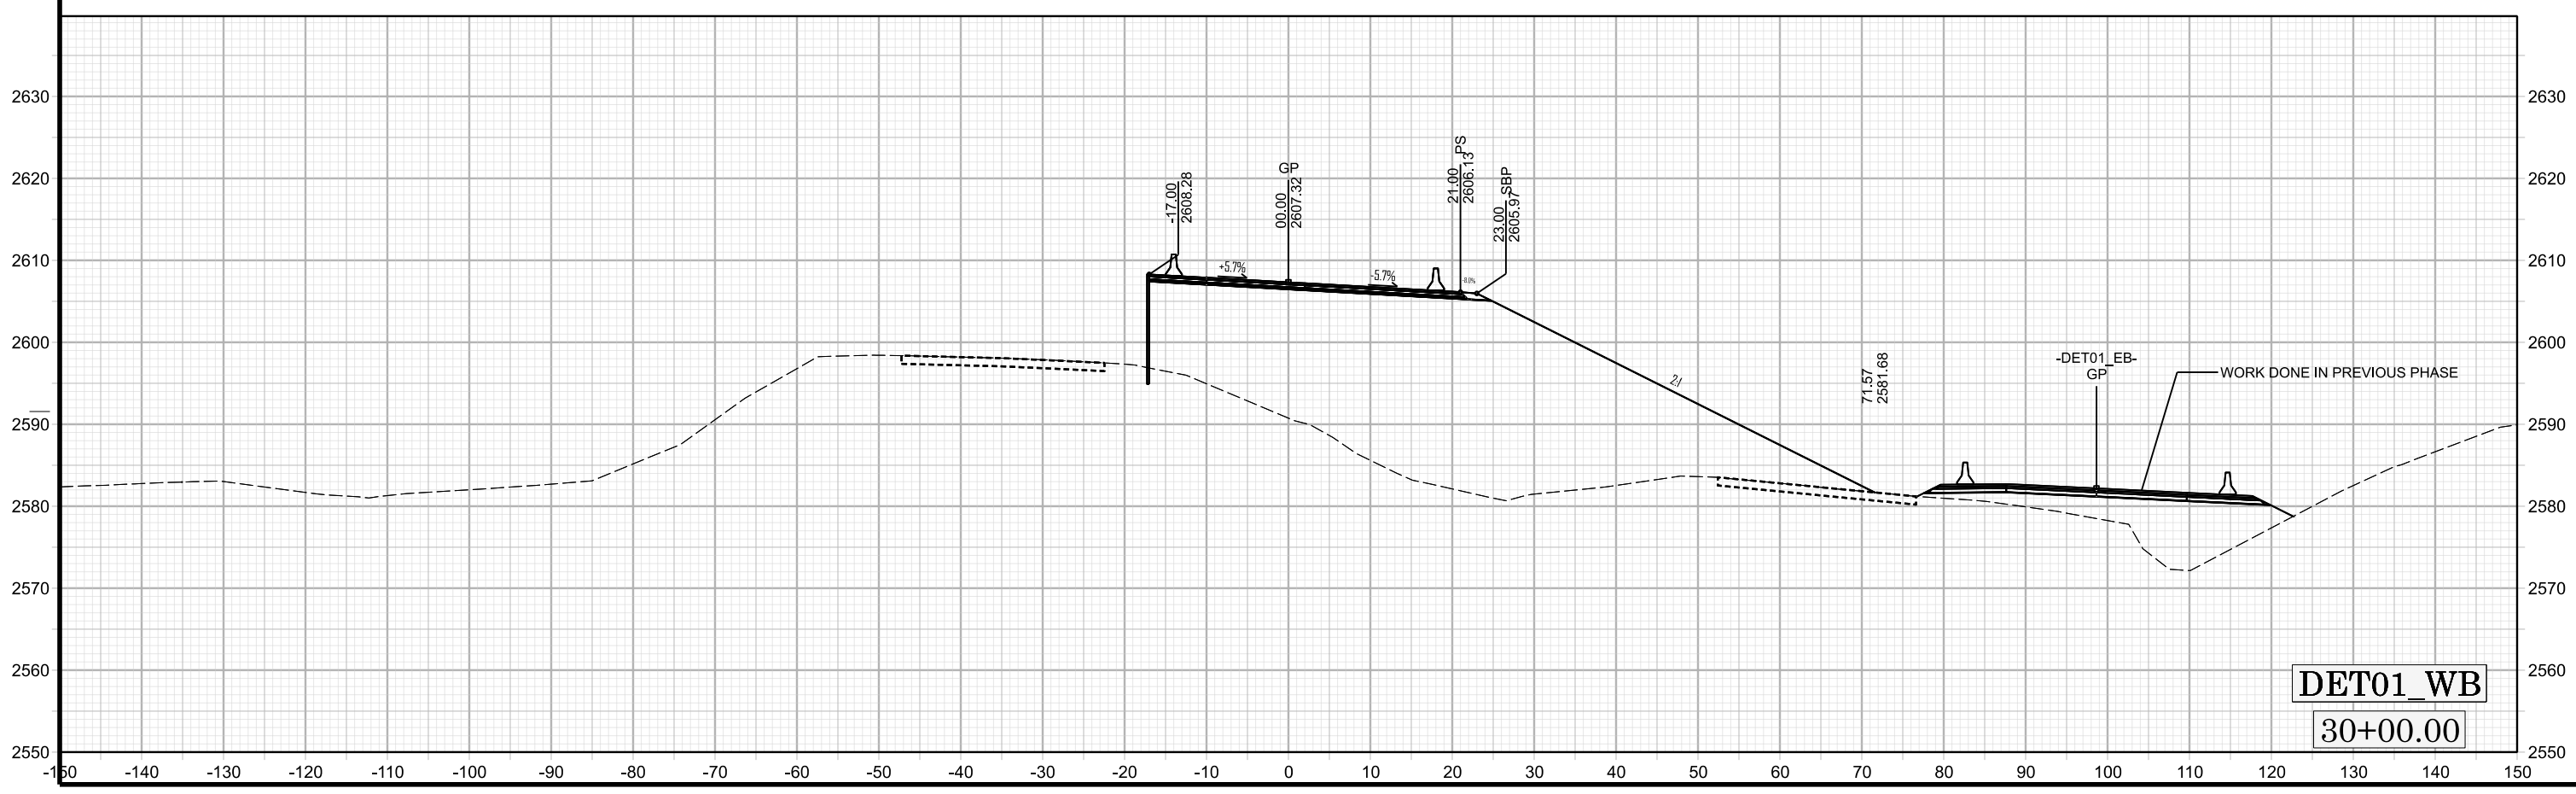

DET01_WB
30+00.00