


L LT
20+50.00

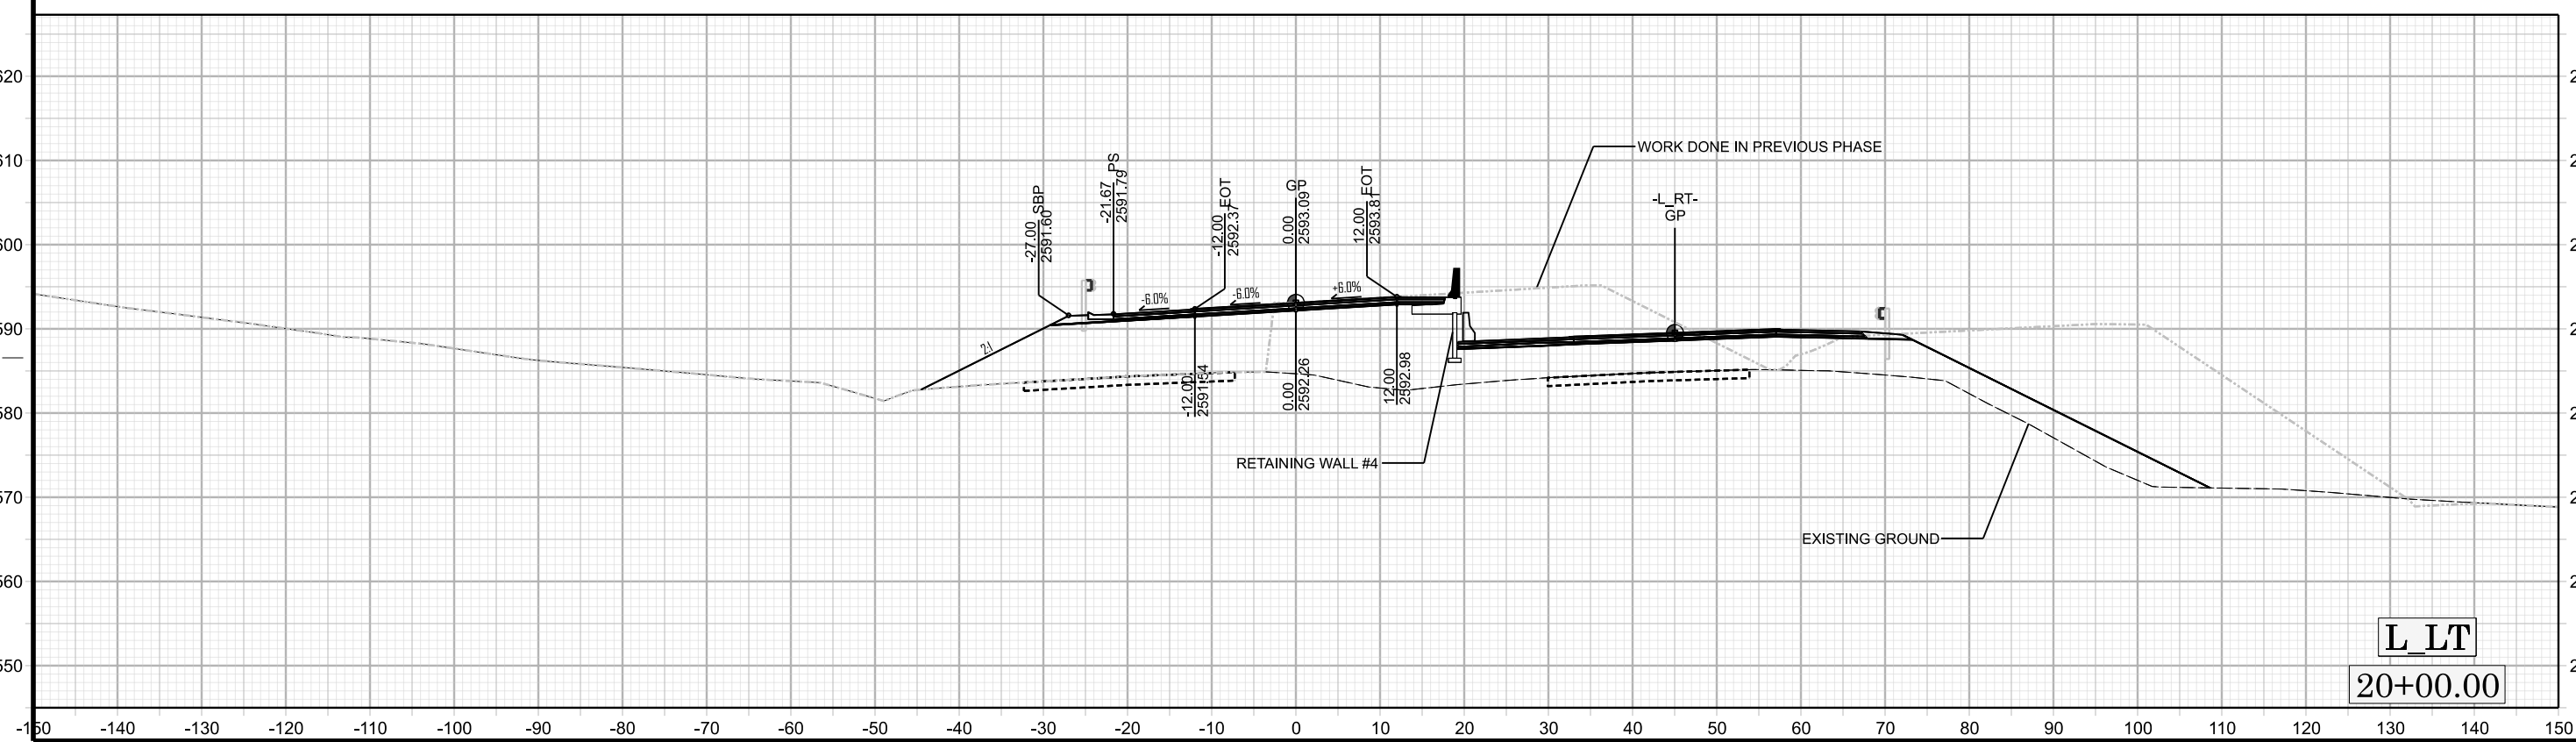

L LT
20+00.00