


L LT  
22+50.00

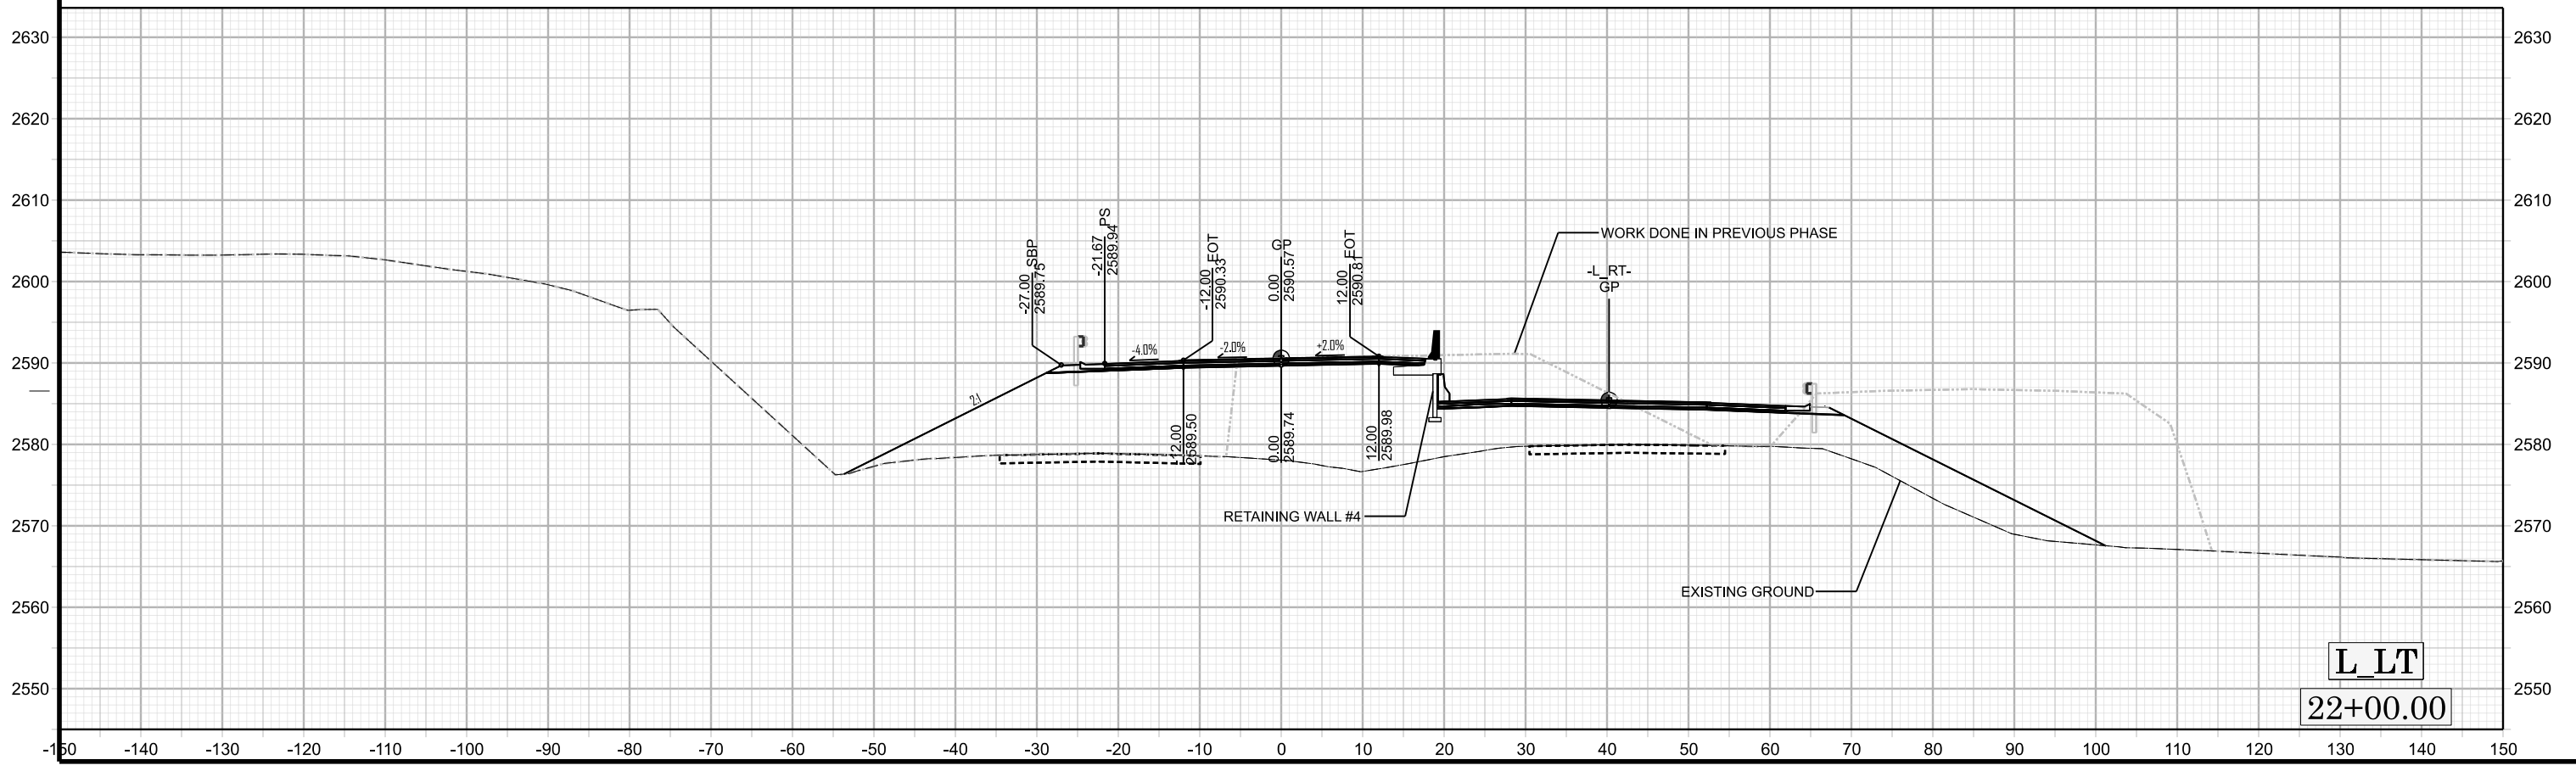

L LT  
22+00.00