


L LT  
23+50.00

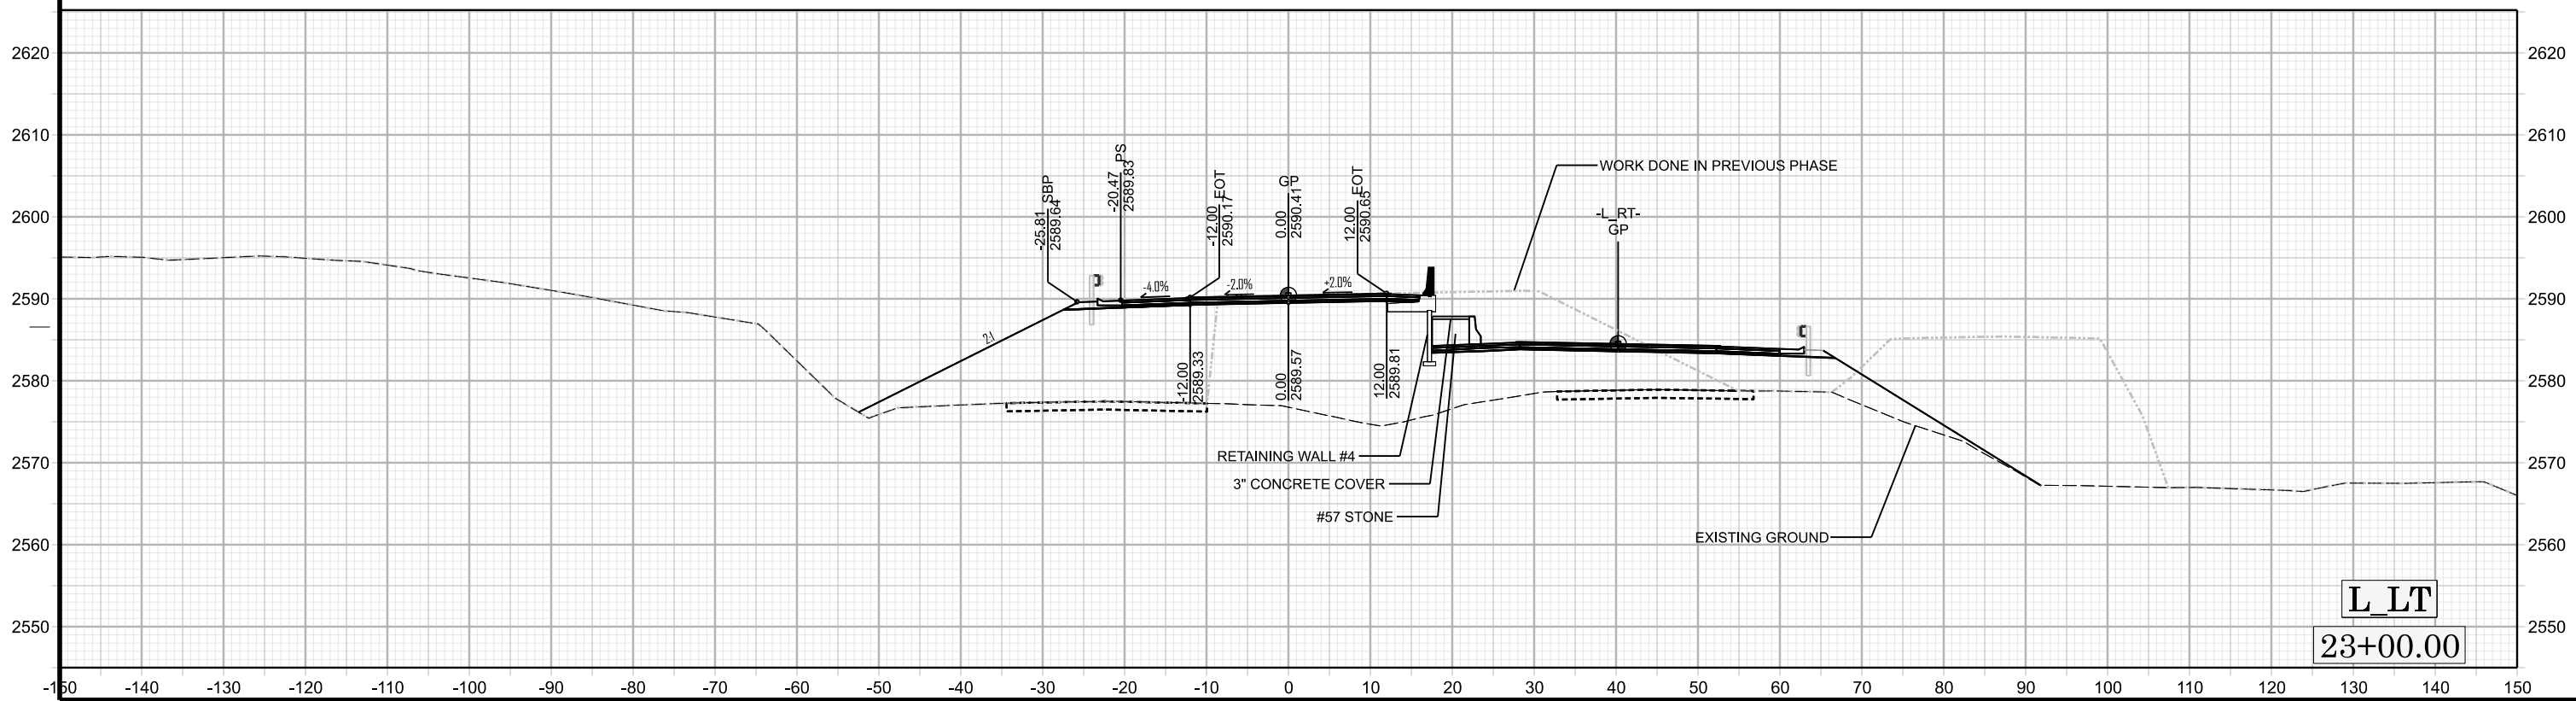

L LT  
23+00.00