


L LT
29+50.00

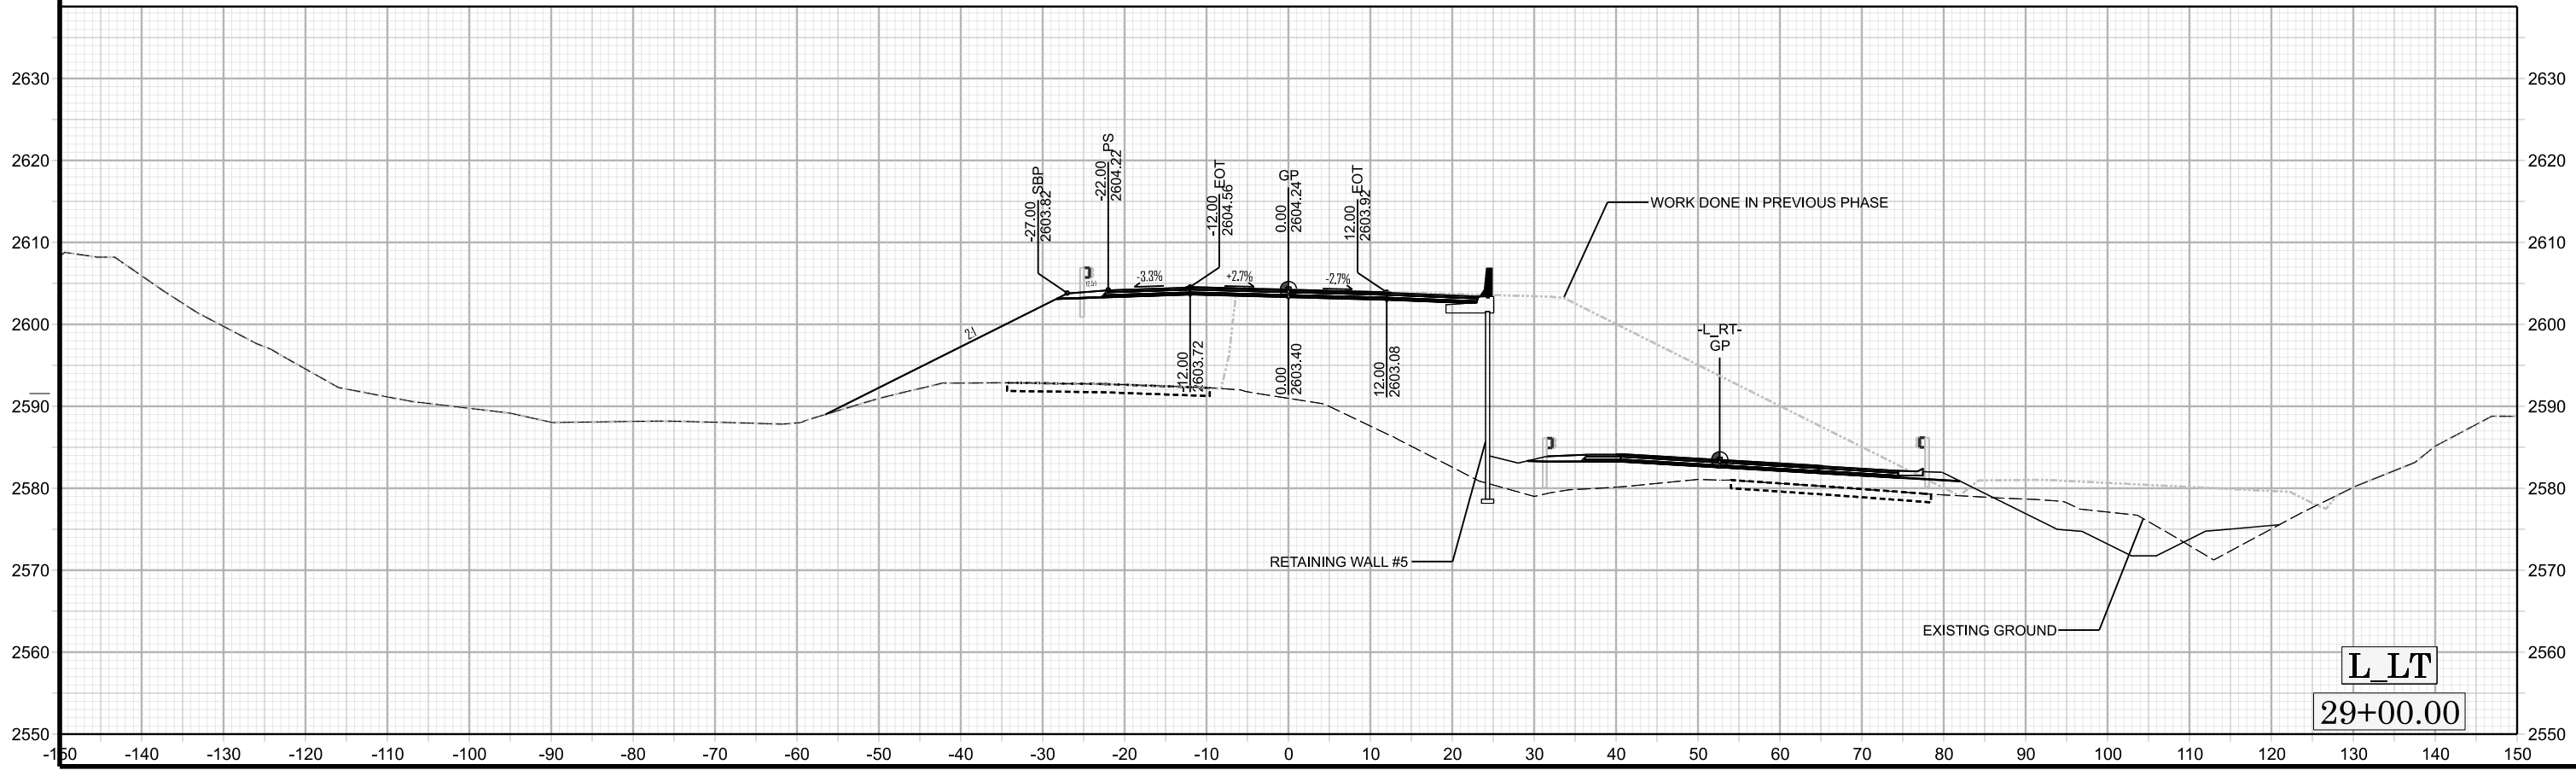

L LT
29+00.00