


L RT
16+50.00

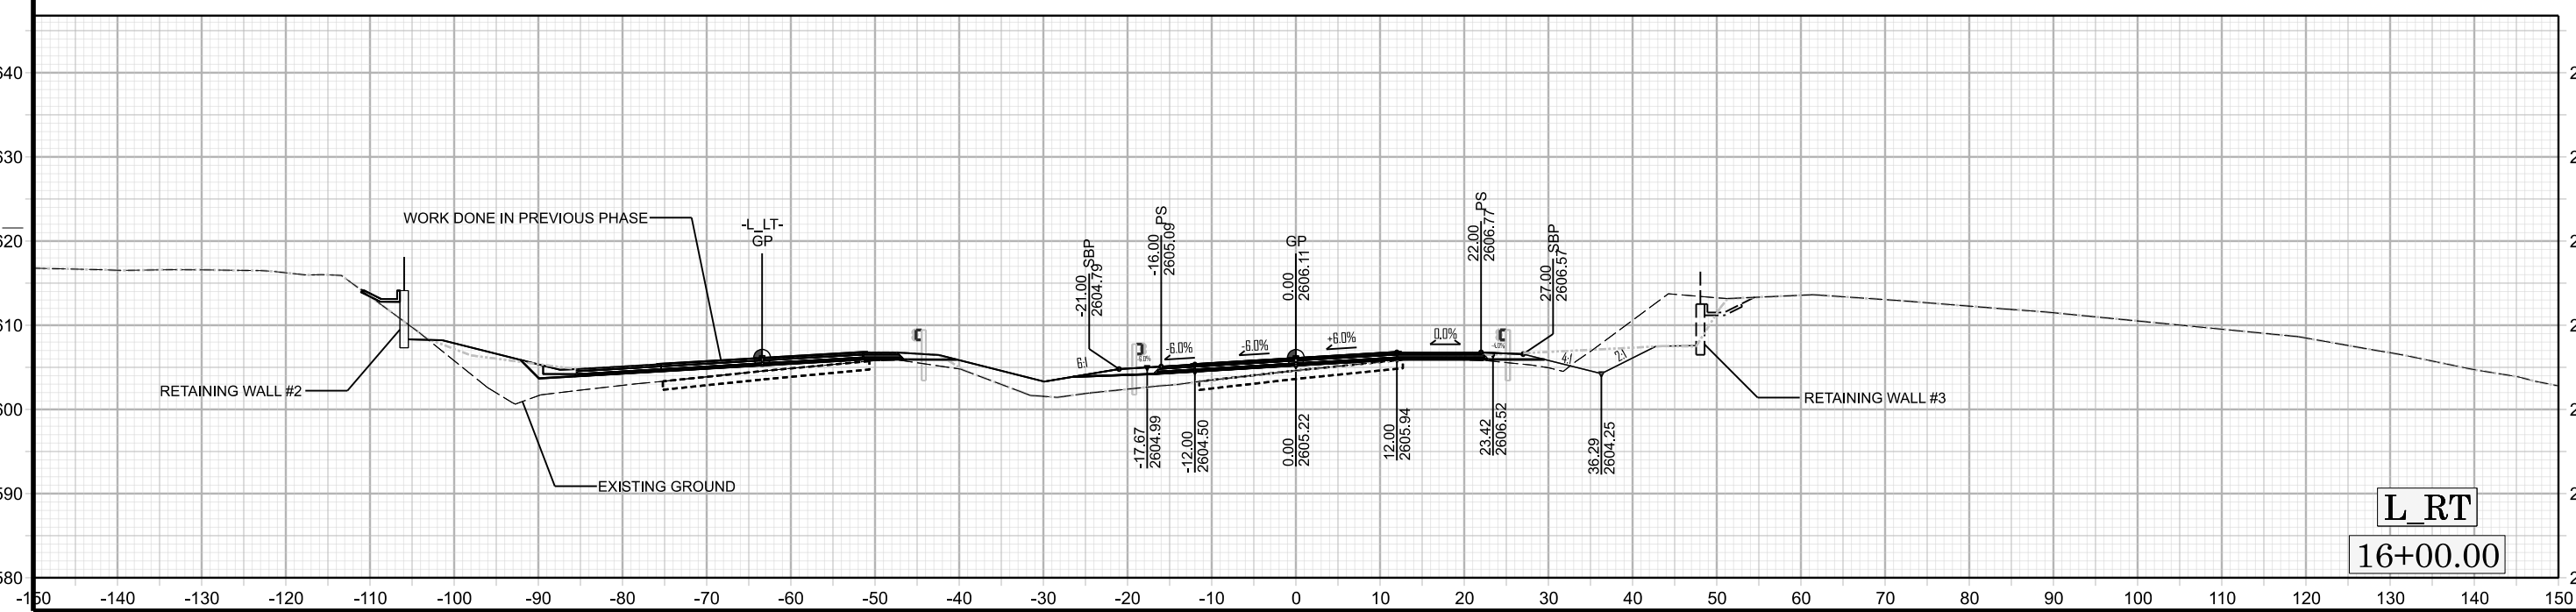

L RT
16+00.00