


L RT  
17+50.00

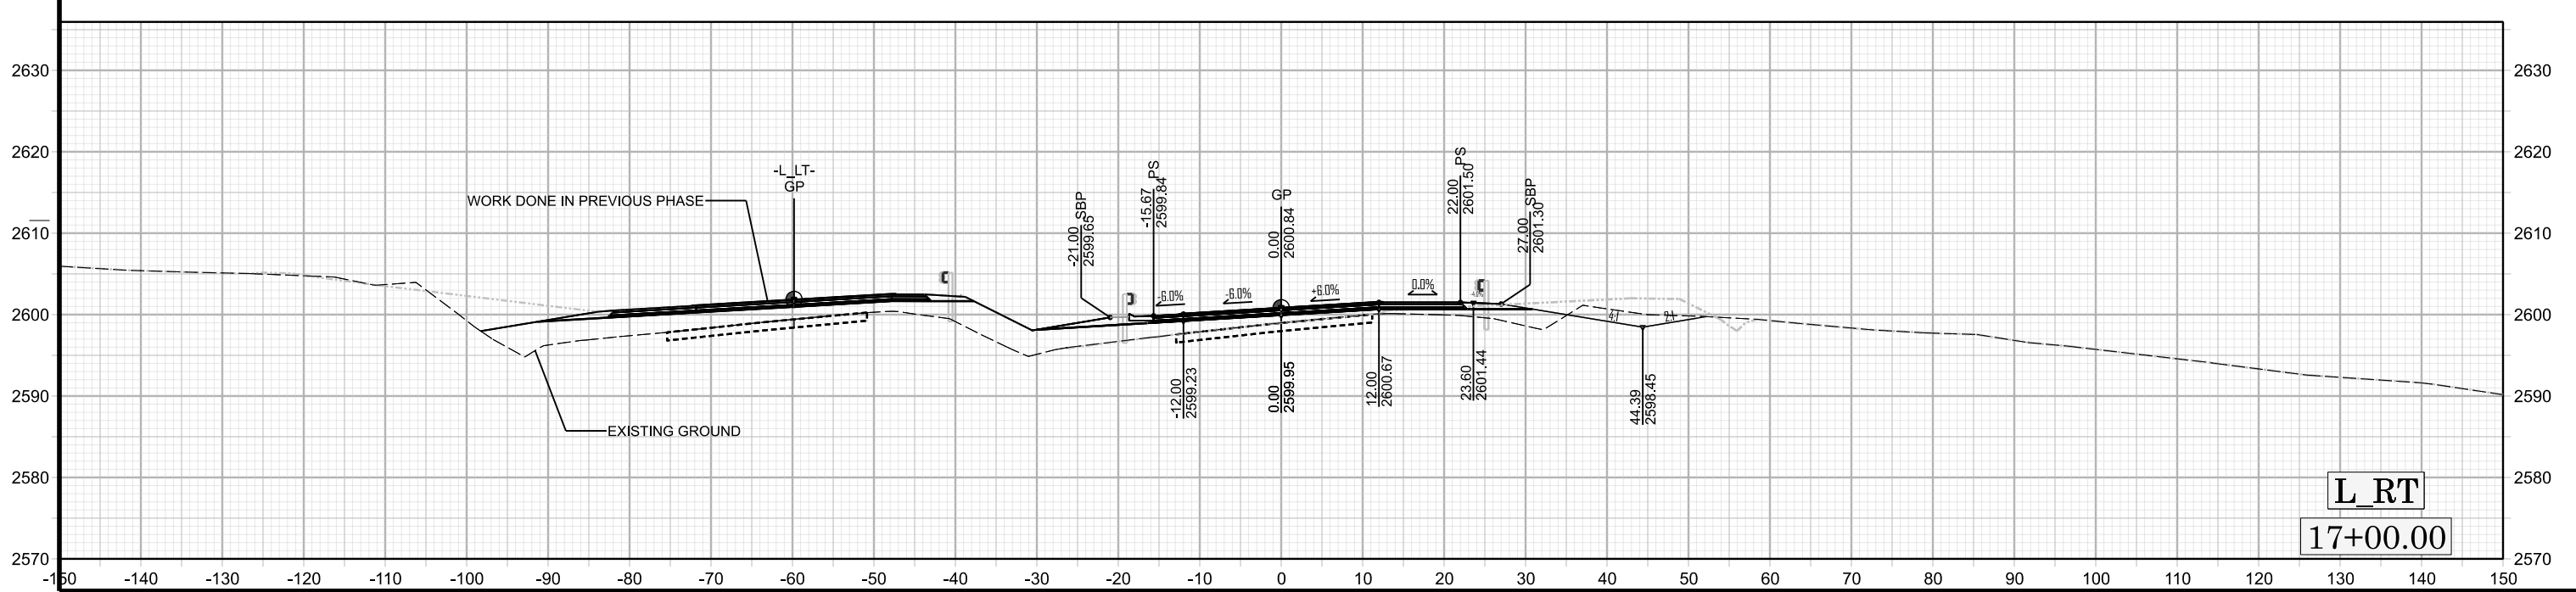

L RT  
17+00.00