


L RT
28+50.00

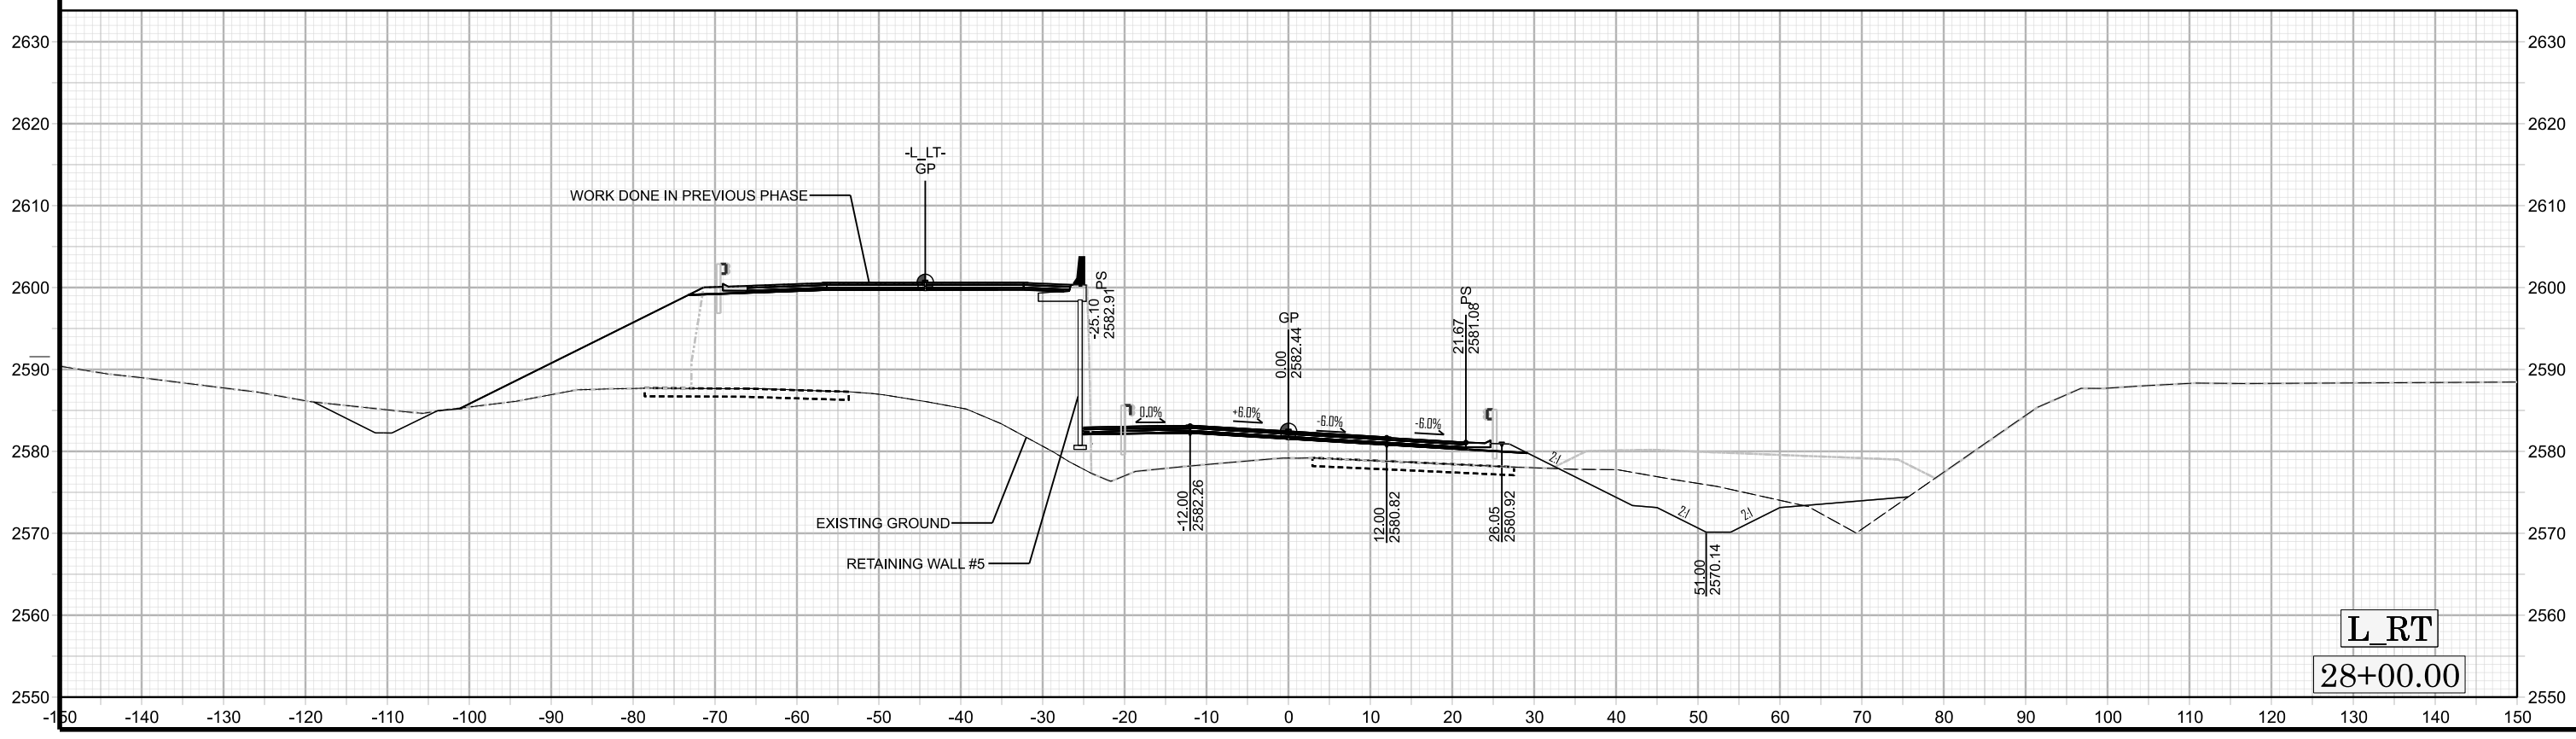

L RT
28+00.00