


L RT  
35+00.00

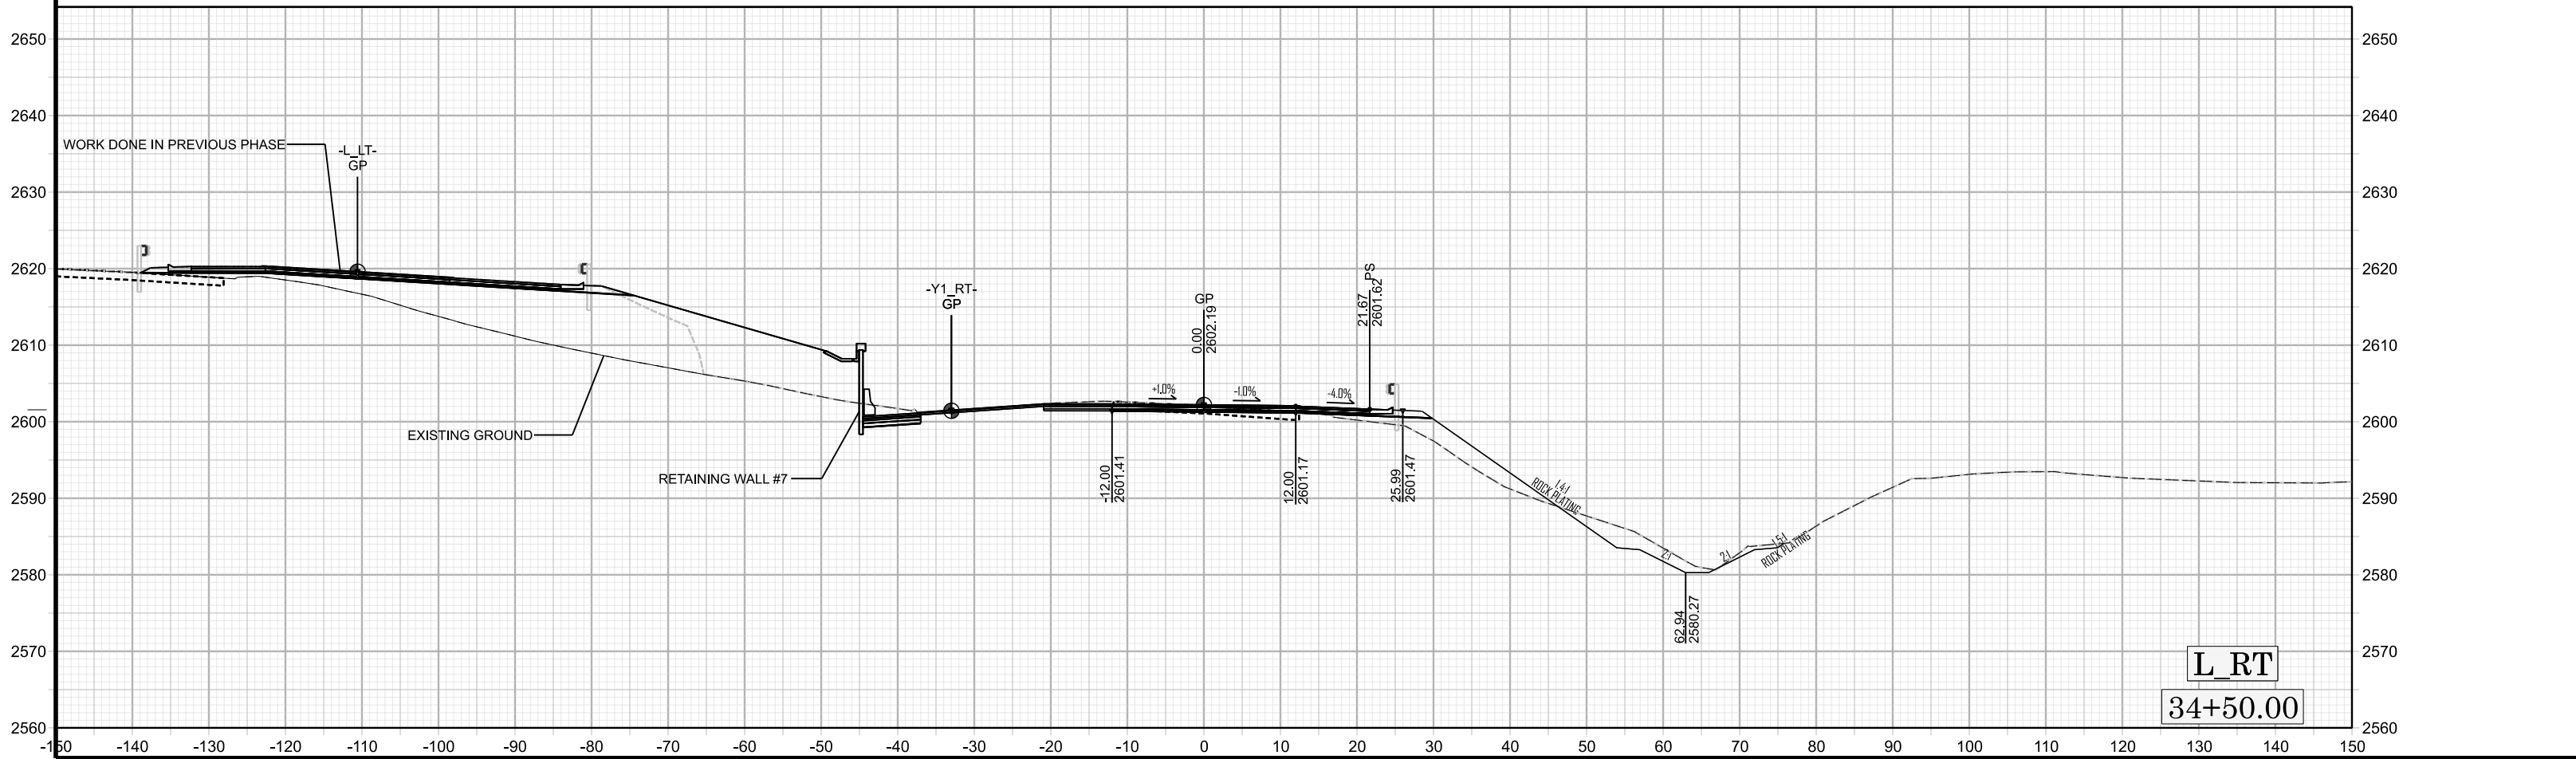

L RT  
34+50.00