


L RT
37+00.00

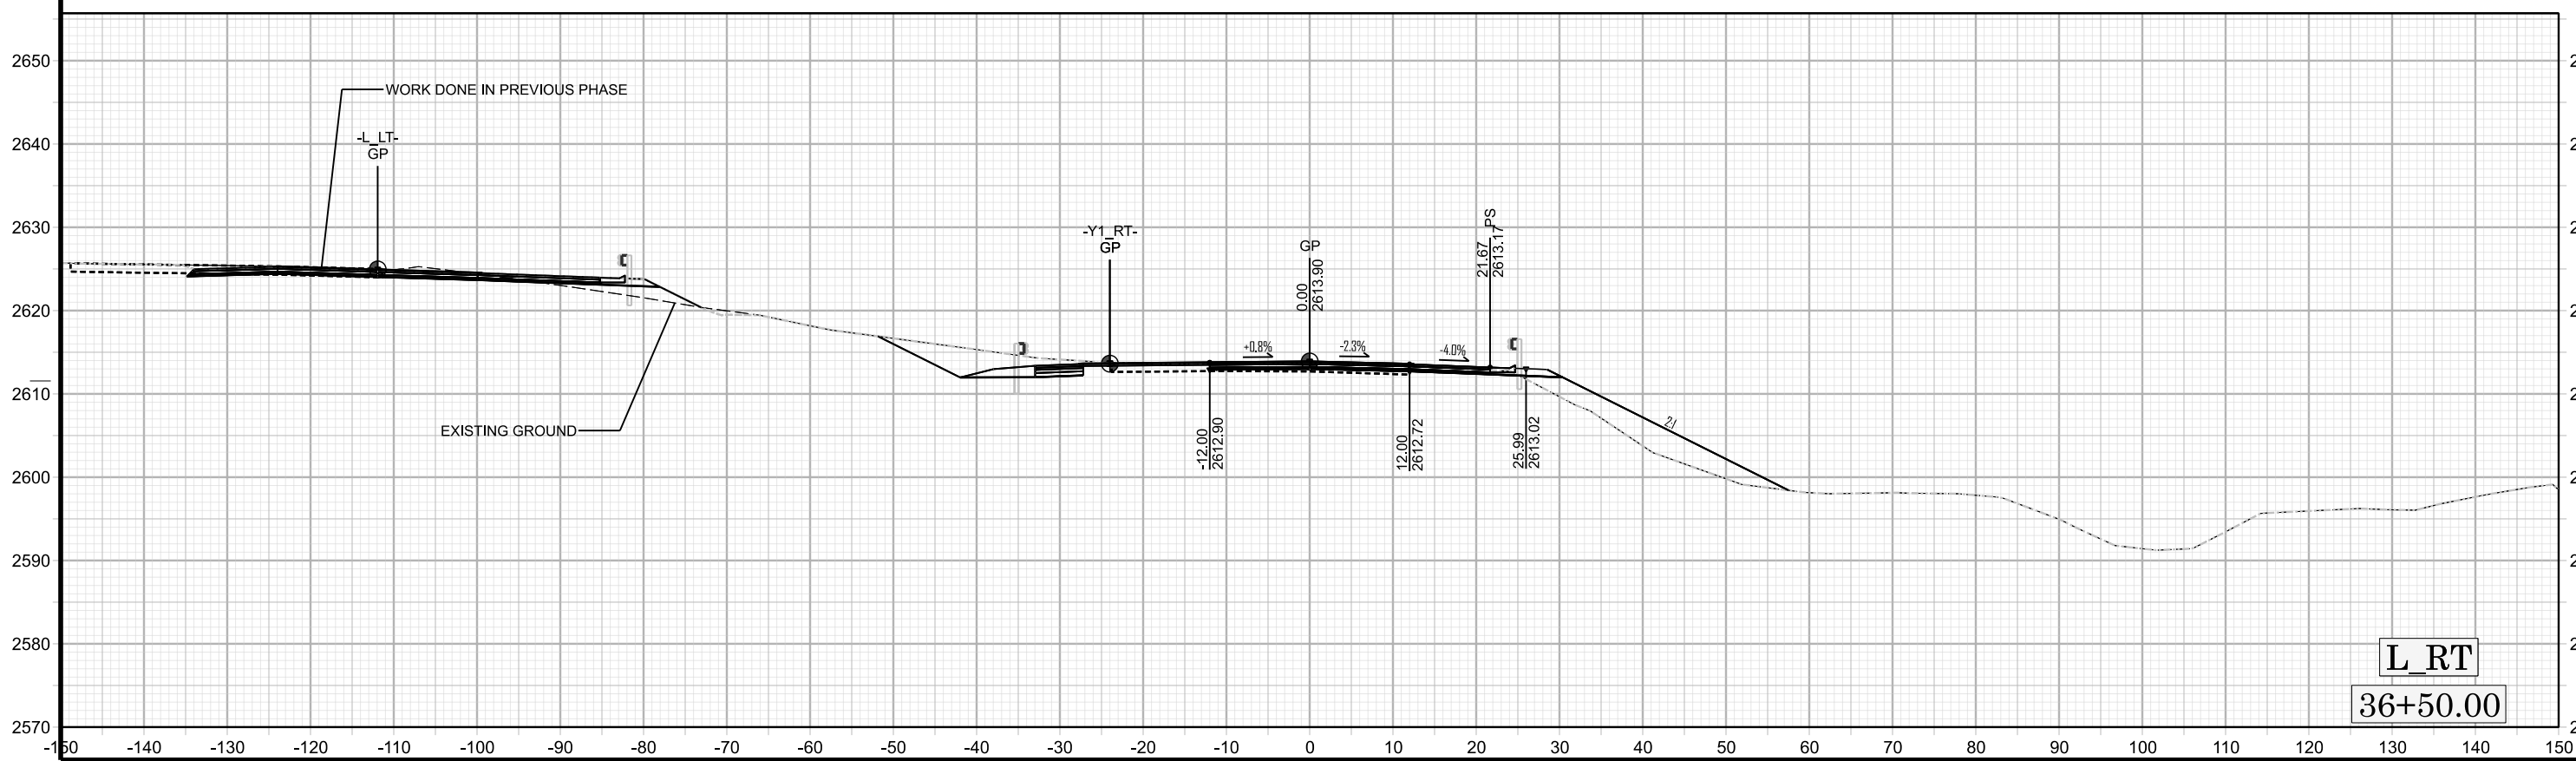

L RT
36+50.00