


L RT  
39+00.00

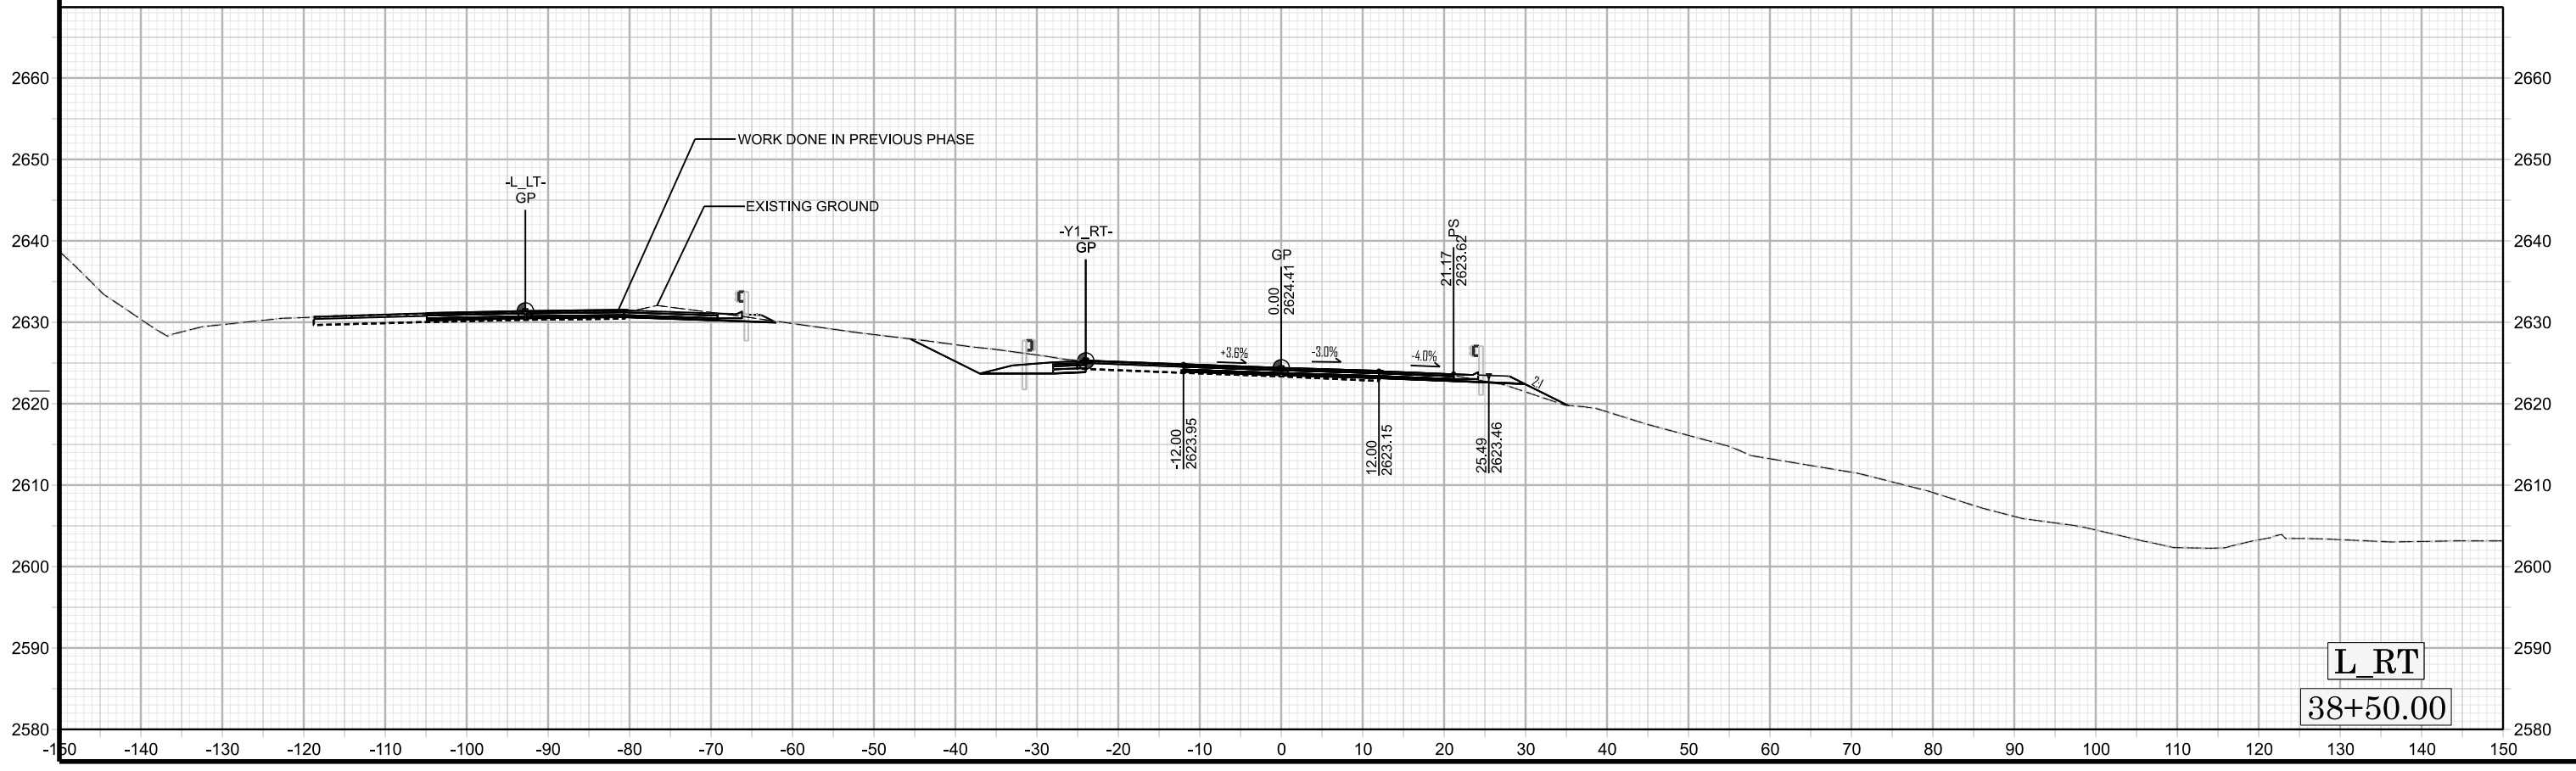

L RT  
38+50.00