


Y1_RT

23+50.00

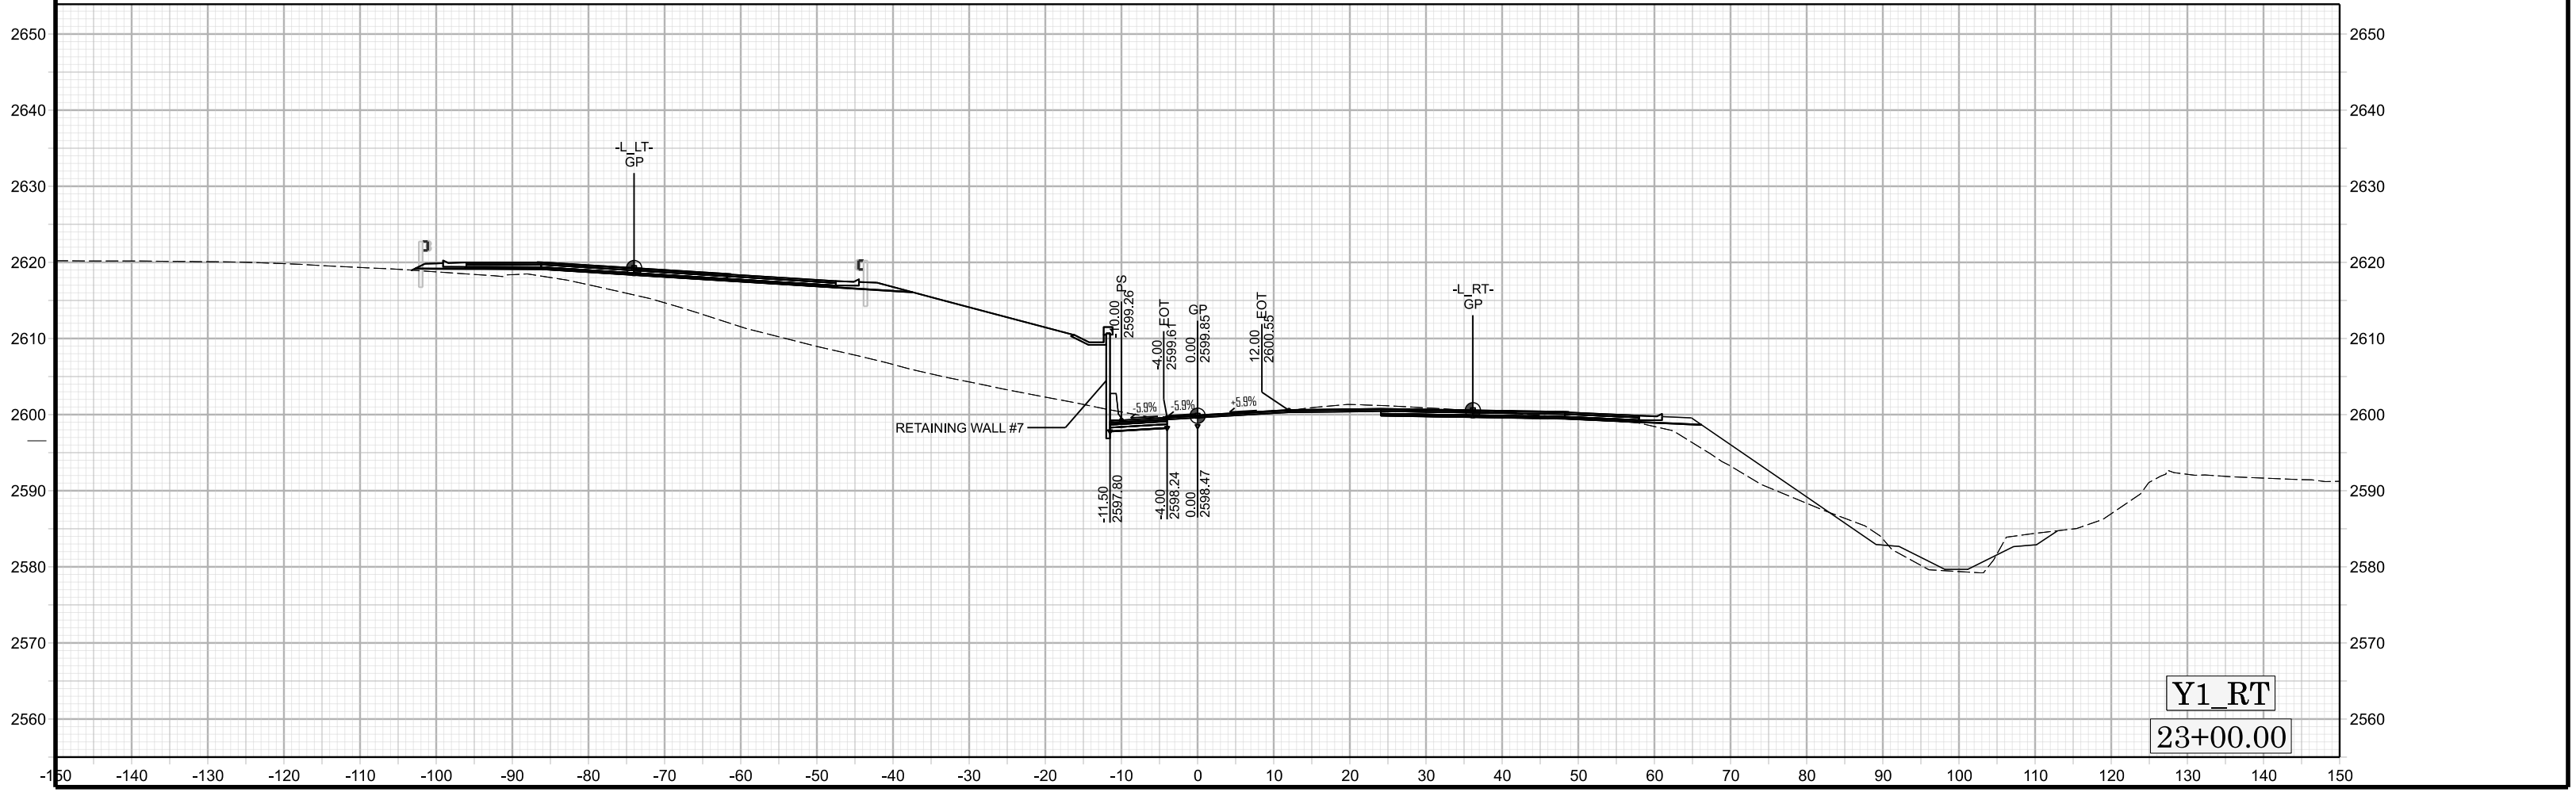

Y1_RT

23+00.00