

**SUMMARY OF PILE INFORMATION/INSTALLATION**

(Blank entries indicate item is not applicable to structure)

End Bent/ Bent No, Pile(s) #(-#) (e.g., "Bent 1, Piles 1-5")	Factored Resistance per Pile TONS	Pile Cut-Off (Top of Pile) Elevation FT	Estimated Pile Length per Pile FT	Scour Critical Elevation FT	Driven Piles			Predrilling for Piles*			Drilled-In Piles		
					Min Pile Tip (Tip No Higher Than) Elev FT	Required Driving Resistance (RDR)** per Pile TONS	Total Pile Redrives Quantity EACH	Predrilling Length per Pile Lin FT	Predrilling Elevation (Elev Not To Predrill Below) FT	Maximum Predrilling Dia INCHES	Pile Excavation (Bottom of Hole) Elev FT	Pile Exc Not In Soil per Pile Lin FT	Pile Exc In Soil per Pile Lin FT
End Bent 1, Piles 1-9	105	2604.45	60	NA	2562.0	175.0	4						
End Bent 1, Piles 10-19	105	2604.45	60	NA	2558.0	175.0							
End Bent 2, Piles 1-9	105	2607.34	55	NA	2564.0	175.0							
End Bent 2, Piles 10-23	105	2607.34	60	NA	2564.0	175.0							

\*Predrilling for Piles is required for end bents/bents with a predrilling length and at the Contractor's option for end bents/bents with predrilling information but no predrilling length.

\*\*RDR = 
$$\frac{\text{Factored Resistance} + \text{Factored Downdrag Load} + \text{Factored Dead Load}}{\text{Dynamic Resistance Factor}} + \text{Nominal Downdrag Resistance} + \frac{\text{Nominal Scour Resistance}}{\text{Scour Resistance Factor}}$$

**SUMMARY OF PDA/PILE ORDER LENGTHS**

(Blank entries indicate item is not applicable to structure)

Pile Driving Analyzer (PDA)				Pile Order Lengths	
End Bent/ Bent No	PDA Testing Required? YES or MAYBE	PDA Test Pile Length FT	Total PDA Testing Quantity EACH	End Bent/ Bent No(s)	Pile Order Length Basis* EST or PDA
End Bent 1, Piles 1-9	MAYBE	65	4		
End Bent 1, Piles 10-19	MAYBE	65			
End Bent 2, Piles 1-9	MAYBE	60			
End Bent 2, Piles 10-23	MAYBE	65			

\*EST = Pile order lengths from estimated pile lengths; PDA = Pile order lengths based on PDA testing. For groups of end bents/bents with pile order lengths based on PDA testing, the first end bent/bent no. listed for each group is the representative end bent/bent with the PDA.

**PILE DESIGN INFORMATION**

(Blank entries indicate item is not applicable to structure)

End Bent/ Bent No, Pile(s) #(-#) (e.g., "Bent 1, Piles 1-5")	Factored Axial Load per Pile TONS	Factored Downdrag Load per Pile TONS	Factored Dead Load* per Pile TONS	Dynamic Resistance Factor	Nominal Downdrag Resistance per Pile TONS	Nominal Scour Resistance per Pile TONS	Scour Resistance Factor (Default = 1.00)
End Bent 1, Piles 1-9	105			0.60			
End Bent 1, Piles 10-19	105			0.60			
End Bent 2, Piles 1-9	105			0.60			
End Bent 2, Piles 10-23	105			0.60			

\*Factored Dead Load is factored weight of pile above the ground line.

**SUMMARY OF PILE ACCESSORIES**

(Blank entries indicate item is not applicable to structure)

End Bent/ Bent No, Pile(s) #(-#) (e.g., "Bent 1, Piles 1-5")	Pipe Pile Plates Required? YES or MAYBE	Steel Pile Points			Steel Pile Tips Required? YES
		Pipe Pile Cutting Shoes Required? YES	Pipe Pile Conical Points Required? YES	H-Pile Points Required? YES	
End Bent 1, Piles 1-9				YES	
End Bent 1, Piles 10-19				YES	
End Bent 2, Piles 1-9				YES	
End Bent 2, Piles 10-23				YES	
<b>TOTAL QTY:</b>				42	

**NOTES:**

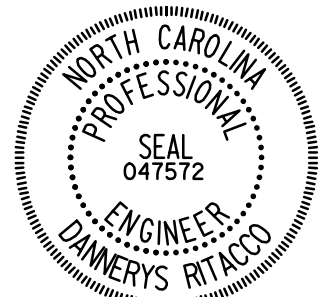
- The Pile Foundation Tables are based on the bridge substructure design and foundation recommendations sealed by a North Carolina Professional Engineer (Ryan Patrick Doyle, #045161) on 08-01-2023.
- Total Pile Driving Equipment Setup quantity (not shown in Pile Foundation Tables) equals the number of driven piles, i.e., the number of piles with a Required Driving Resistance.
- The Engineer will determine the need for PDA Testing when PDAs may be required.

PROJECT NO. B-5898/ B-3186

Haywood COUNTY

STATION: POC 32+21.64 -L LT

SHEET 3 OF 5

 DocuSigned by: <b>Dannerys Ritacco</b> 10/18/2023 SIGNATURE DATE	STATE OF NORTH CAROLINA DEPARTMENT OF TRANSPORTATION RALEIGH  <h2 style="text-align: center;">PILE FOUNDATION TABLES</h2>						SHEET NO. S1-03
	REVISIONS						TOTAL SHEETS 43
DOCUMENT NOT CONSIDERED FINAL UNLESS ALL SIGNATURES COMPLETED	NO.	BY:	DATE:	NO.	BY:	DATE:	
	1			3			
	2			4			