


NOTES

FOR REINFORCING STEEL IN BARRIER RAIL, SEE CONCRETE BARRIER RAIL SHEET 2 OF 2.
 FOR ANCHOR ASSEMBLY PLACEMENT, SEE "GUARDRAIL ANCHORAGE FOR BARRIER RAIL" SHEET.

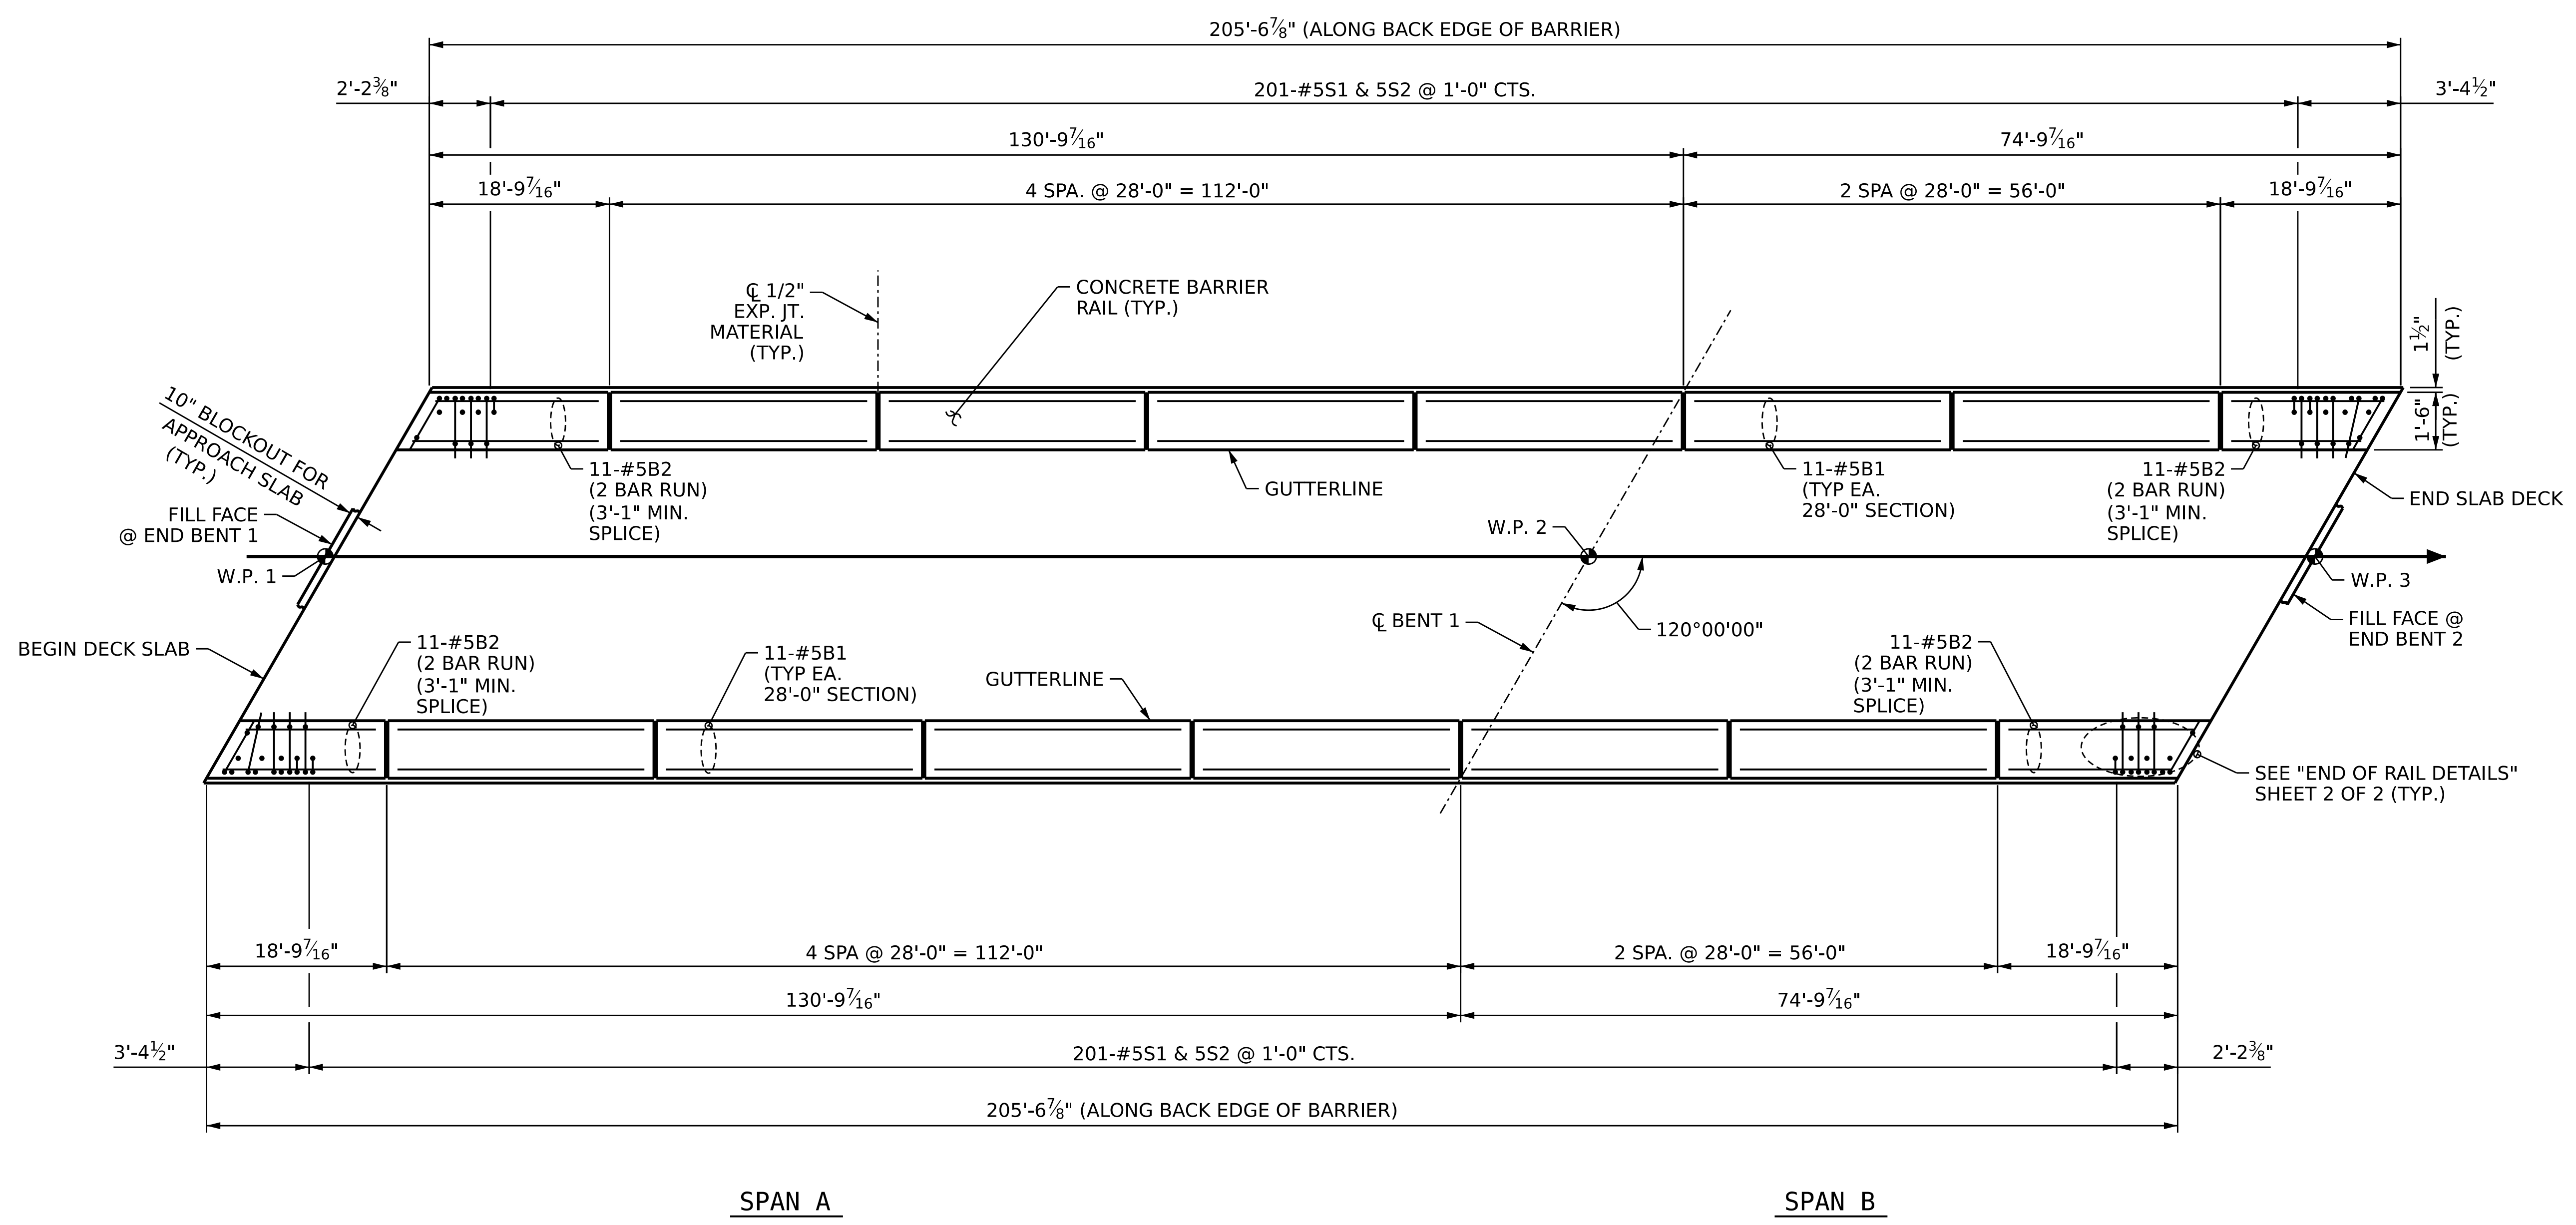

PLAN

PROJECT NO. B-3186 / B-5898
HAYWOOD COUNTY
 STATION: 24+42.26 -L_RT-
 SHEET 1 OF 2

AECOM
AECOM TECHNICAL SERVICES OF NC, INC.
 5430 WADE PARK BOULEVARD, SUITE 200
 RALEIGH, NC 27607
 (919) 854-6200 www.aecom.com
 AECOM License No. F0242

SEAL
 NORTH CAROLINA PROFESSIONAL ENGINEER
 SEAL 054212
 A.K. VASUDEVAN
 10/18/2023

STATE OF NORTH CAROLINA DEPARTMENT OF TRANSPORTATION RALEIGH					
SUPERSTRUCTURE CONCRETE BARRIER RAIL					
REVISIONS					
NO.	BY:	DATE:	NO.	BY:	DATE:
1			3		
2			4		
SHEET NO.					S2-16
TOTAL SHEETS					31

DRAWN BY :	A.R. VAN VUREN	DATE :	04/2023
CHECKED BY :	A.K. VASUDEVAN	DATE :	04/2023
DESIGN ENGINEER OF RECORD:	A.K. VASUDEVAN	DATE :	06/2023

DOCUMENT NOT CONSIDERED FINAL UNLESS ALL SIGNATURES COMPLETED