



NOTES

FOR NOTES, SEE SHEET 4 OF 4.
FOR SECTION M-M, SEE SHEET 4 OF 4.

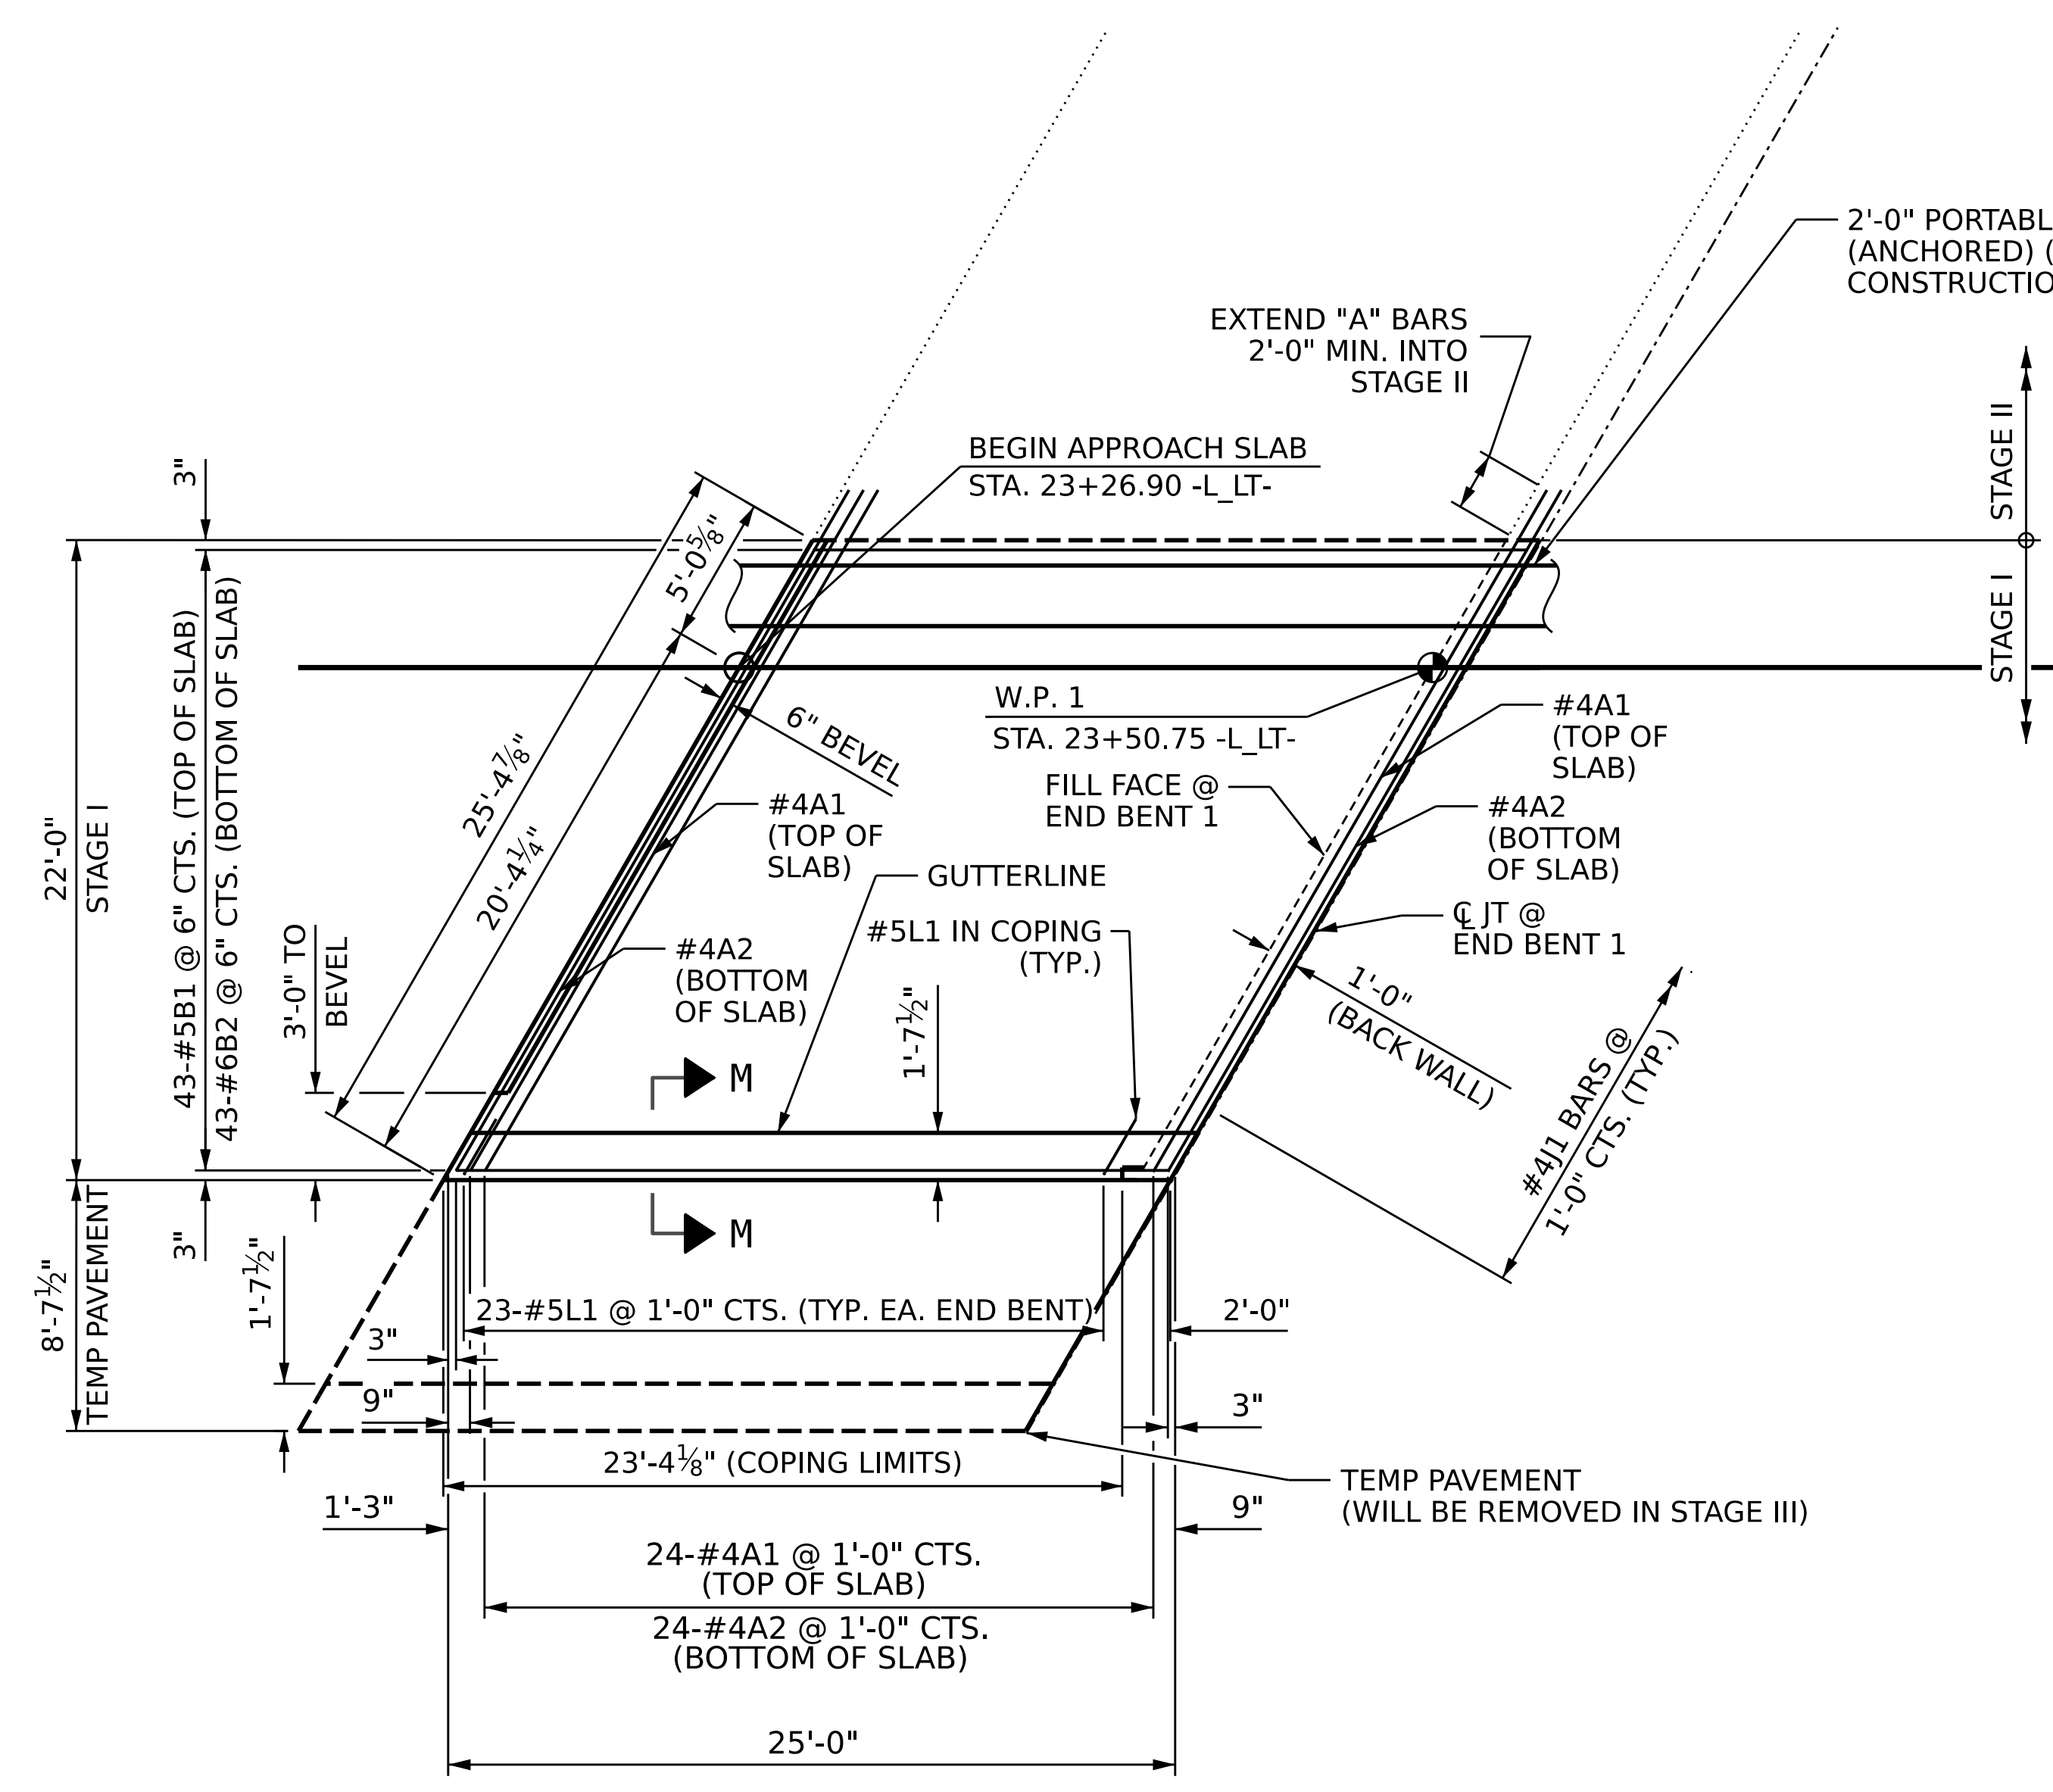

PLAN @ END BENT 1

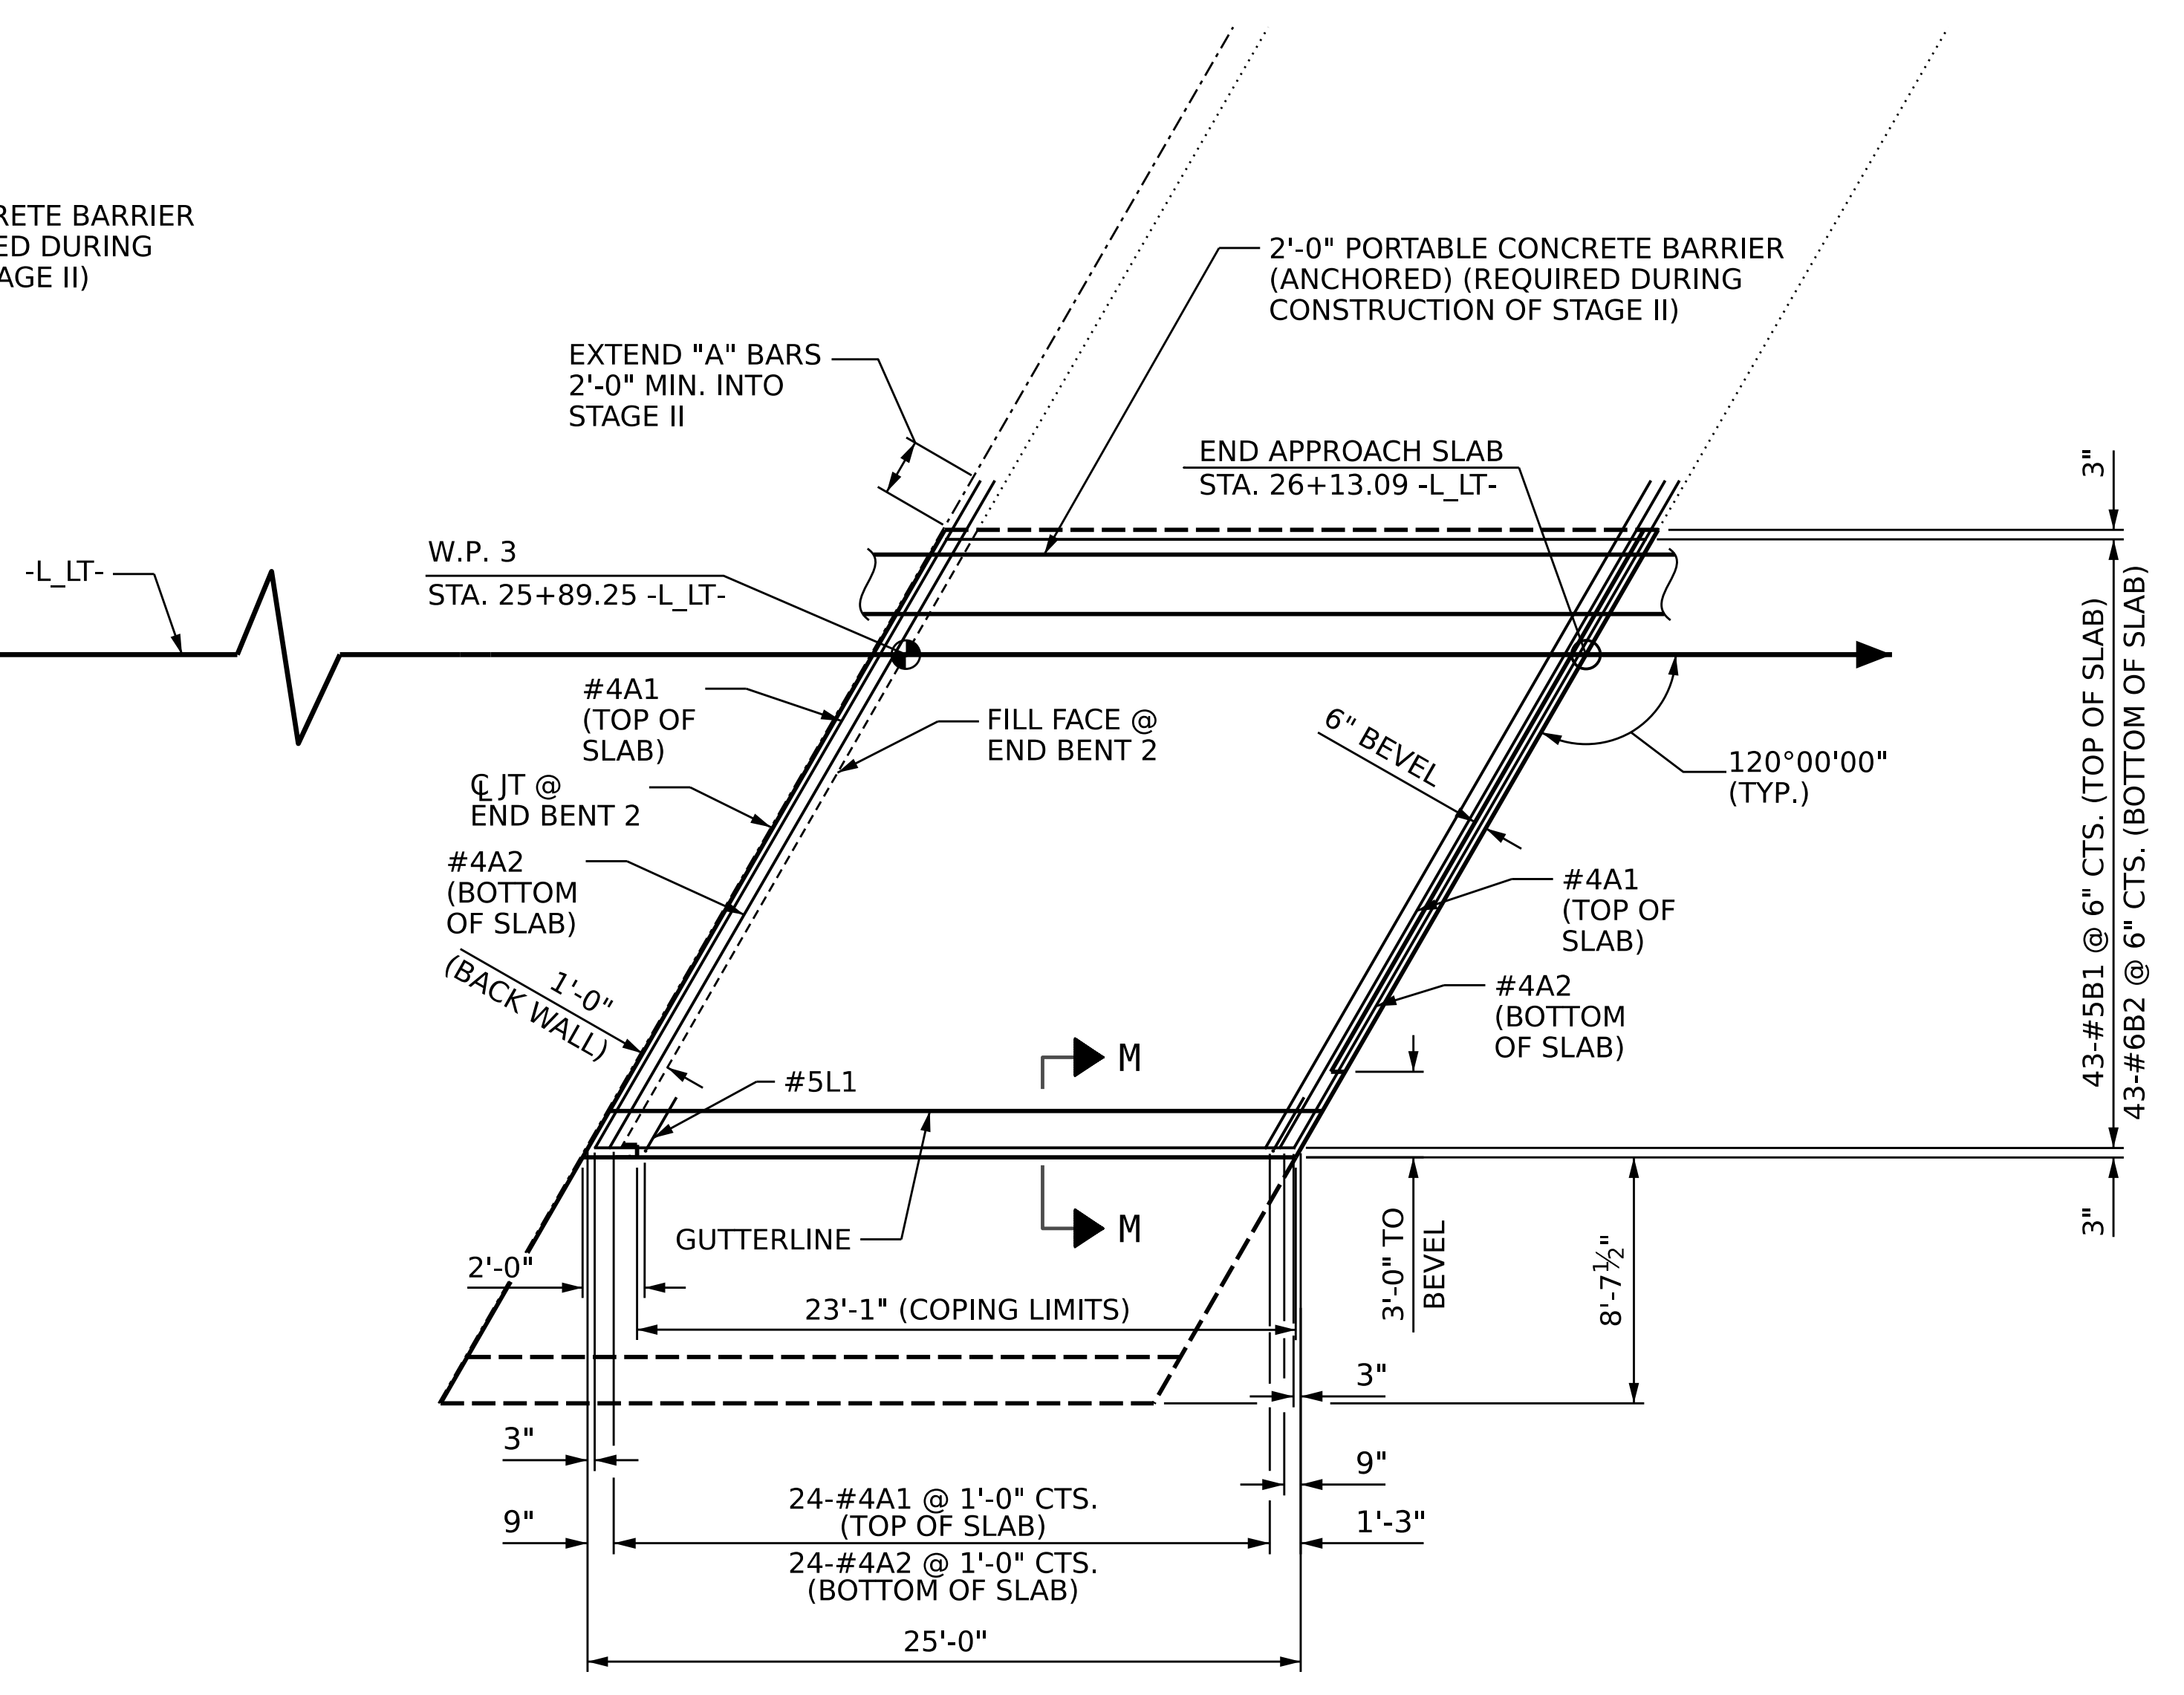

PLAN @ END BENT 2

STAGE I CONSTRUCTION

PROJECT NO. B-3186 / B-5898
HAYWOOD COUNTY
STATION: 24+70.00 -L_LT-
SHEET 1 OF 4

DRAWN BY : L. LEE DATE : 06/2023
CHECKED BY : S. NATARAJAN DATE : 06/2023
DESIGN ENGINEER OF RECORD: D. TUTTLE DATE : 06/2023

DOCUMENT NOT CONSIDERED
FINAL UNLESS ALL
SIGNATURES COMPLETED

STATE OF NORTH CAROLINA
DEPARTMENT OF TRANSPORTATION
RALEIGH

APPROACH SLAB

STAGE I

REVISIONS					
NO.	BY:	DATE:	NO.	BY:	DATE:
1			3		
2			4		

SHEET NO.	S3-46
TOTAL SHEETS	50