
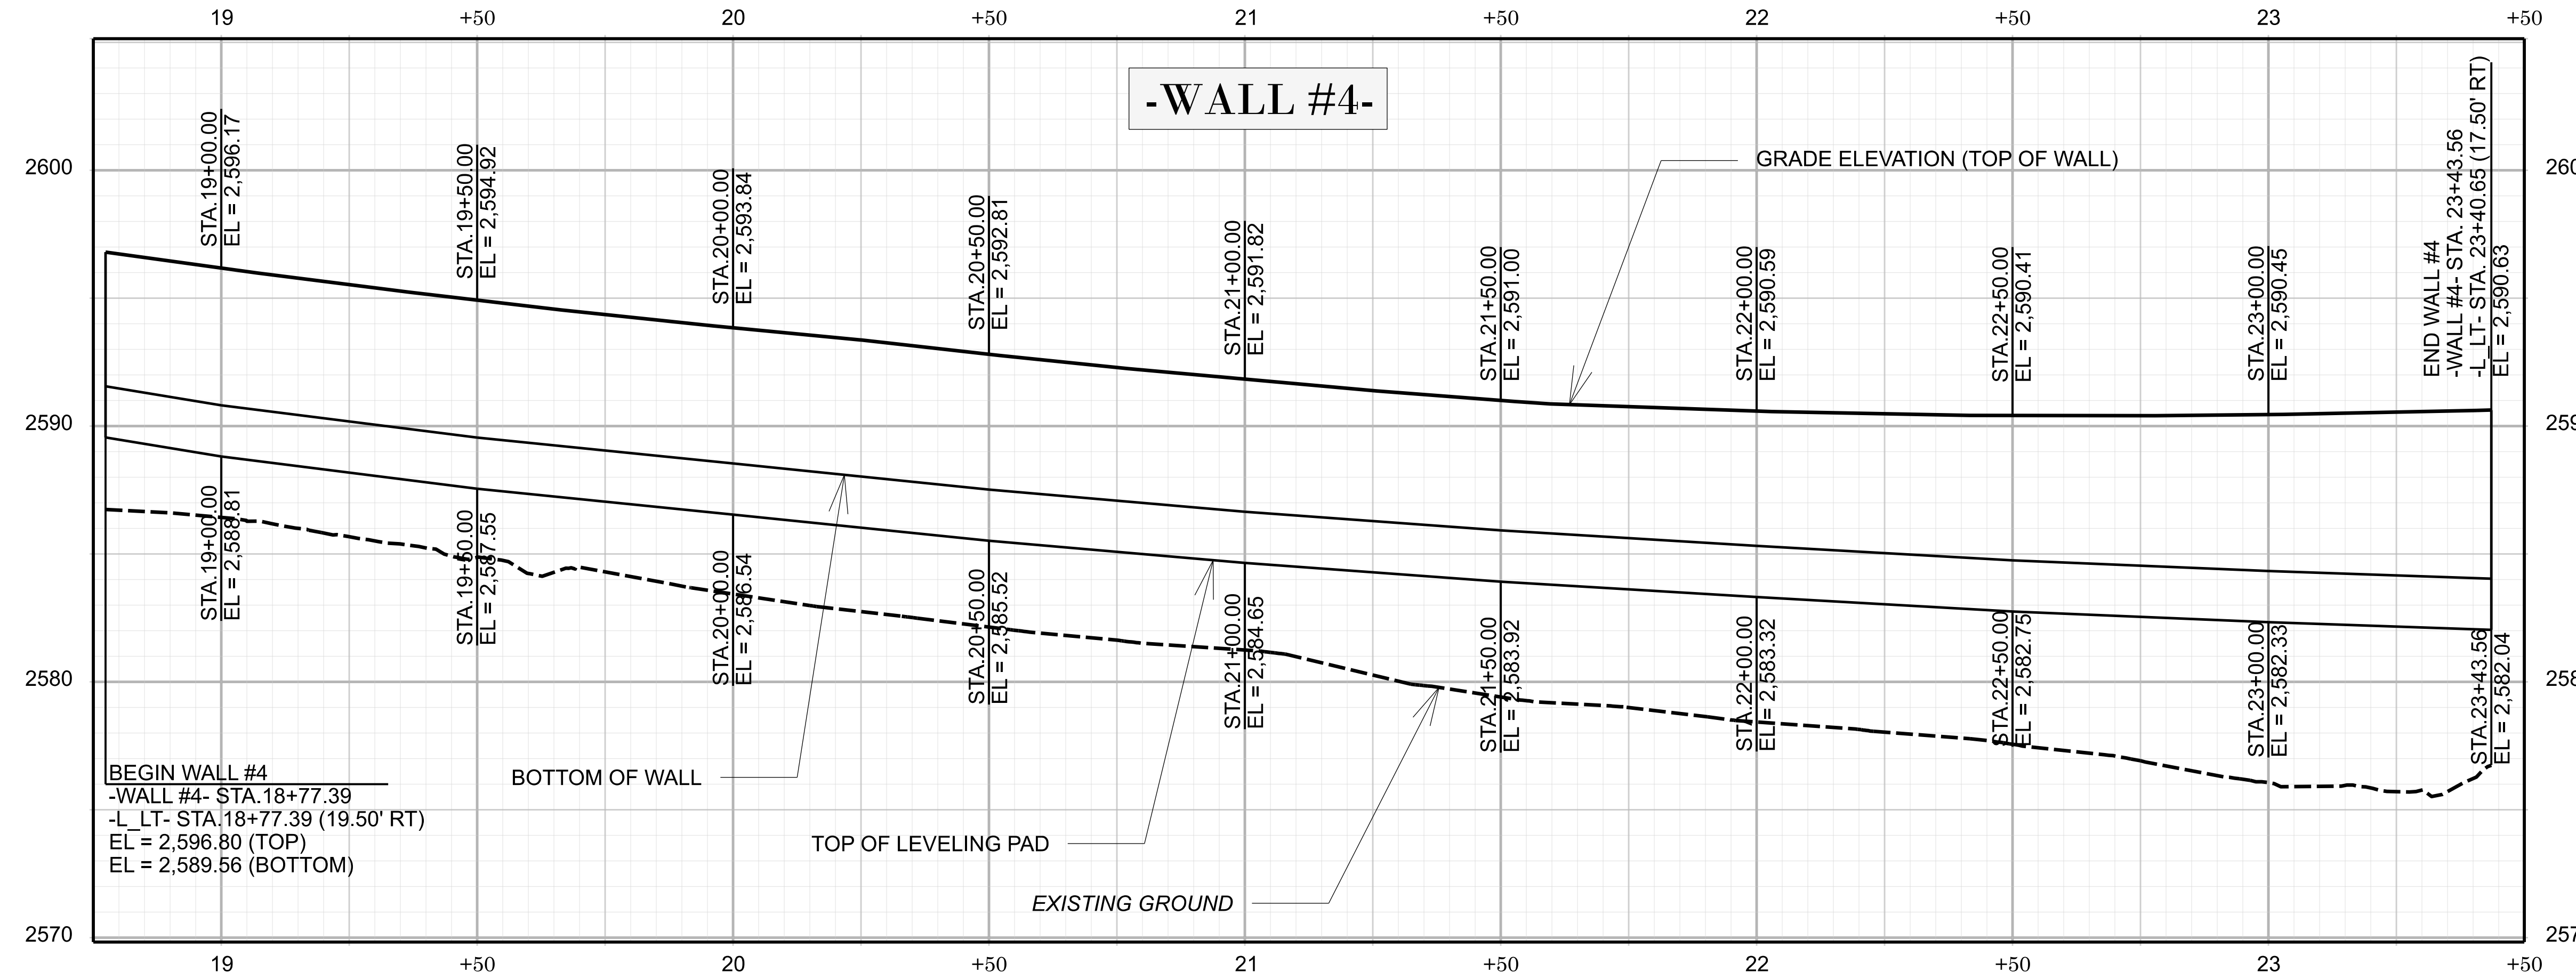
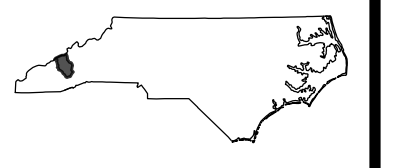
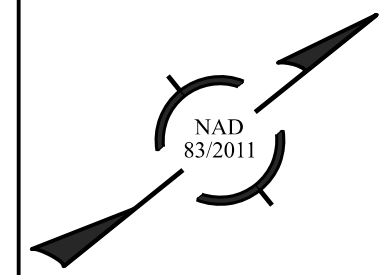


WALL #4 DETAIL SHEET

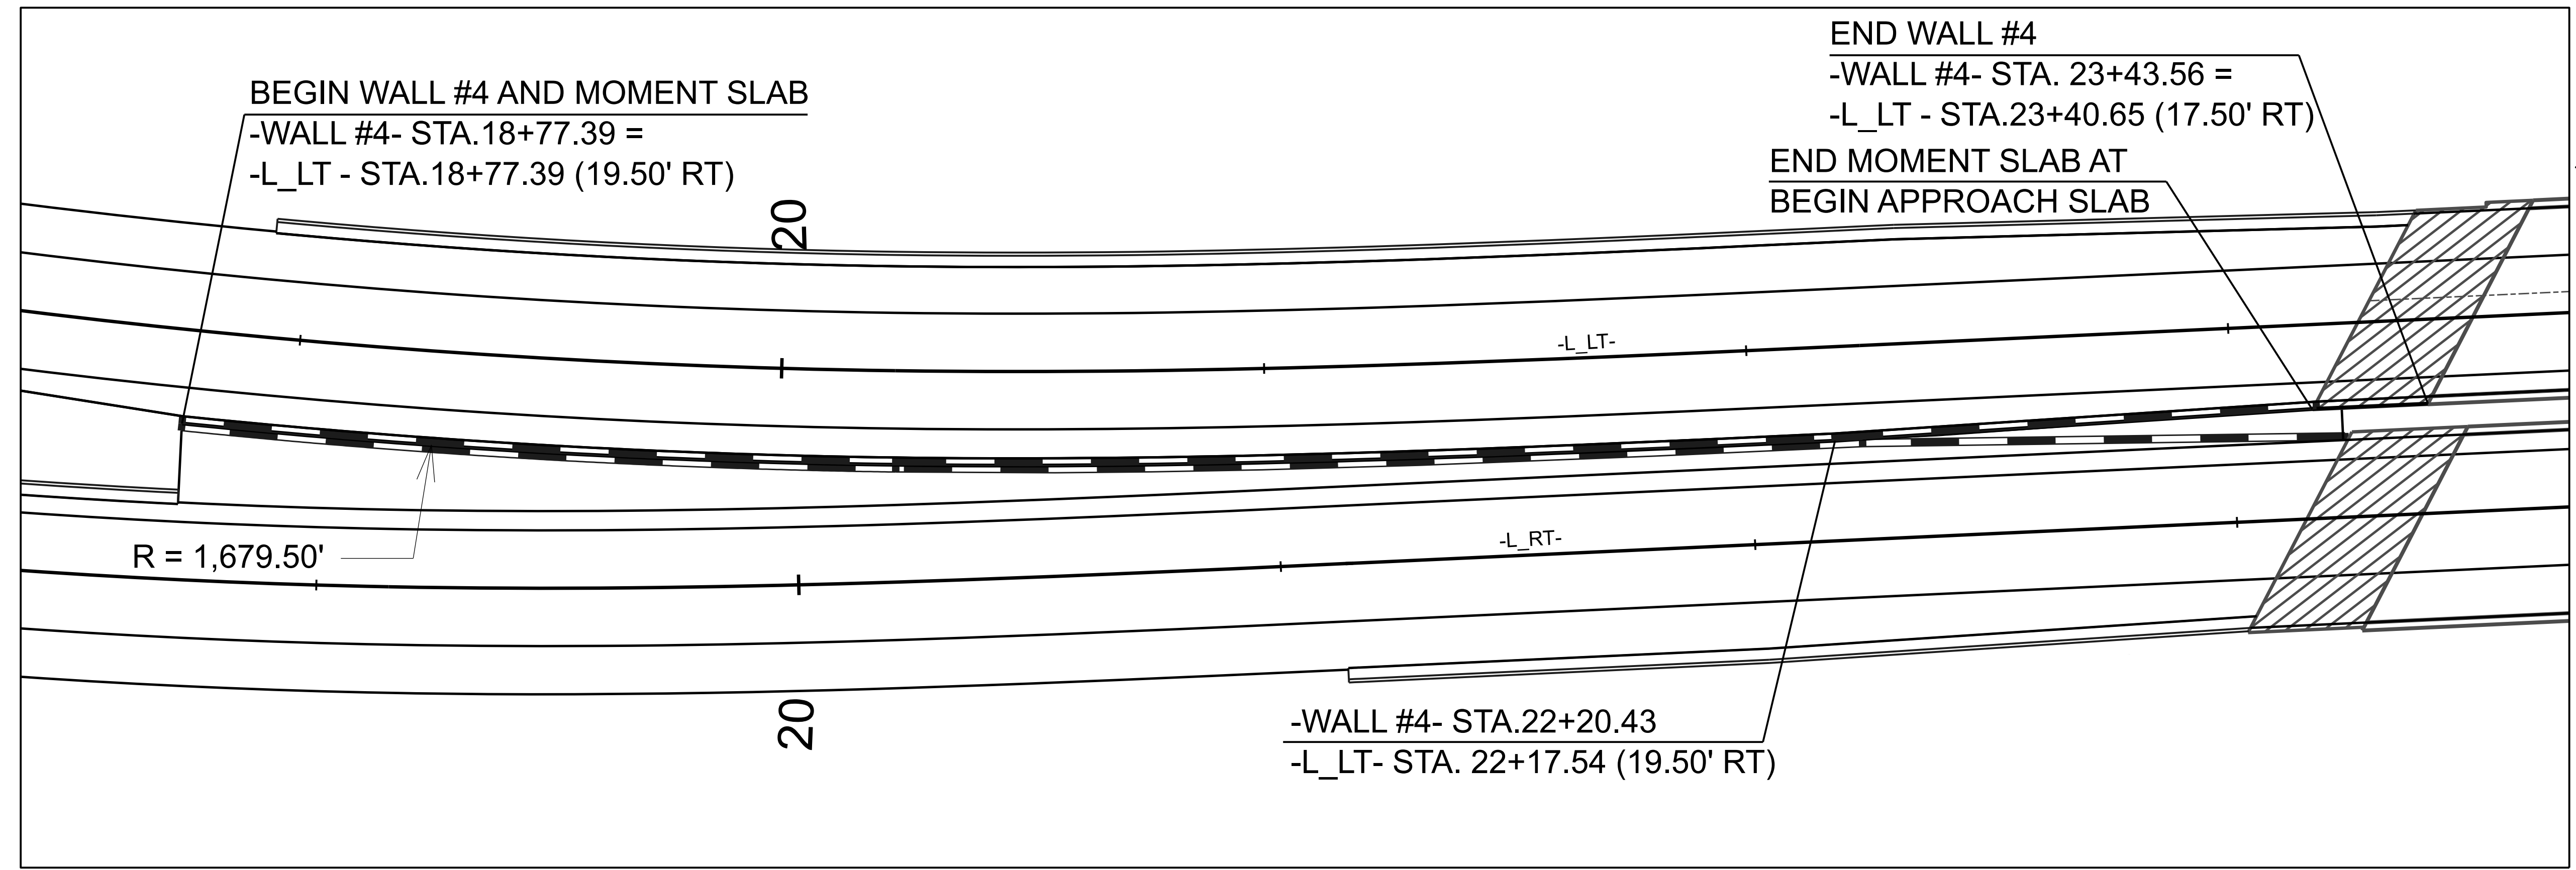

- NOTES:
1. APPROXIMATE WALL LENGTH = 466'
 2. APPROXIMATE WALL AREA = 2,535 SF
 3. TOP OF WALL ELEVATIONS DO NOT INCLUDE COPING
 4. MOMENT SLAB SHALL BE CONSTRUCTED PHASE IV.

REVISIONS