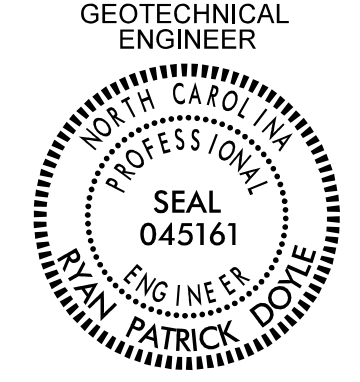

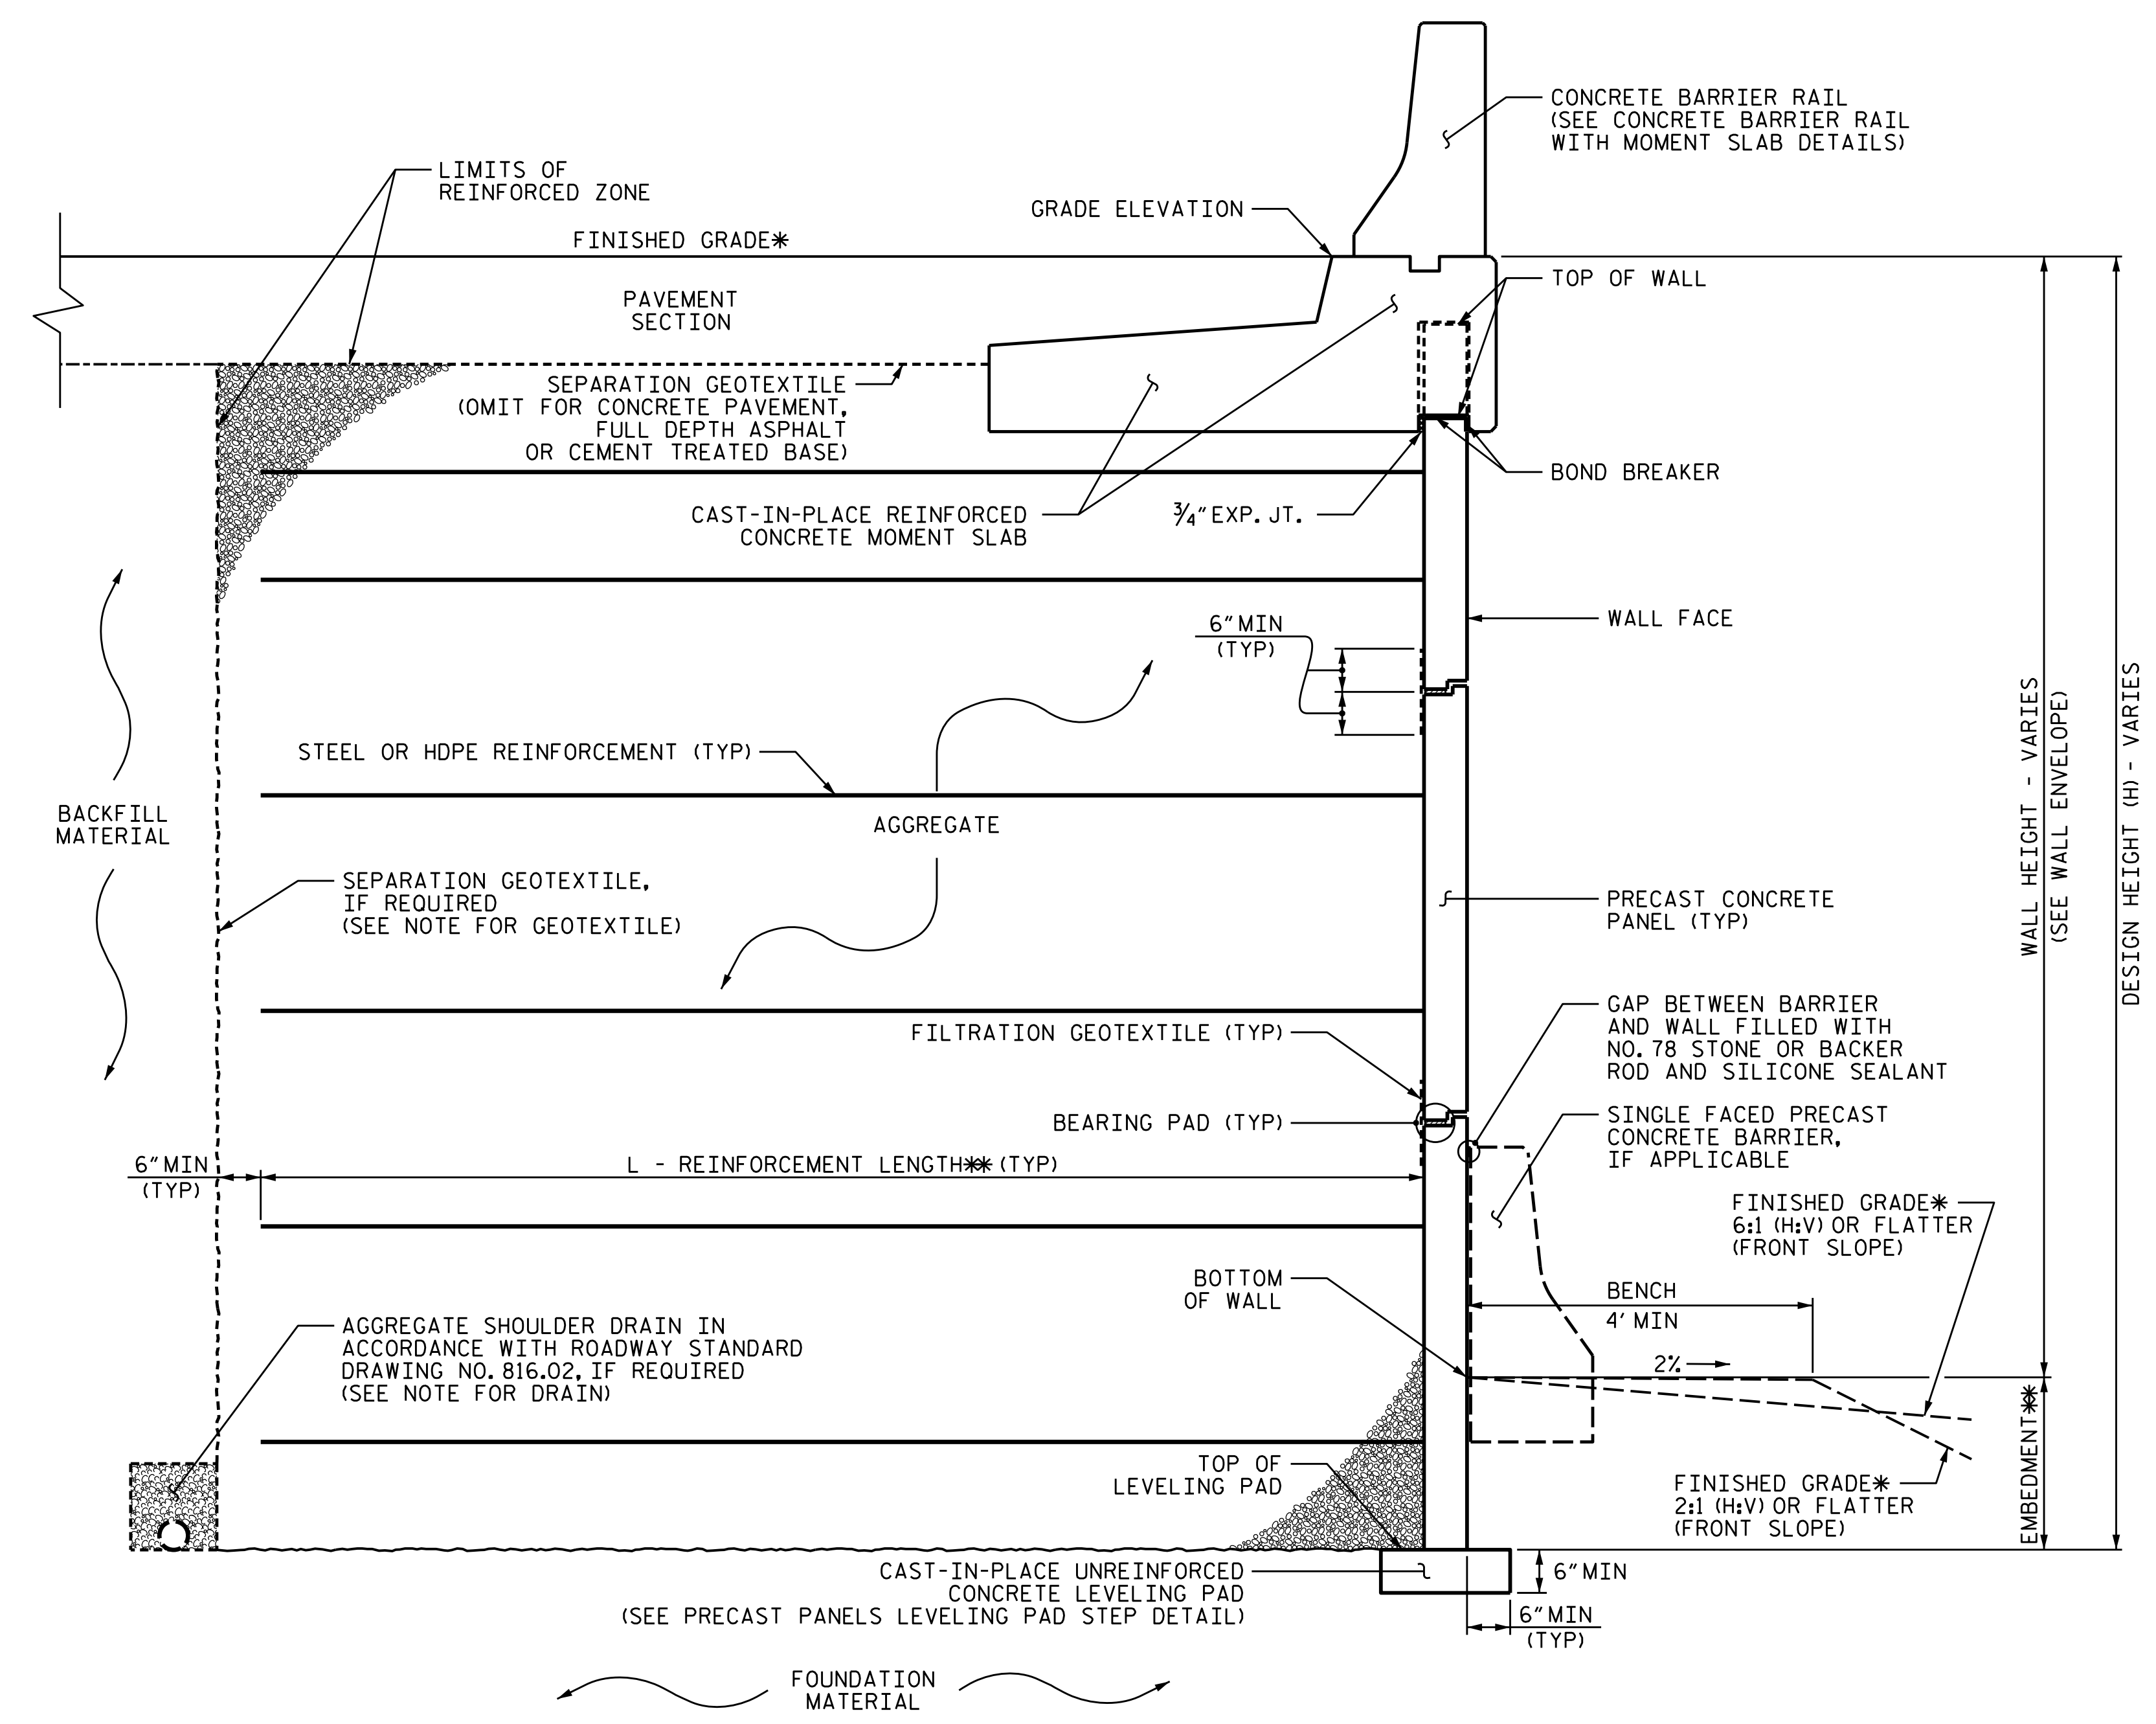


PROJECT REFERENCE NO. B-5898B-3186	SHEET NO. W-4A
GEOTECHNICAL ENGINEER  SEAL 045161 RYAN PATRICK DOYLE ENGINEER	
DocuSigned by: Ryan Patrick Doyle 10/17/2023	
DOCUMENT NOT CONSIDERED FINAL UNLESS ALL SIGNATURES COMPLETED	
	



**MSE WALL (RETAINING WALL NO. 4) WITH PRECAST PANELS - TYPICAL SECTION**

\*SEE ROADWAY PLANS FOR FINISHED GRADE DETAILS.  
 \*\*SEE MSE RETAINING WALLS PROVISION AND IF APPLICABLE, MSE WALL NOTES FOR EMBEDMENT AND REINFORCEMENT LENGTH REQUIREMENTS.