

B-3186 / B-5898

PFL 14

NORTH CAROLINA
DEPARTMENT OF TRANSPORTATION
HAYWOOD COUNTY

ROADWAY DESIGN UNIT
ROADWAY DESIGN
ENGINEER

SEAL
049634
ENGINEER
MOHAMMED F. ALI
11/18/2023

HYDRAULICS
ENGINEER



SEAL
037863
ENGINEER
DANIEL D. BUSCH
08/08/2023

PREPARED BY
AECOM

NC FIRM LICENSE No: F-0342
5438 Wade Park Boulevard, Suite 200
Raleigh, NC 27603
(919) 854-6200 (TEL) 854-6259 (FAX)

DOCUMENT NOT CONSIDERED FINAL
UNLESS ALL SIGNATURES COMPLETED

REVISIONS

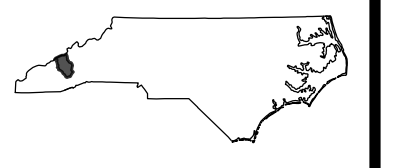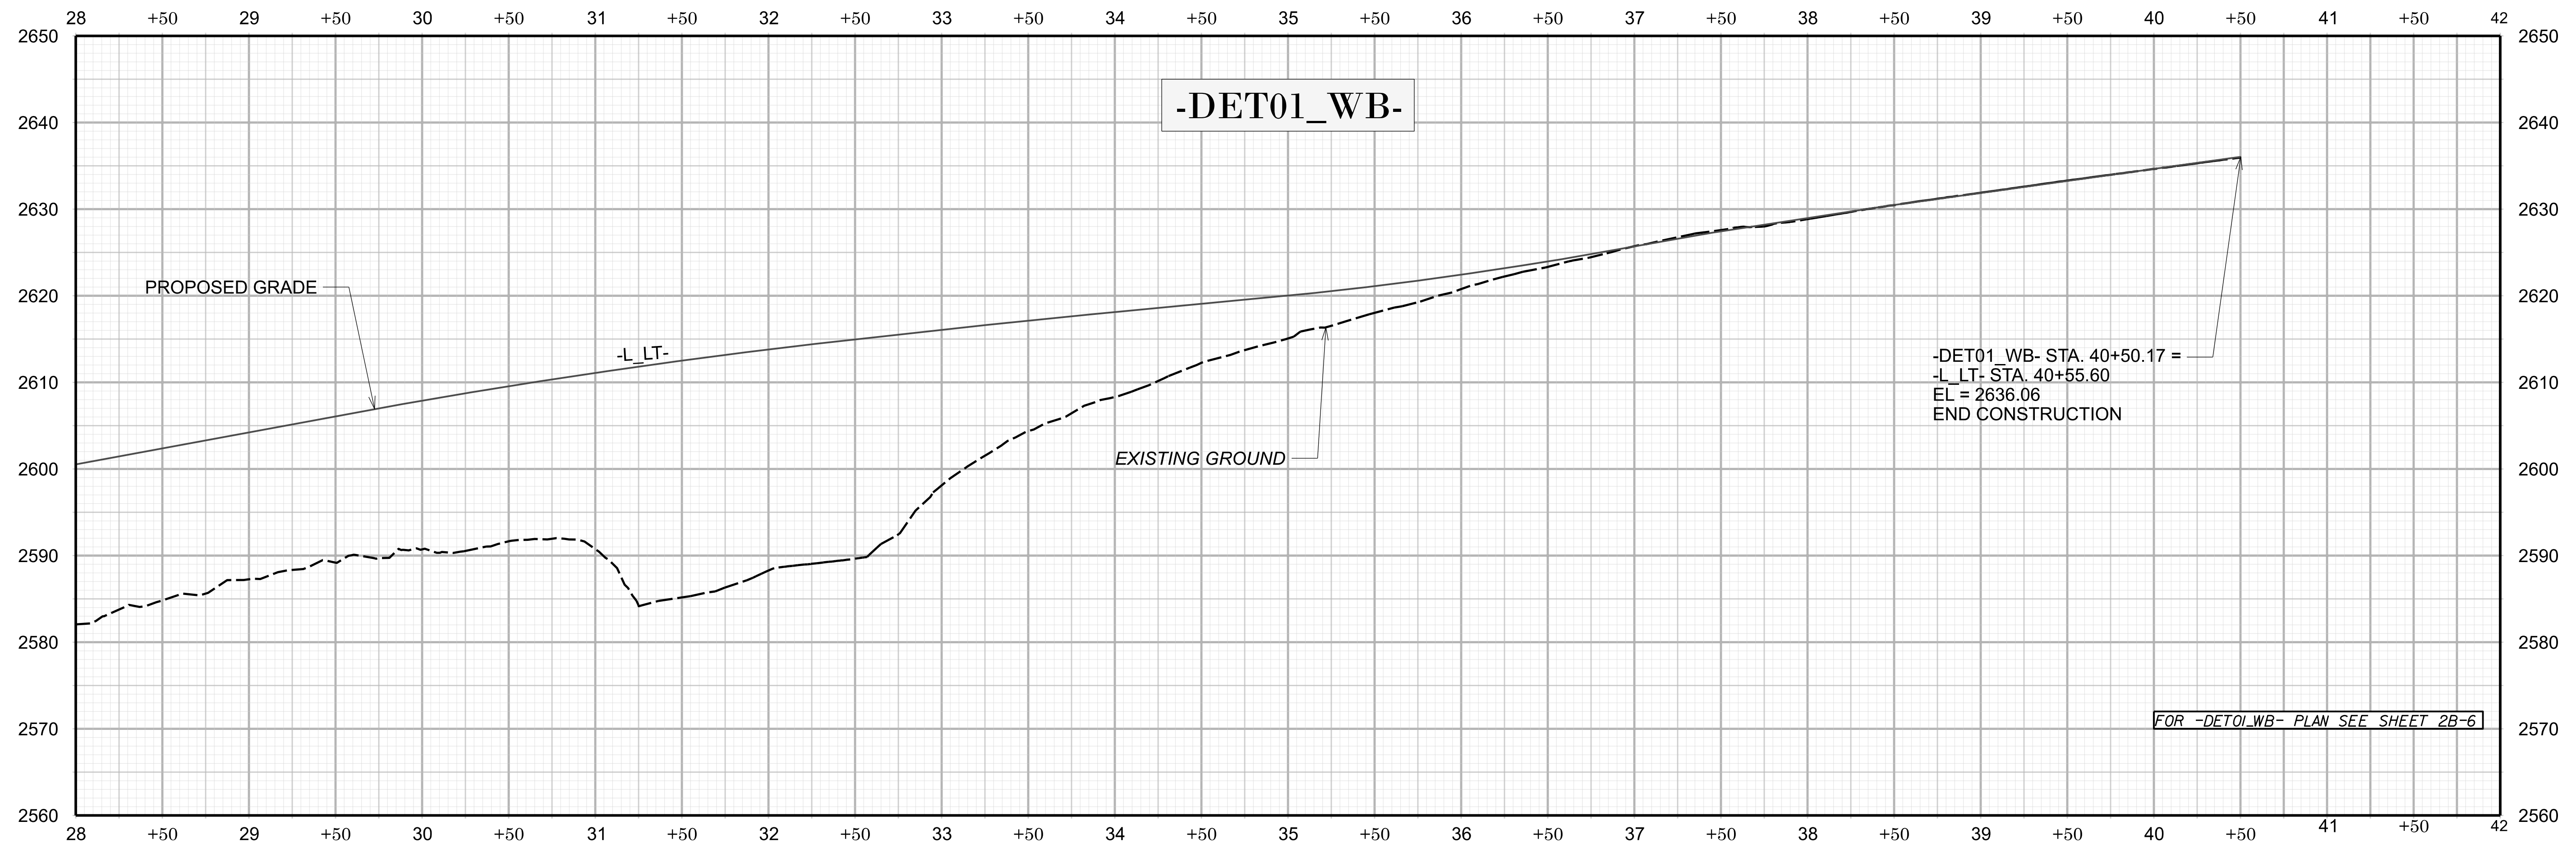


ROADWAY DESIGN UNIT

ROADWAY DESIGN ENGINEER



HYDRAULICS ENGINEER

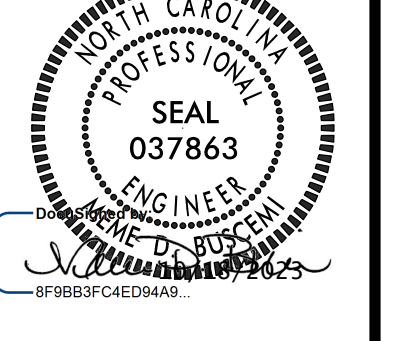

PREPARED BY



NC FIRM LICENSE No: F-0342
5438 Wade Park Boulevard, Suite 200
Raleigh, NC 27603
(919) 854-6200 (TEL) 854-6259 (FAX)

DOCUMENT NOT CONSIDERED FINAL
UNLESS ALL SIGNATURES COMPLETED

REVISIONS