



Y1_RT
27+00.00



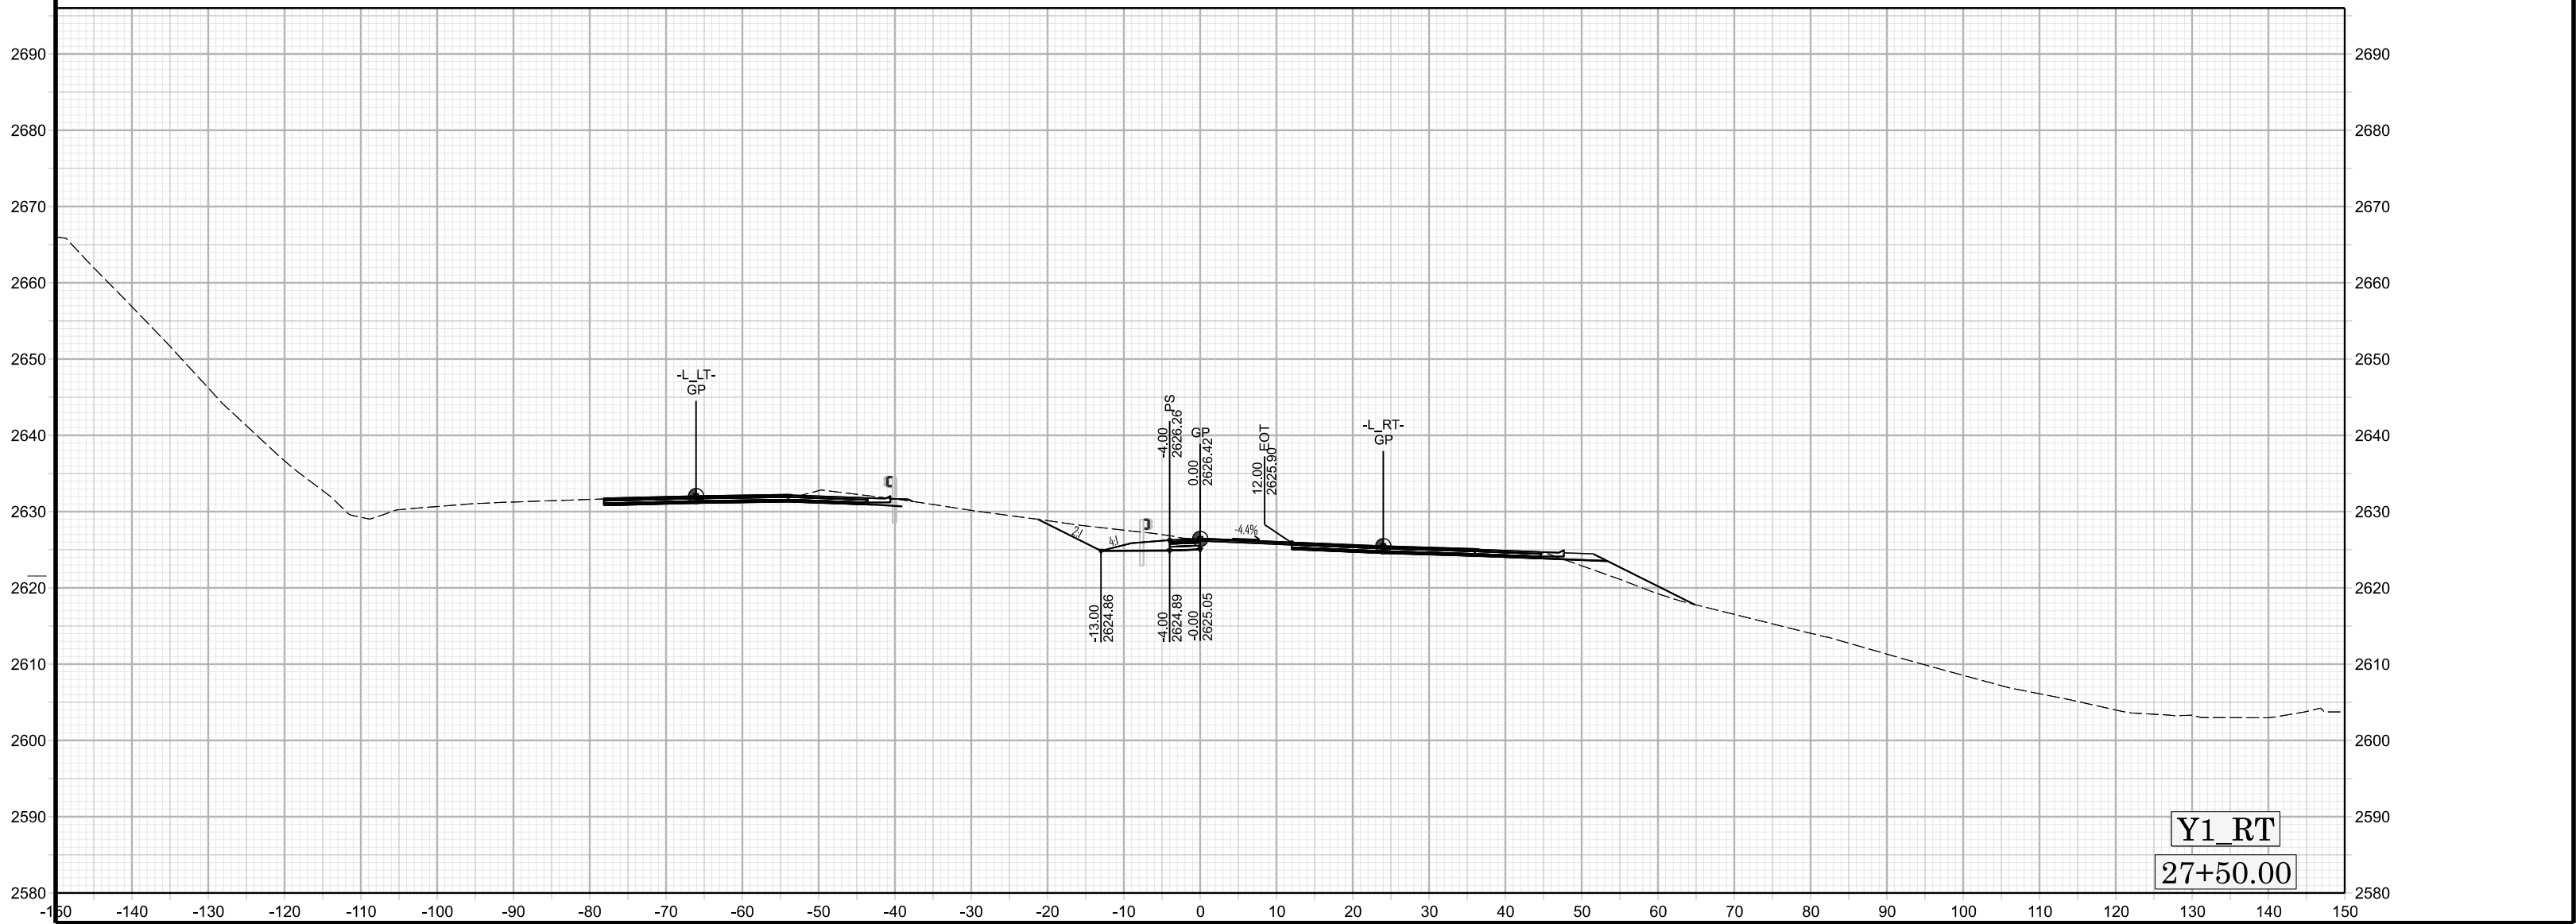

Y1_RT
28+00.00

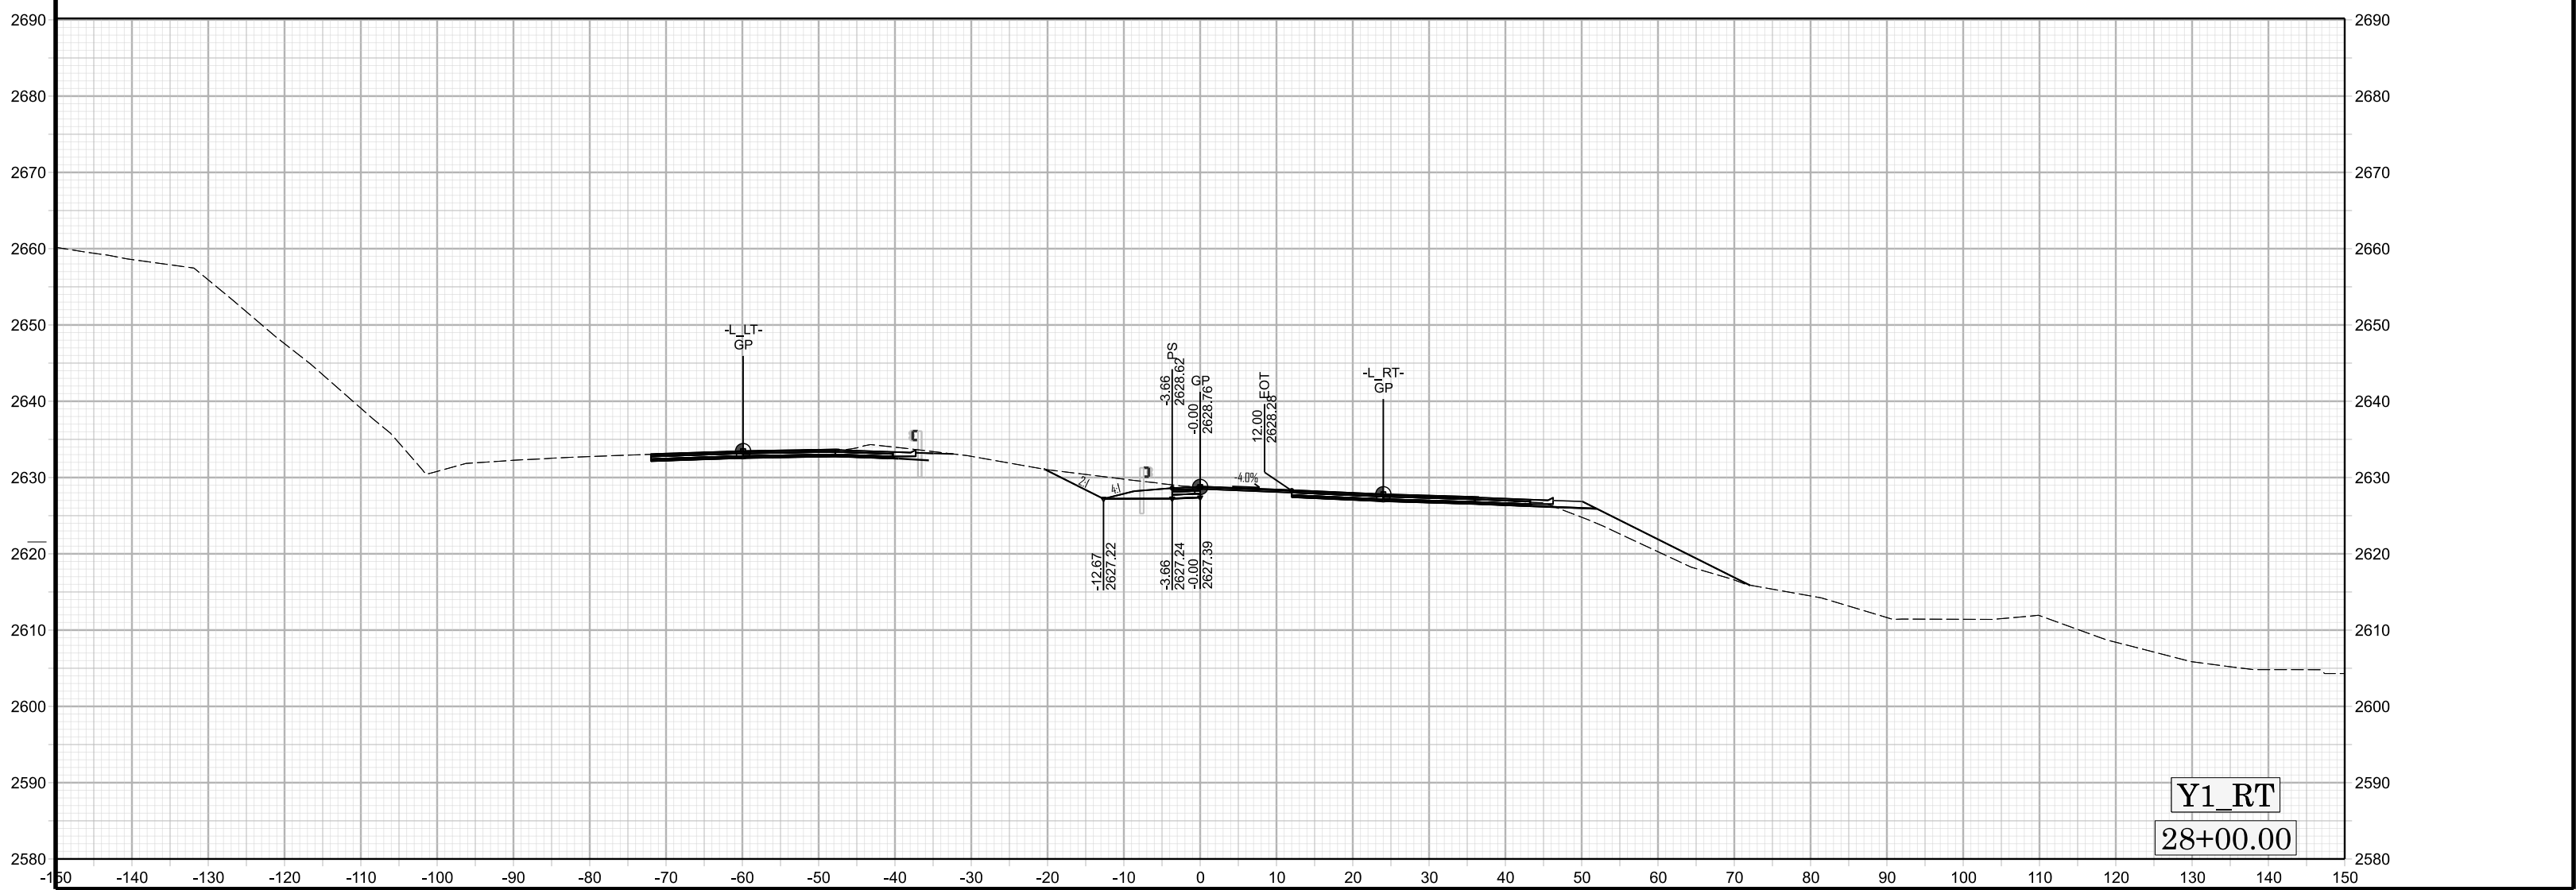