





8/17/23

# INTERSECTION DETAIL SHEET

PROJECT REFERENCE NO. U-5839	SHEET NO. 2B-1
RW SHEET NO.	
ROADWAY DESIGN ENGINEER 5/9/2023	
	
<p><b>DOCUMENT NOT CONSIDERED FINAL UNLESS ALL SIGNATURES COMPLETED</b></p>	
 <p>(ENGLISH)</p>	

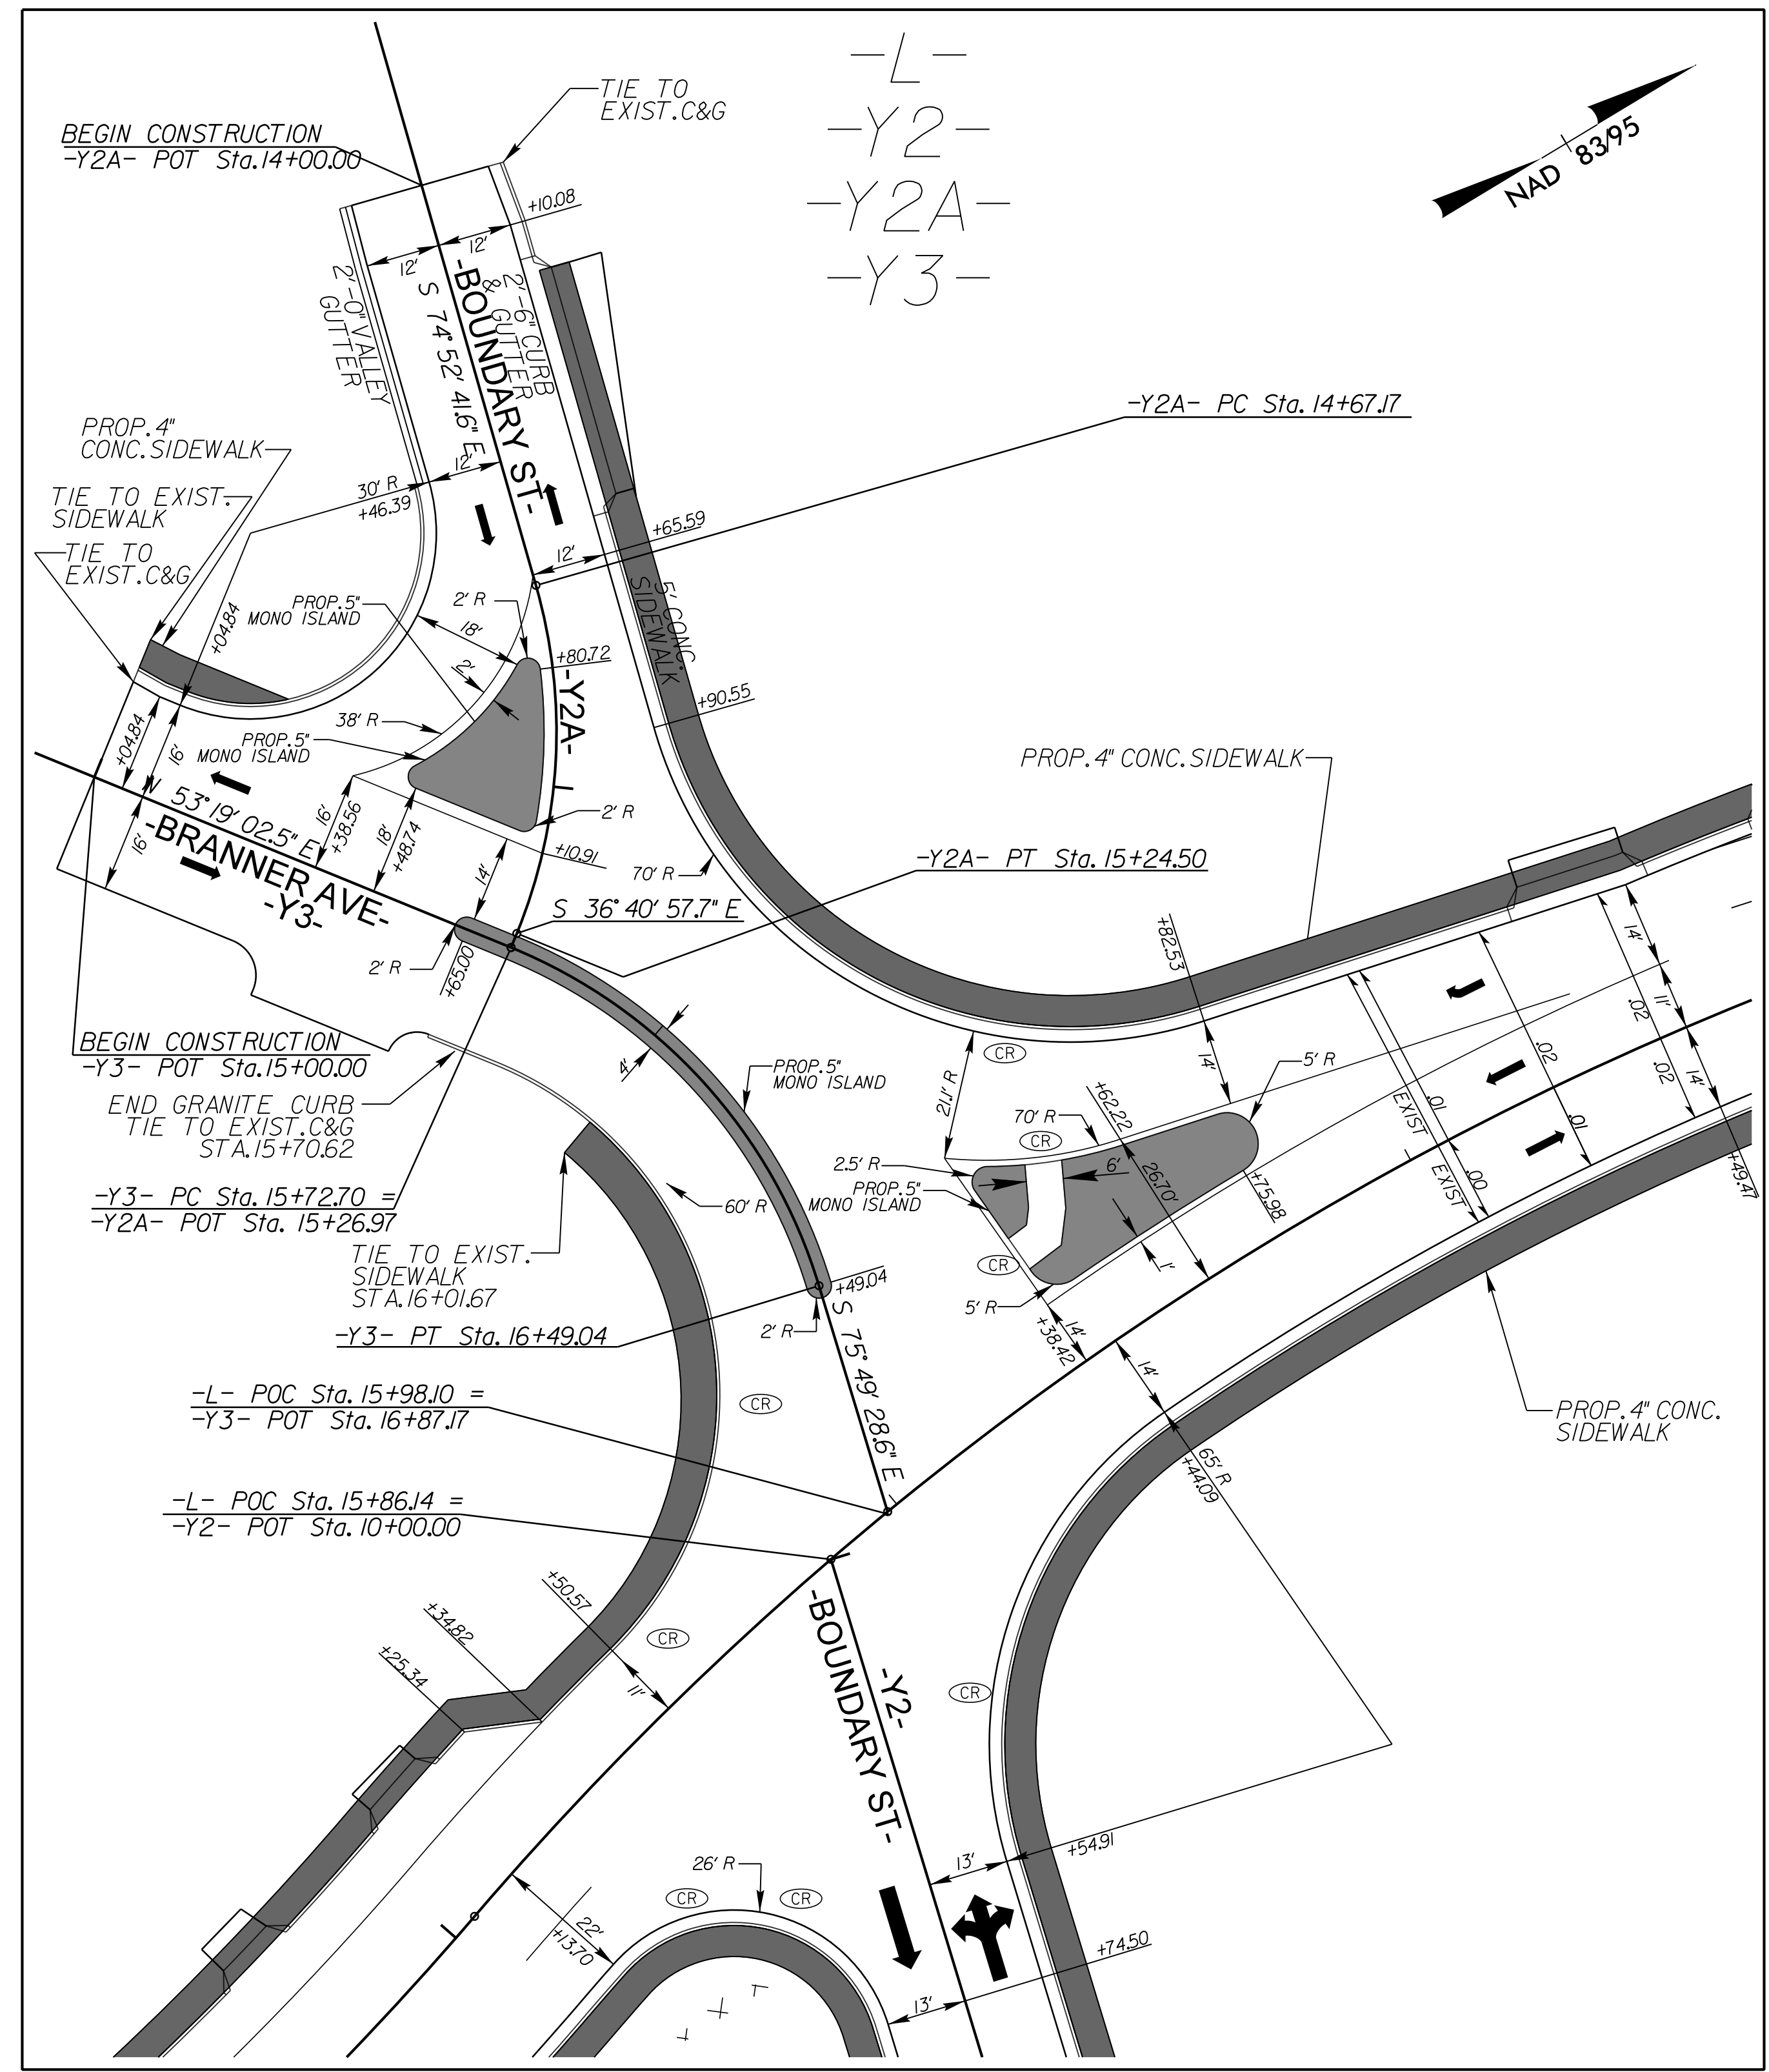

SEE SHEETS 5 & 17 FOR PLAN VIEW

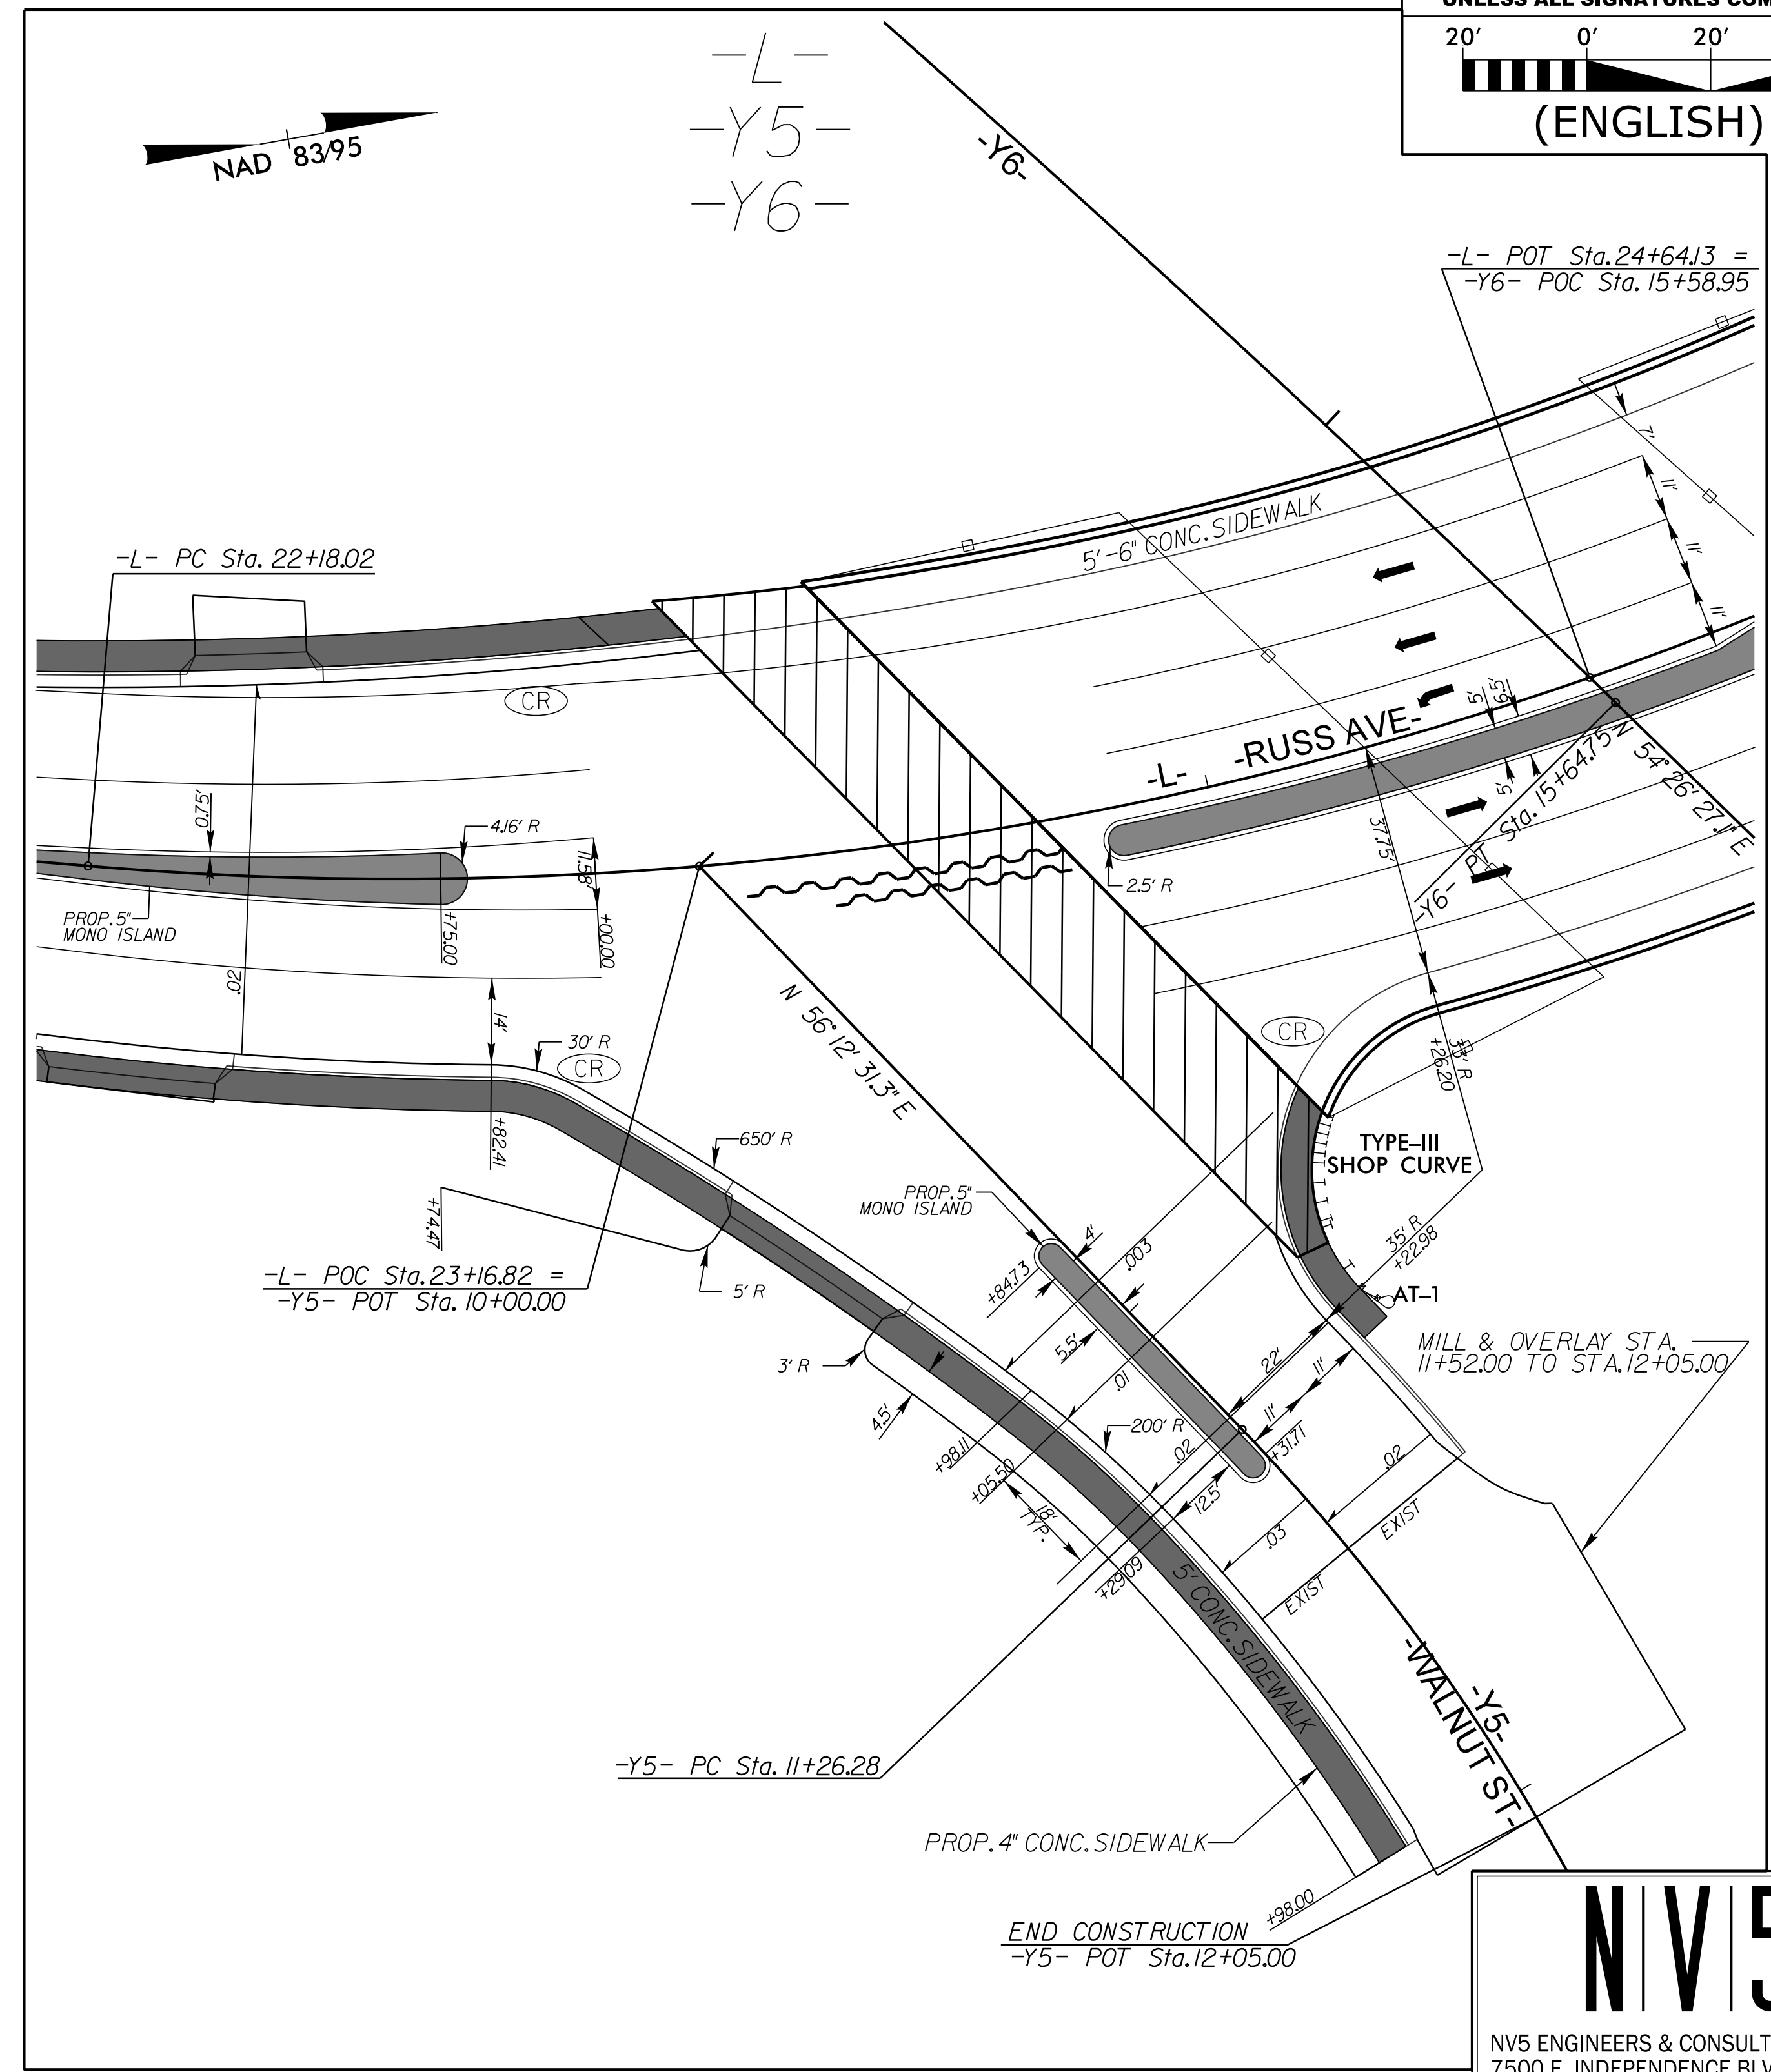

SEE SHEET 6 FOR PLAN VIEW

**N|V|5**

NV5 ENGINEERS & CONSULTANTS, INC.  
 7500 E. INDEPENDENCE BLVD, STE 100  
 CHARLOTTE, NC 28227  
 P: 704.537.7300 www.NV5.com

NC License # F-1333  
 formerly CALYX Engineers & Consultants

5/8/2023 R:\Projects\ProJ\U5839\_ROY\_PSH\_INTERSECTIONS.dgn Ryan Carothers