



STATE OF NORTH CAROLINA DEPT. OF TRANSPORTATION DIVISION OF HIGHWAYS RALEIGH, N.C.
ROADWAY DETAIL DRAWING FOR BRIDGE APPROACH FILLS TYPE 1 APPROACH FILL FOR BRIDGE ABUTMENT
SHEET 1 OF 2

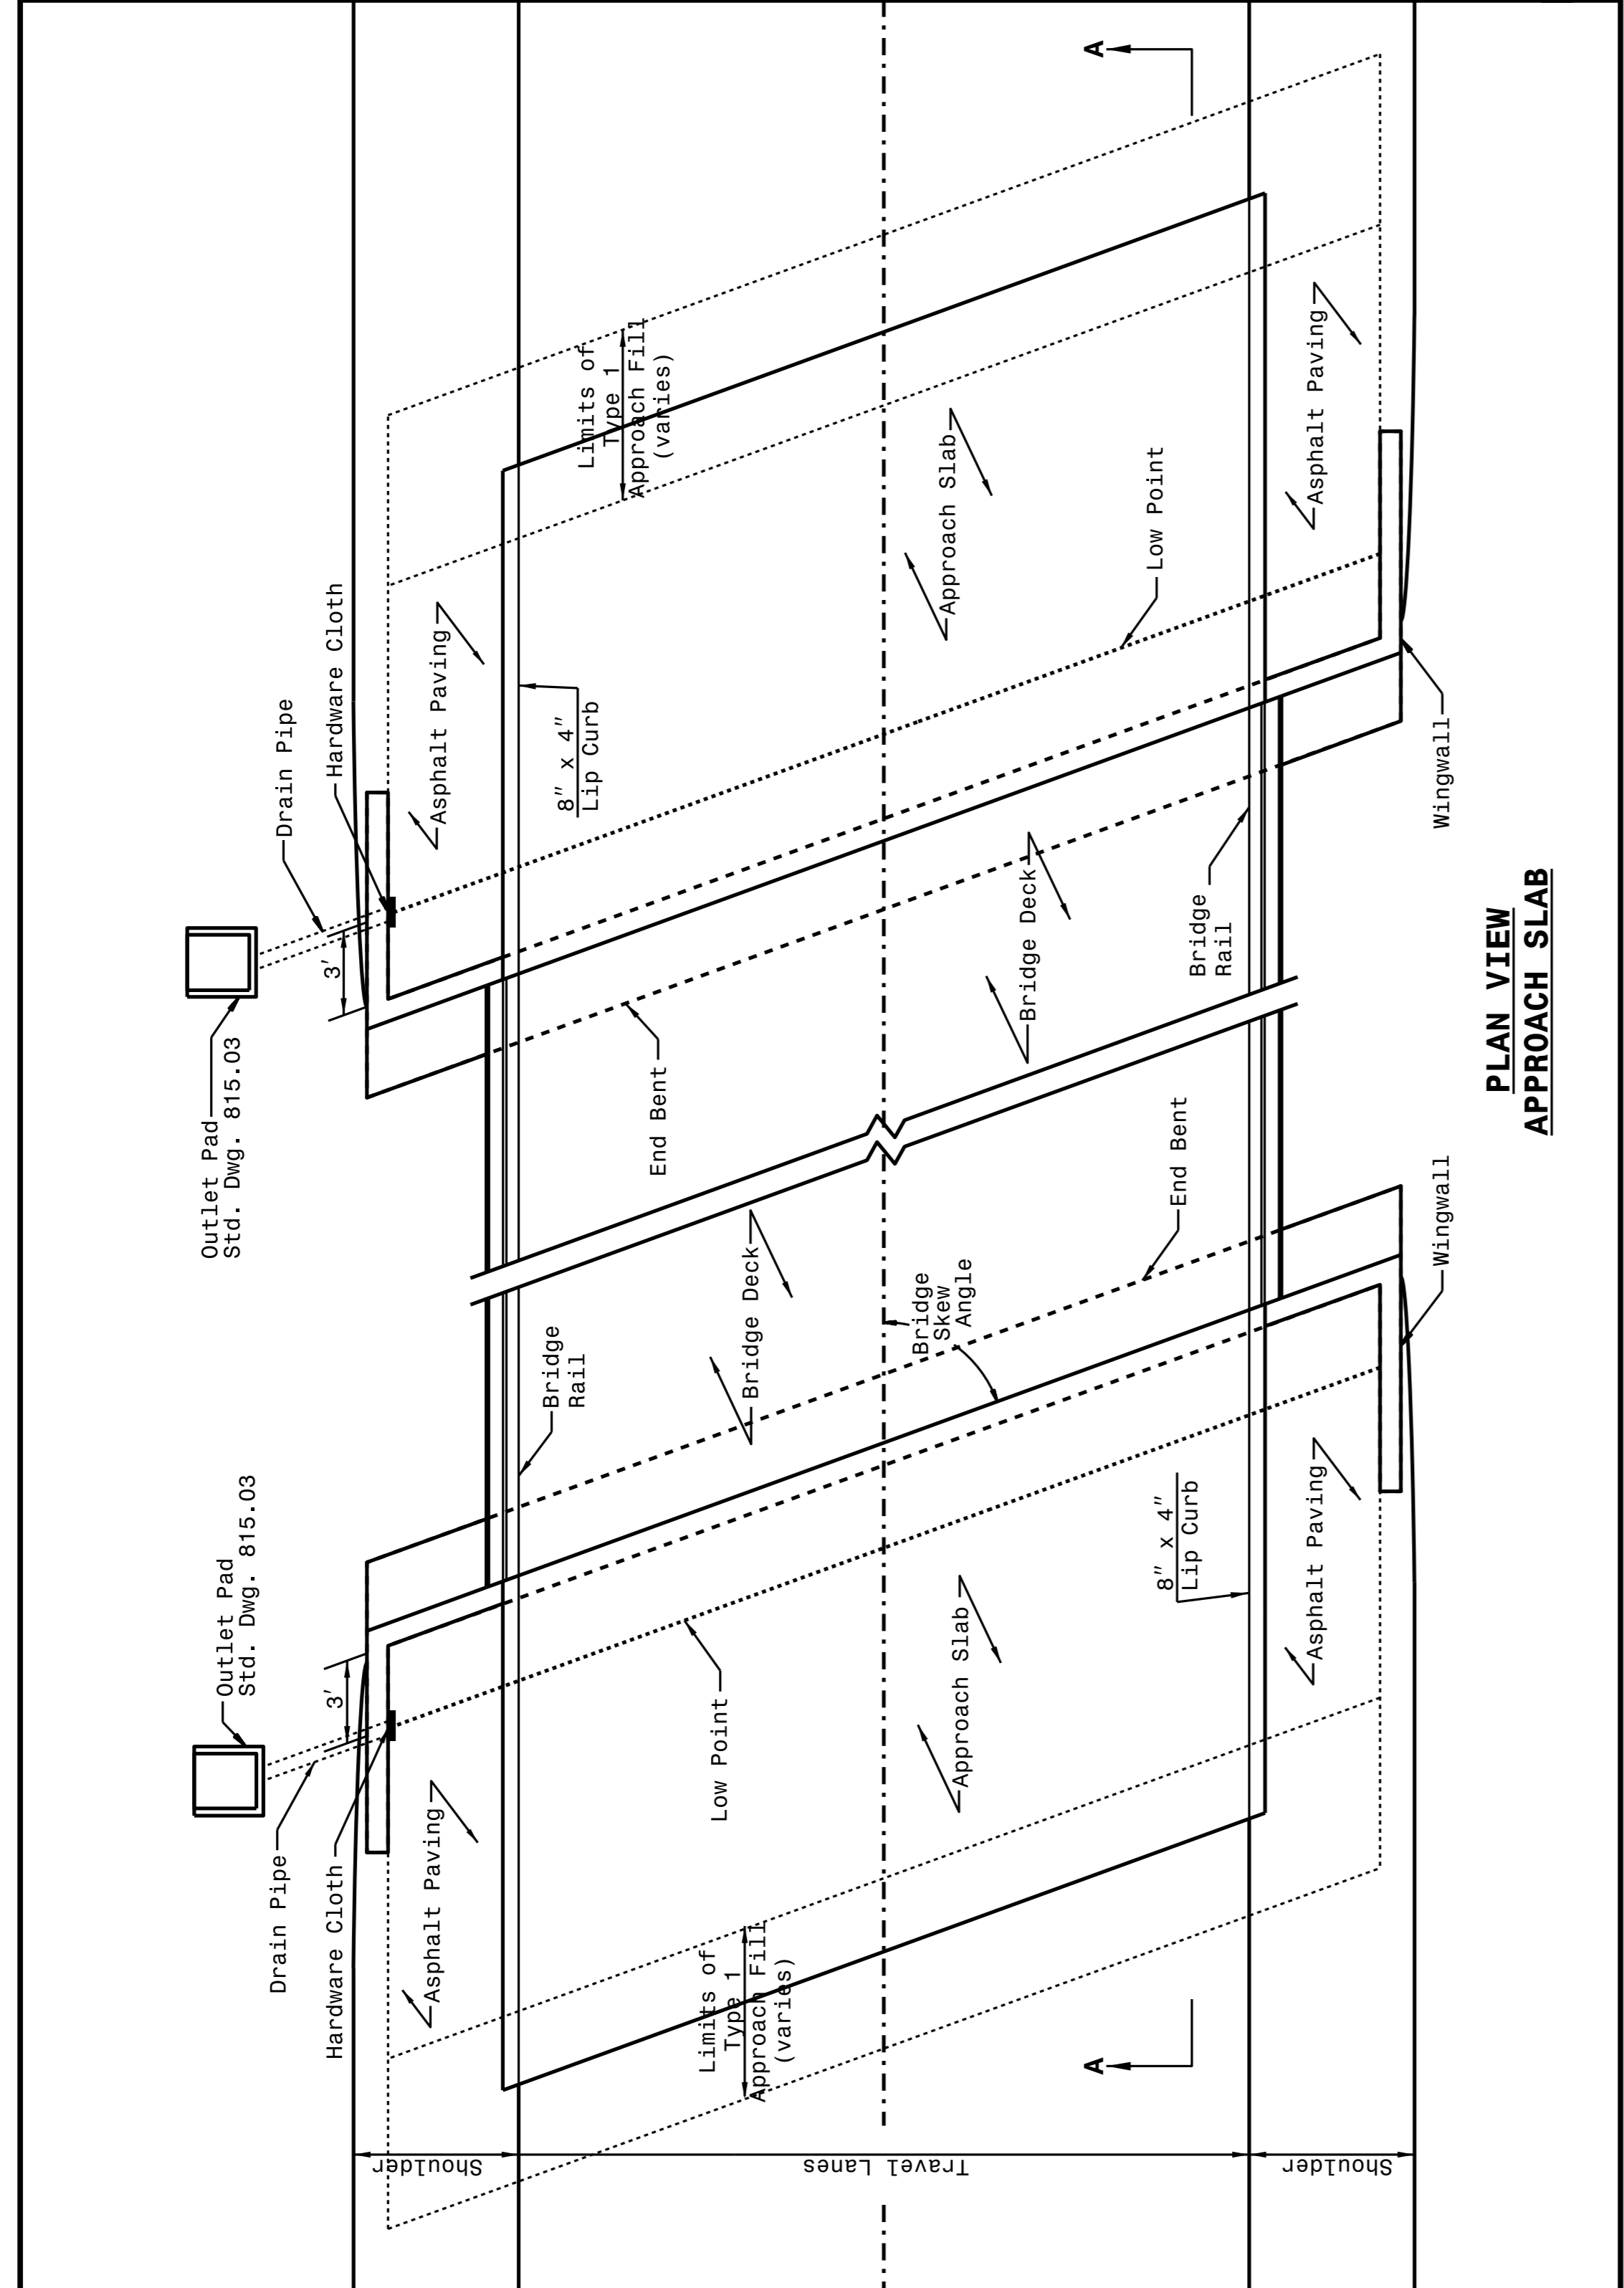

STATE OF NORTH CAROLINA DEPT. OF TRANSPORTATION DIVISION OF HIGHWAYS RALEIGH, N.C.
ROADWAY DETAIL DRAWING FOR BRIDGE APPROACH FILLS TYPE 1 APPROACH FILL FOR BRIDGE ABUTMENT
SHEET 1 OF 2

STATE OF NORTH CAROLINA DEPT. OF TRANSPORTATION DIVISION OF HIGHWAYS RALEIGH, N.C.
ROADWAY DETAIL DRAWING FOR BRIDGE APPROACH FILLS TYPE 1 APPROACH FILL FOR BRIDGE ABUTMENT
SHEET 2 OF 2

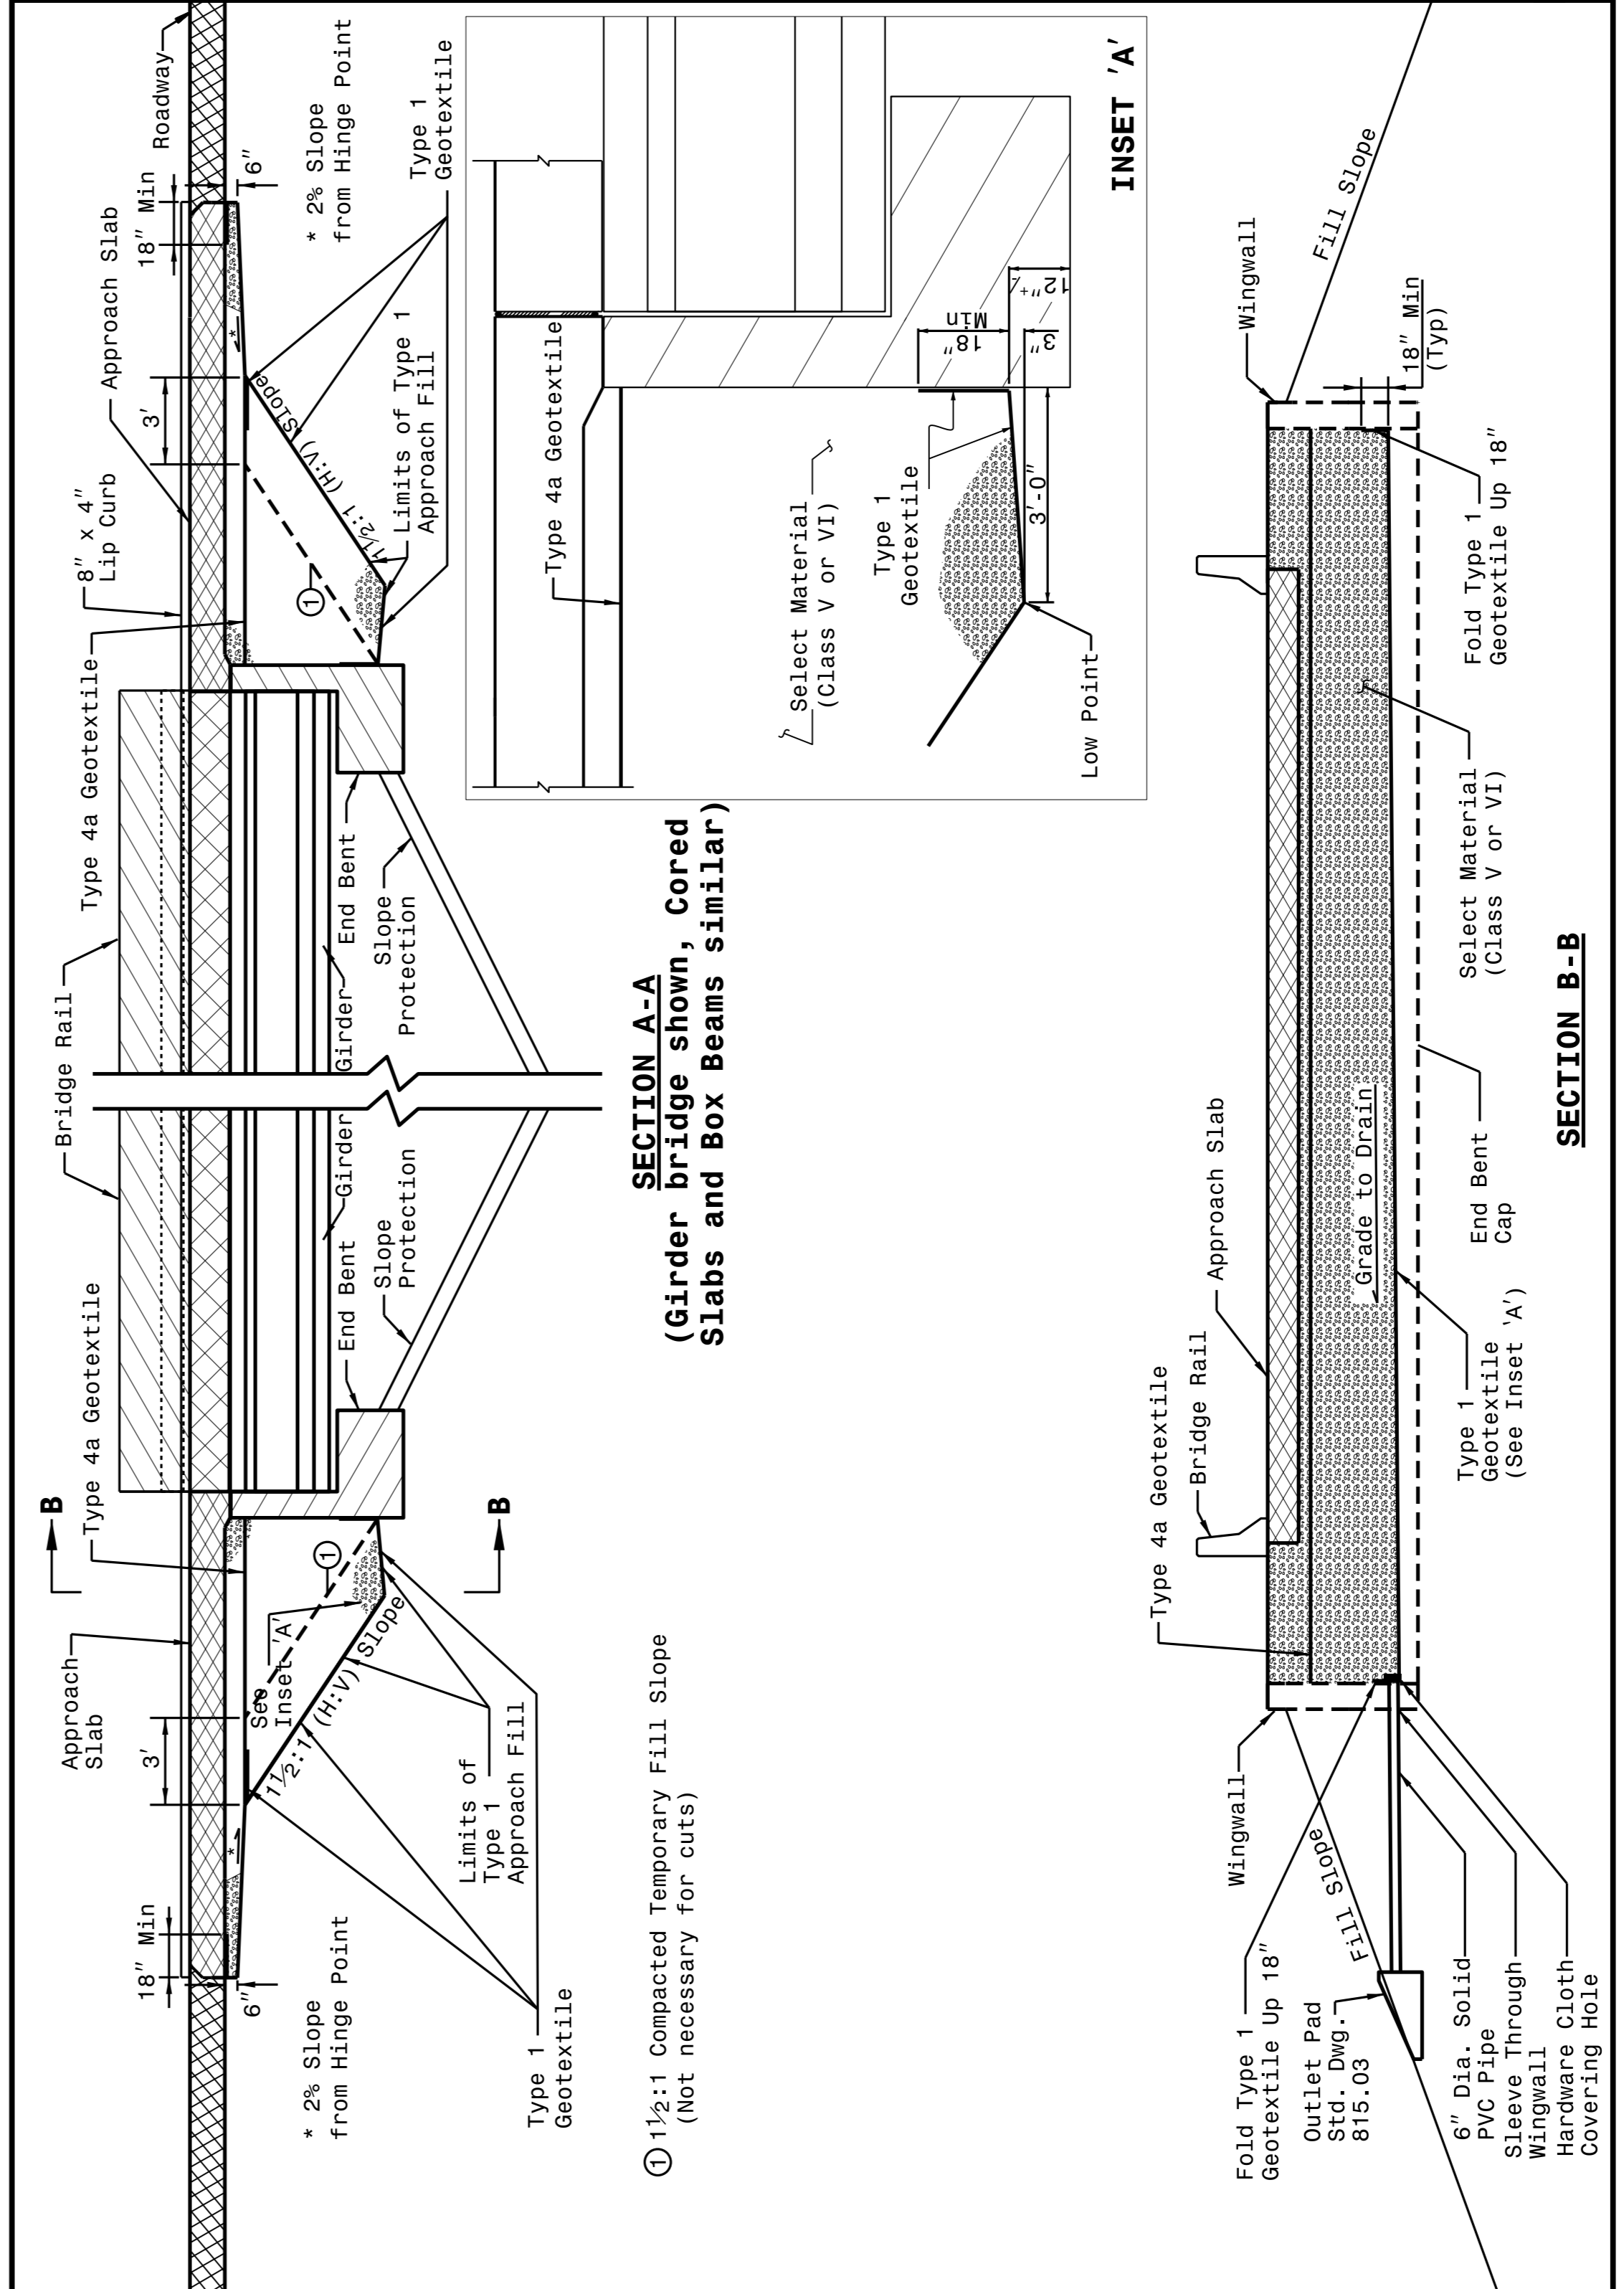

STATE OF NORTH CAROLINA DEPT. OF TRANSPORTATION DIVISION OF HIGHWAYS RALEIGH, N.C.
ROADWAY DETAIL DRAWING FOR BRIDGE APPROACH FILLS TYPE 1 APPROACH FILL FOR BRIDGE ABUTMENT
SHEET 2 OF 2



DOCUMENT NOT CONSIDERED FINAL UNLESS ALL SIGNATURES COMPLETED

CONTRACT STANDARDS AND DEVELOPMENT UNIT
Office 919-707-6950 FAX 919-250-4119
SEE TITLE BLOCK

ORIGINAL BY: K KEMP DATE: 07-30-23
MODIFIED BY: DATE: _____
CHECKED BY: DATE: _____
FILE SPEC.: _____

30-JUN-2023 12:42
C:\Users\scott.h\OneDrive\Documents\101.dwg
\$\$\$\$\$USERNAME\$\$\$\$\$