
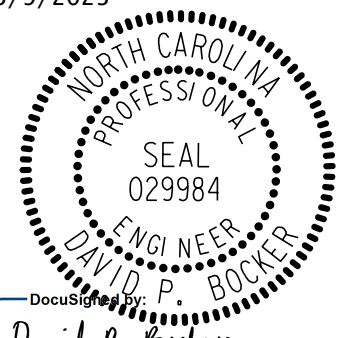


8/17/99

ORIGINAL BY: R. L. CAREATHERS	DATE: 4/27/23
MODIFIED BY:	DATE:
CHECKED BY: D. P. BOCKER	DATE: 4/27/23

PROJECT REFERENCE NO. U-5839	SHEET NO. 20-1
RW SHEET NO.	
HYDRAULICS ENGINEER 5/9/2023	
	
DOCUMENT NOT CONSIDERED FINAL UNLESS ALL SIGNATURES COMPLETED	


OFFSET CATCH BASIN DETAIL

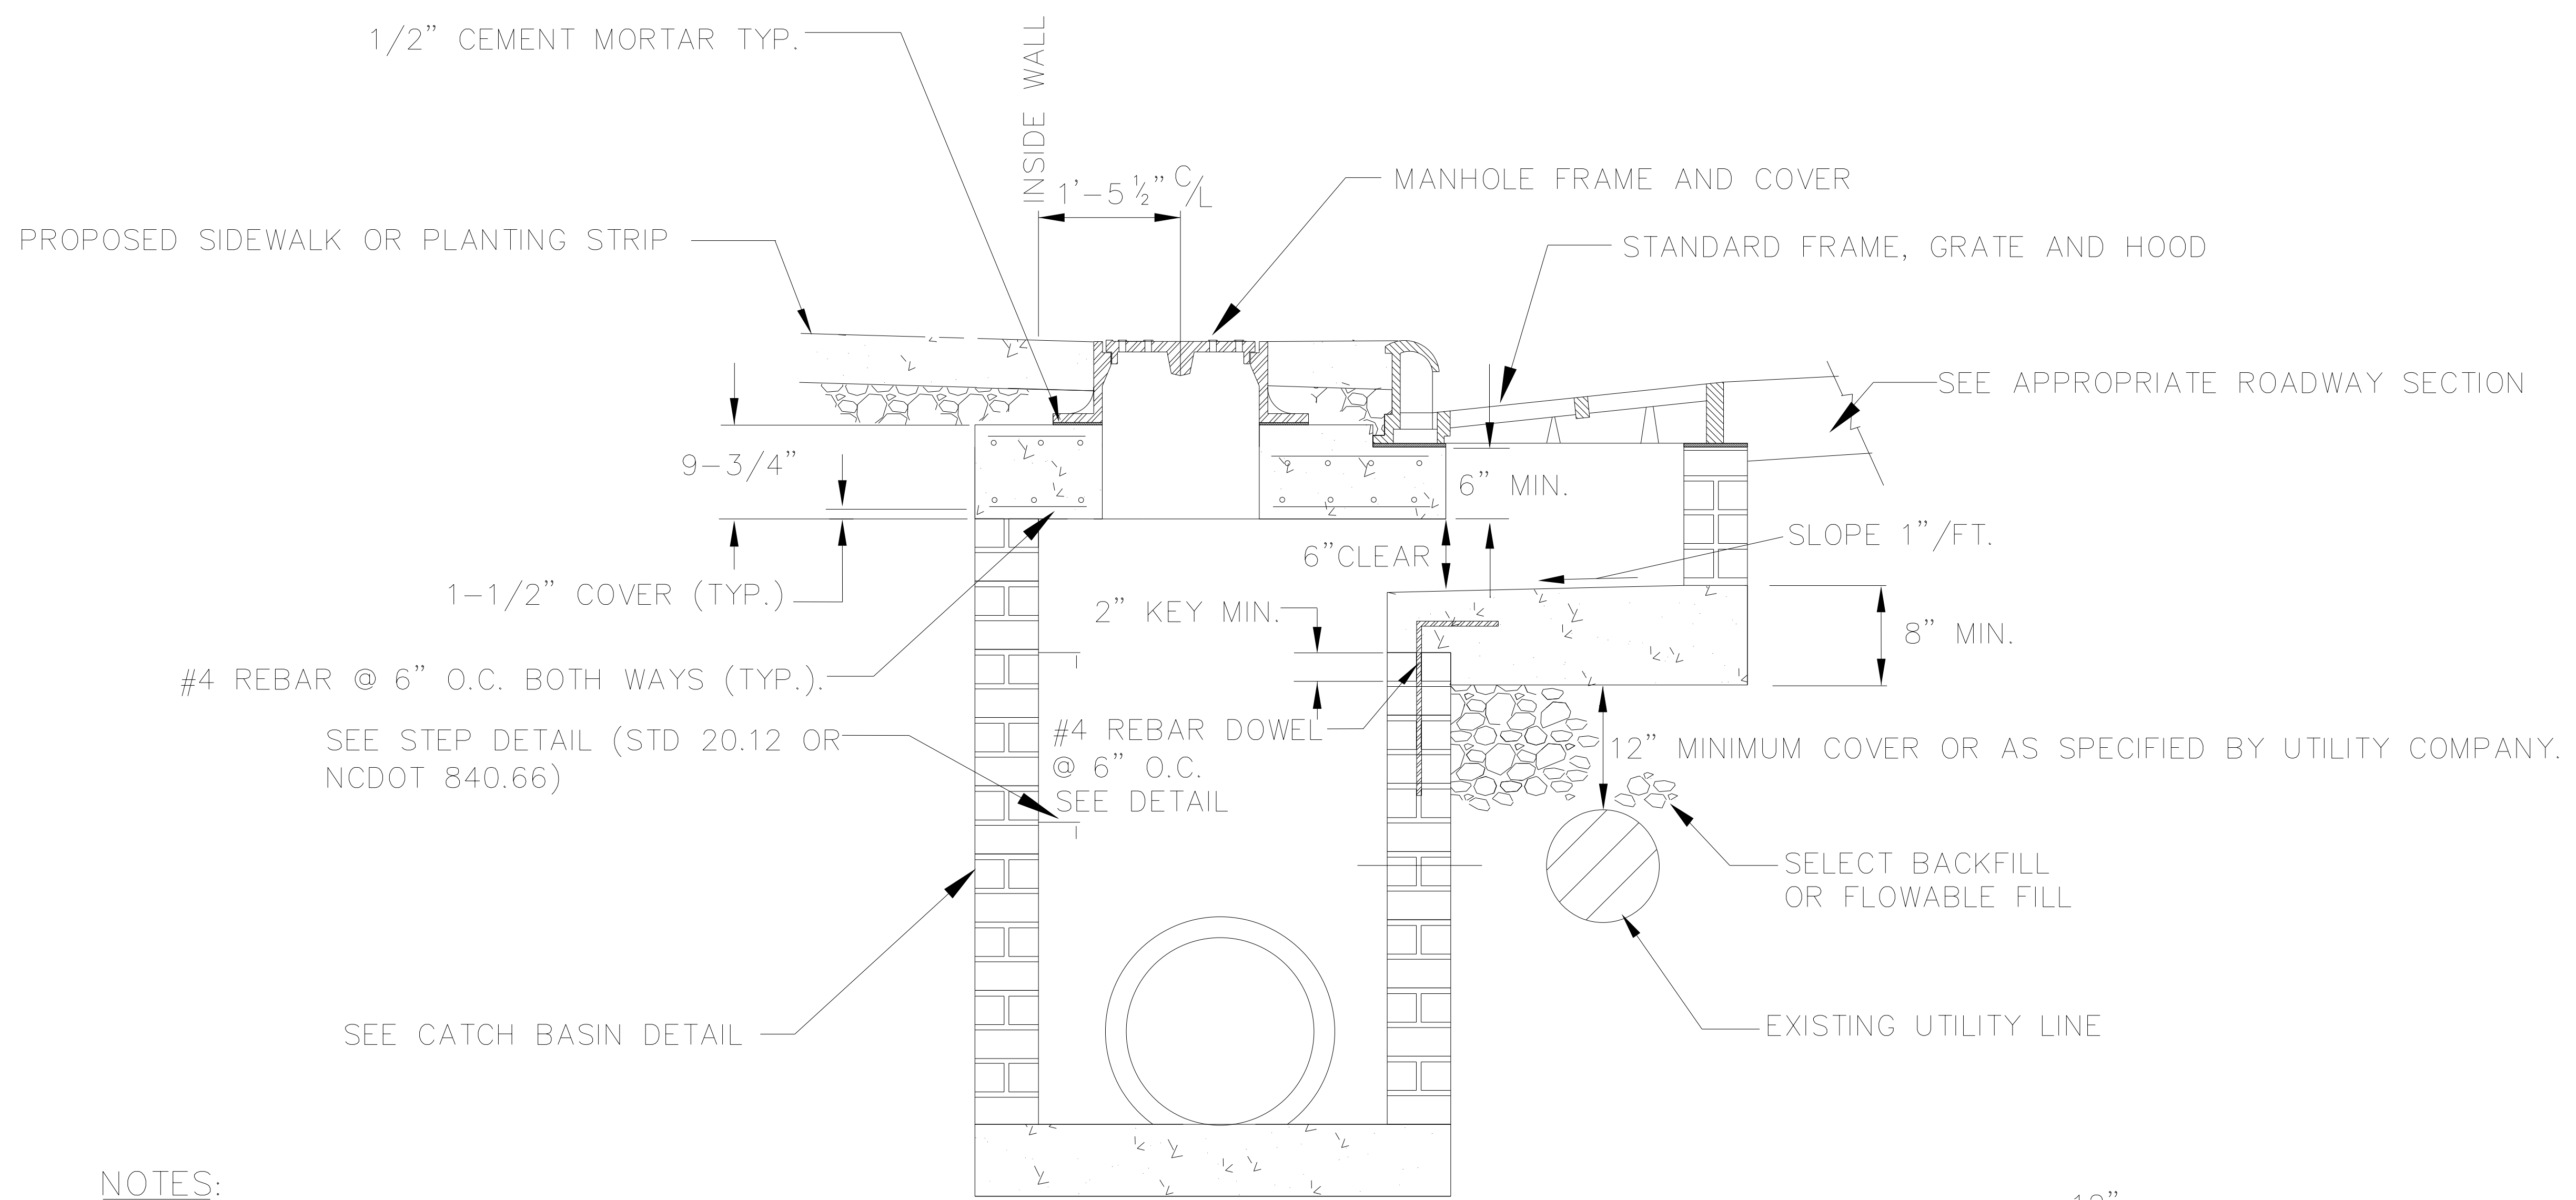

NOTES:

1. SEE NCDOT DETAIL 840.01 FOR MAXIMUM PIPE SIZE ALLOWABLE

OFFSET CATCH BASIN EXISTING UTILITY CONFLICT

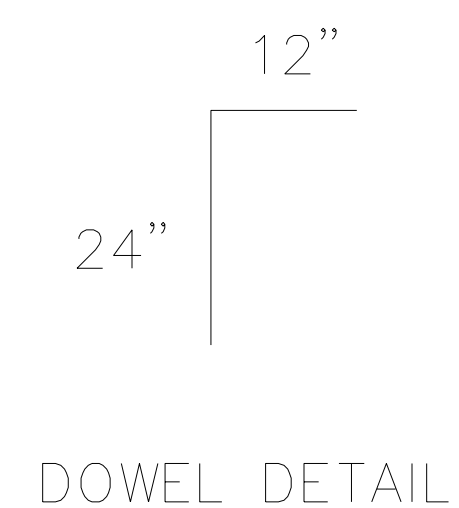

NOT TO SCALE

N|V|5
 NV5 ENGINEERS & CONSULTANTS, INC.
 7500 E. INDEPENDENCE BLVD, STE 100
 CHARLOTTE, NC 28227
 P: 704.537.7300 www.NV5.com
 NC License # F-1333
 formerly CALYX Engineers & Consultants

F:\2023\Projects\U5839_RDY_20-1.dgn