


8.17.2023

R:\Projects\2023\U5839\_R0Y\_PSH\_11.dgn  
R:\Projects\2023\U5839\_R0Y\_PSH\_11.dgn  
R:\Projects\2023\U5839\_R0Y\_PSH\_11.dgn

PROJECT REFERENCE NO. <b>U-5839</b>	SHEET NO. <b>11</b>
RW SHEET NO.	
ROADWAY DESIGN ENGINEER 5/9/2023	HYDRAULICS ENGINEER 5/9/2023
<b>DOCUMENT NOT CONSIDERED FINAL UNLESS ALL SIGNATURES COMPLETED</b>	

MATCHLINE -L- STA. 45 + 90 SEE SHEET 10

MATCHLINE -L- STA. 51 + 50 SEE SHEET 12

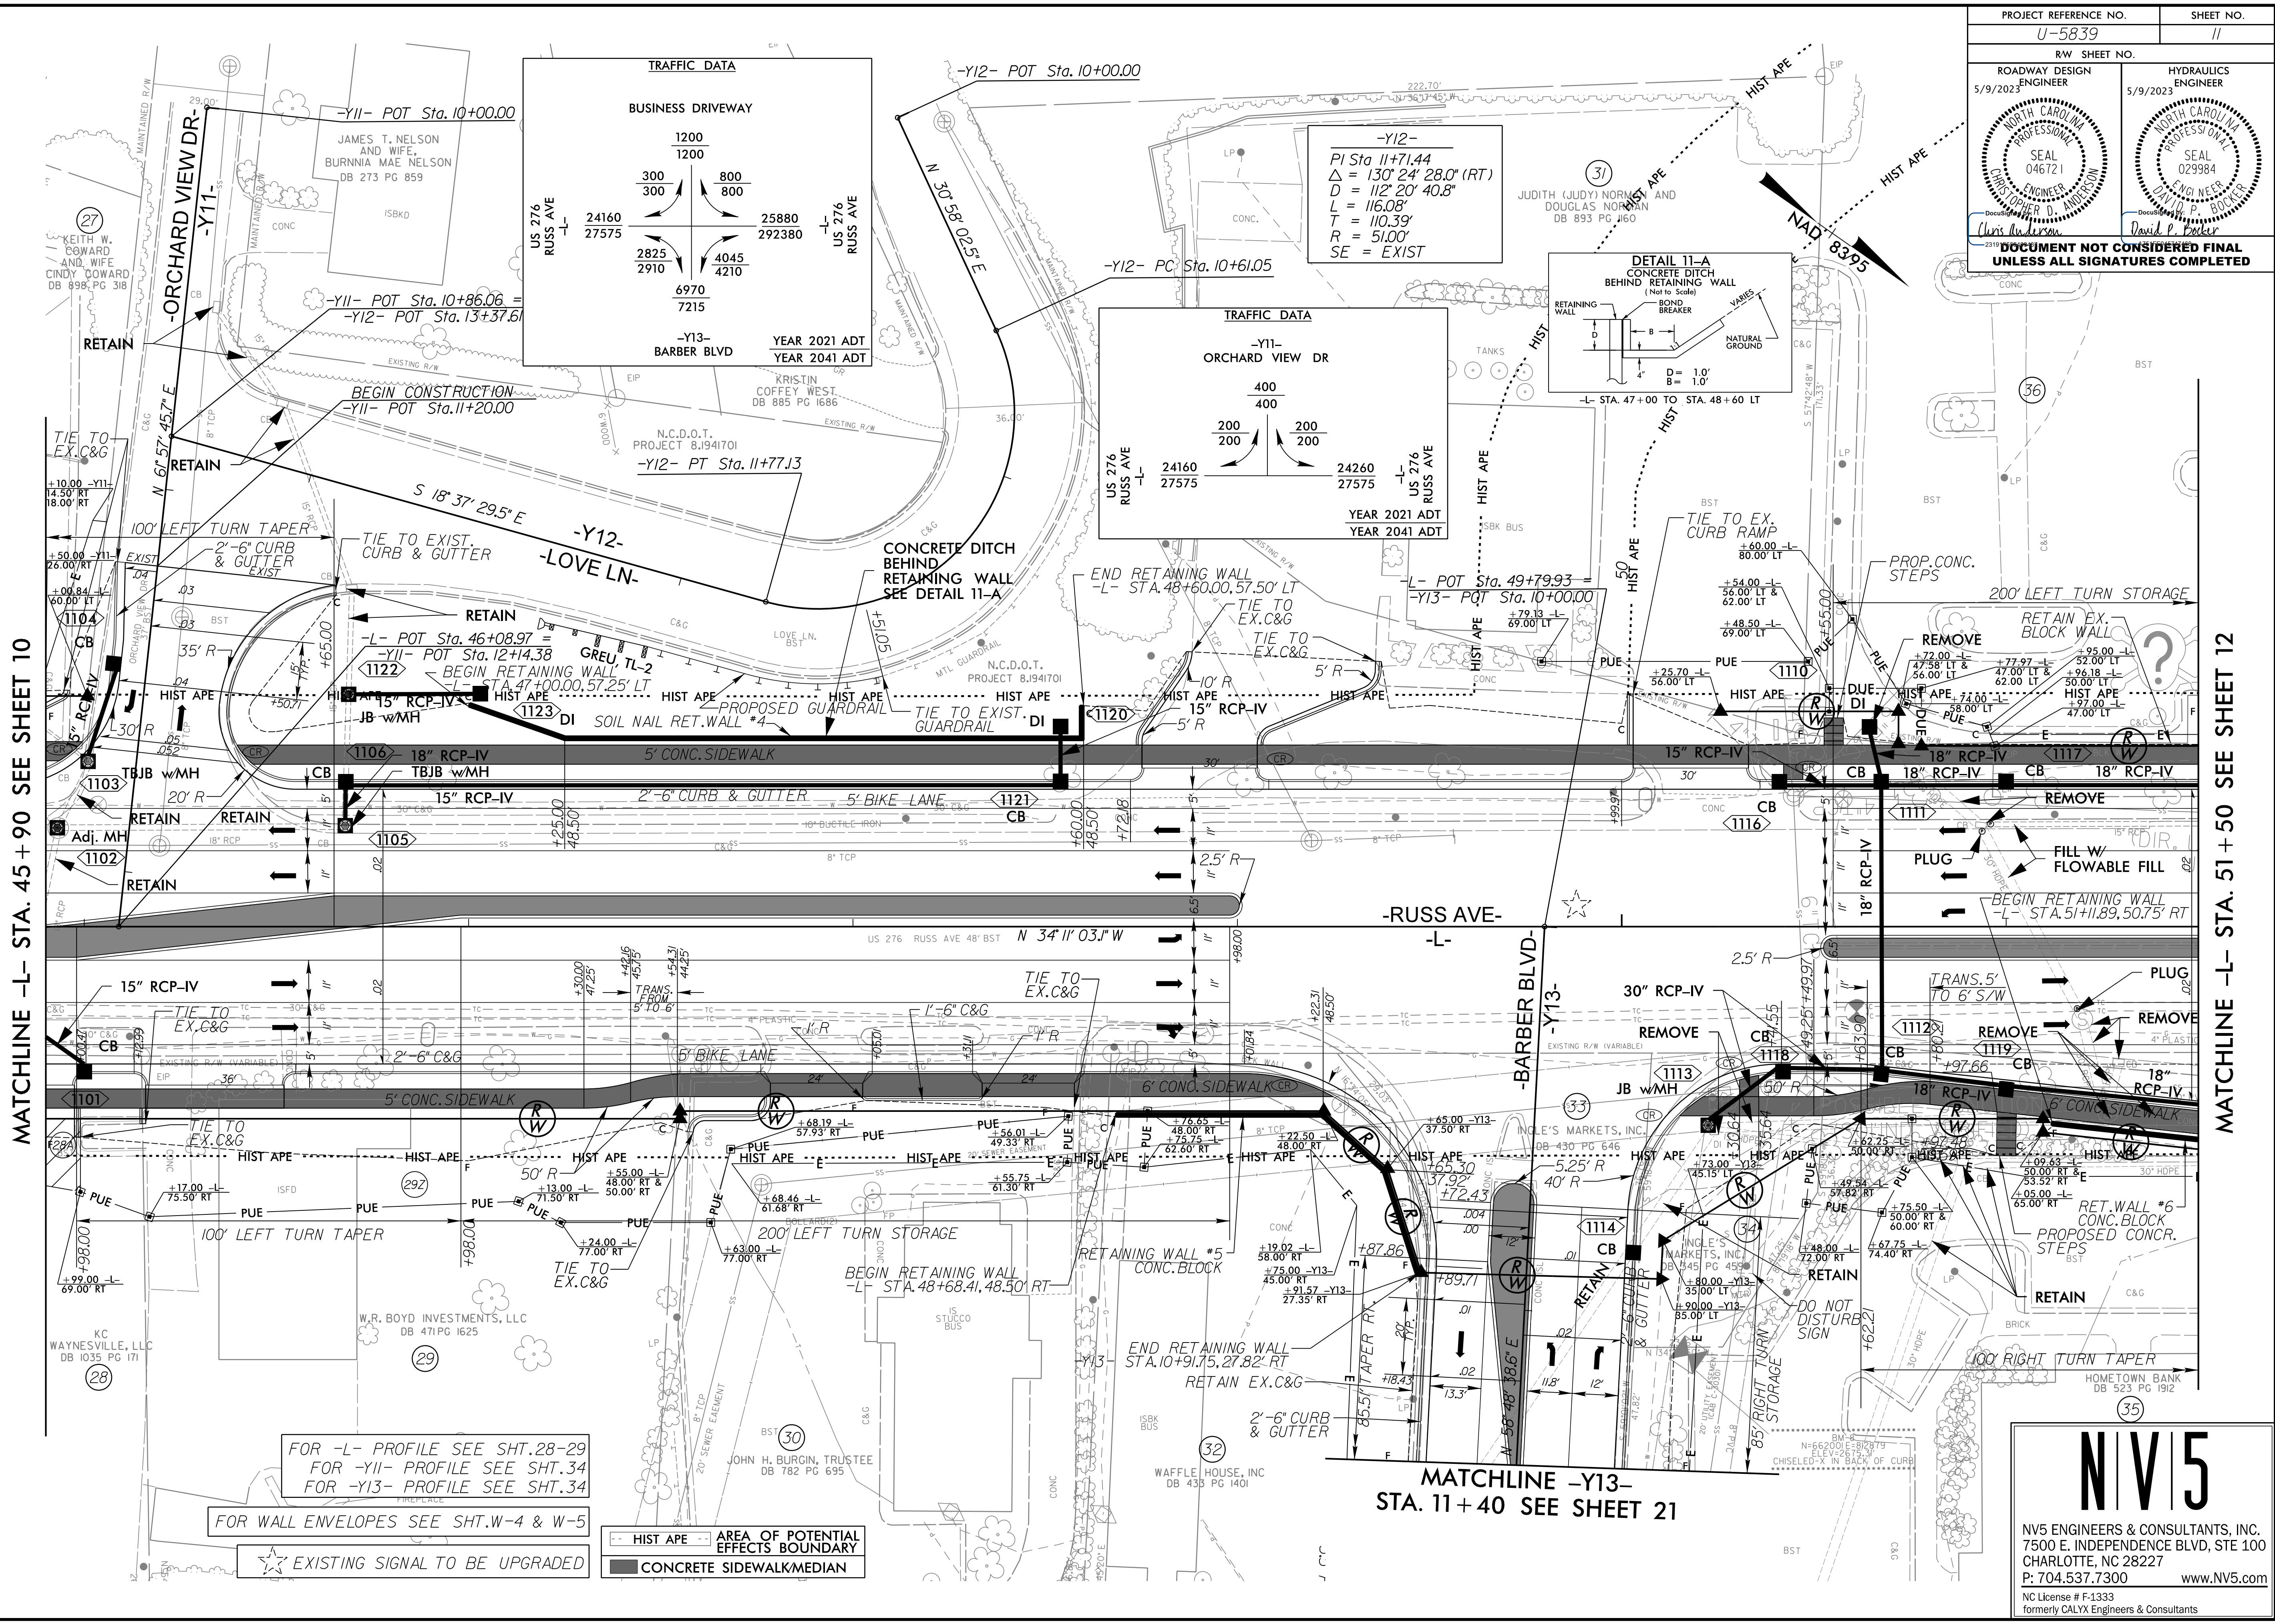

FOR -L- PROFILE SEE SHT. 28-29  
 FOR -Y11- PROFILE SEE SHT. 34  
 FOR -Y13- PROFILE SEE SHT. 34

FOR WALL ENVELOPES SEE SHT. W-4 & W-5

EXISTING SIGNAL TO BE UPGRADED

	HIST APE
	AREA OF POTENTIAL EFFECTS BOUNDARY
	CONCRETE SIDEWALK/MEDIAN

MATCHLINE -Y13-  
STA. 11 + 40 SEE SHEET 21

**NV5**

NV5 ENGINEERS & CONSULTANTS, INC.  
 7500 E. INDEPENDENCE BLVD, STE 100  
 CHARLOTTE, NC 28227  
 P: 704.537.7300 www.NV5.com  
 NC License # F-1333  
 formerly CALYX Engineers & Consultants