
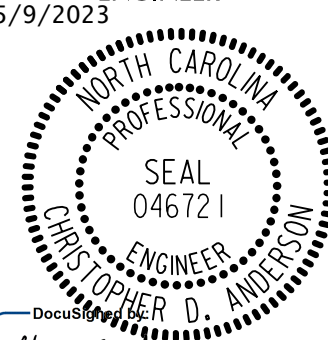
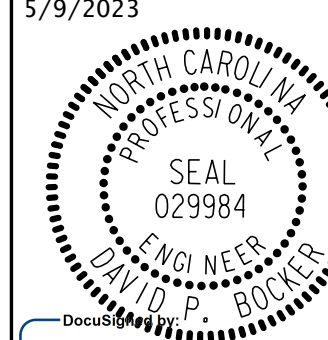



5/28/2023

PROJECT REFERENCE NO. U-5839	SHEET NO. 26
ROADWAY DESIGN ENGINEER 5/9/2023	HYDRAULICS ENGINEER 5/9/2023
	
<i>Christopher D. Addison</i>	<i>David P. Becker</i>
DOCUMENT NOT CONSIDERED FINAL UNLESS ALL SIGNATURES COMPLETED	

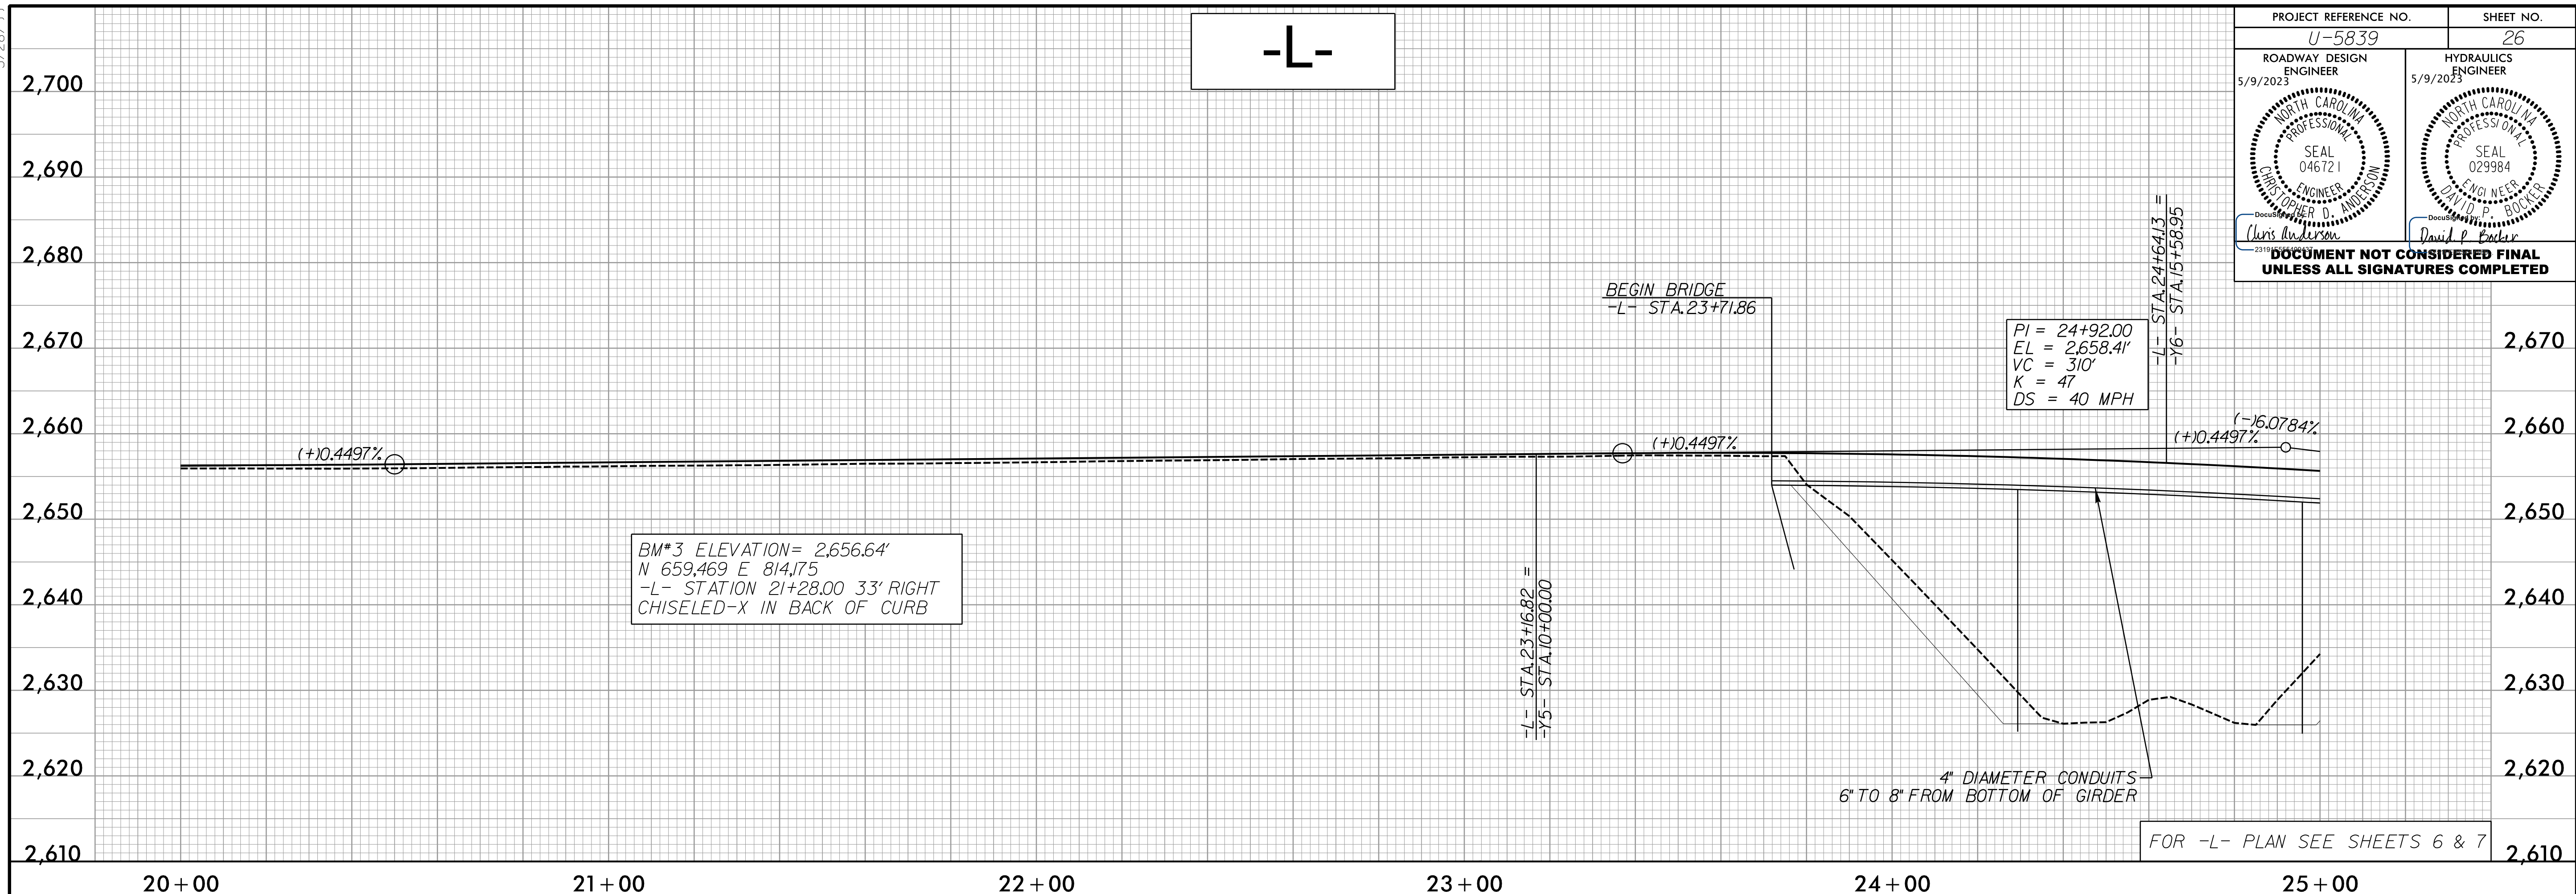

-L-

2/16/2023
R:\Projects\N5839\RDY_PSH_26.dgn
Reagan

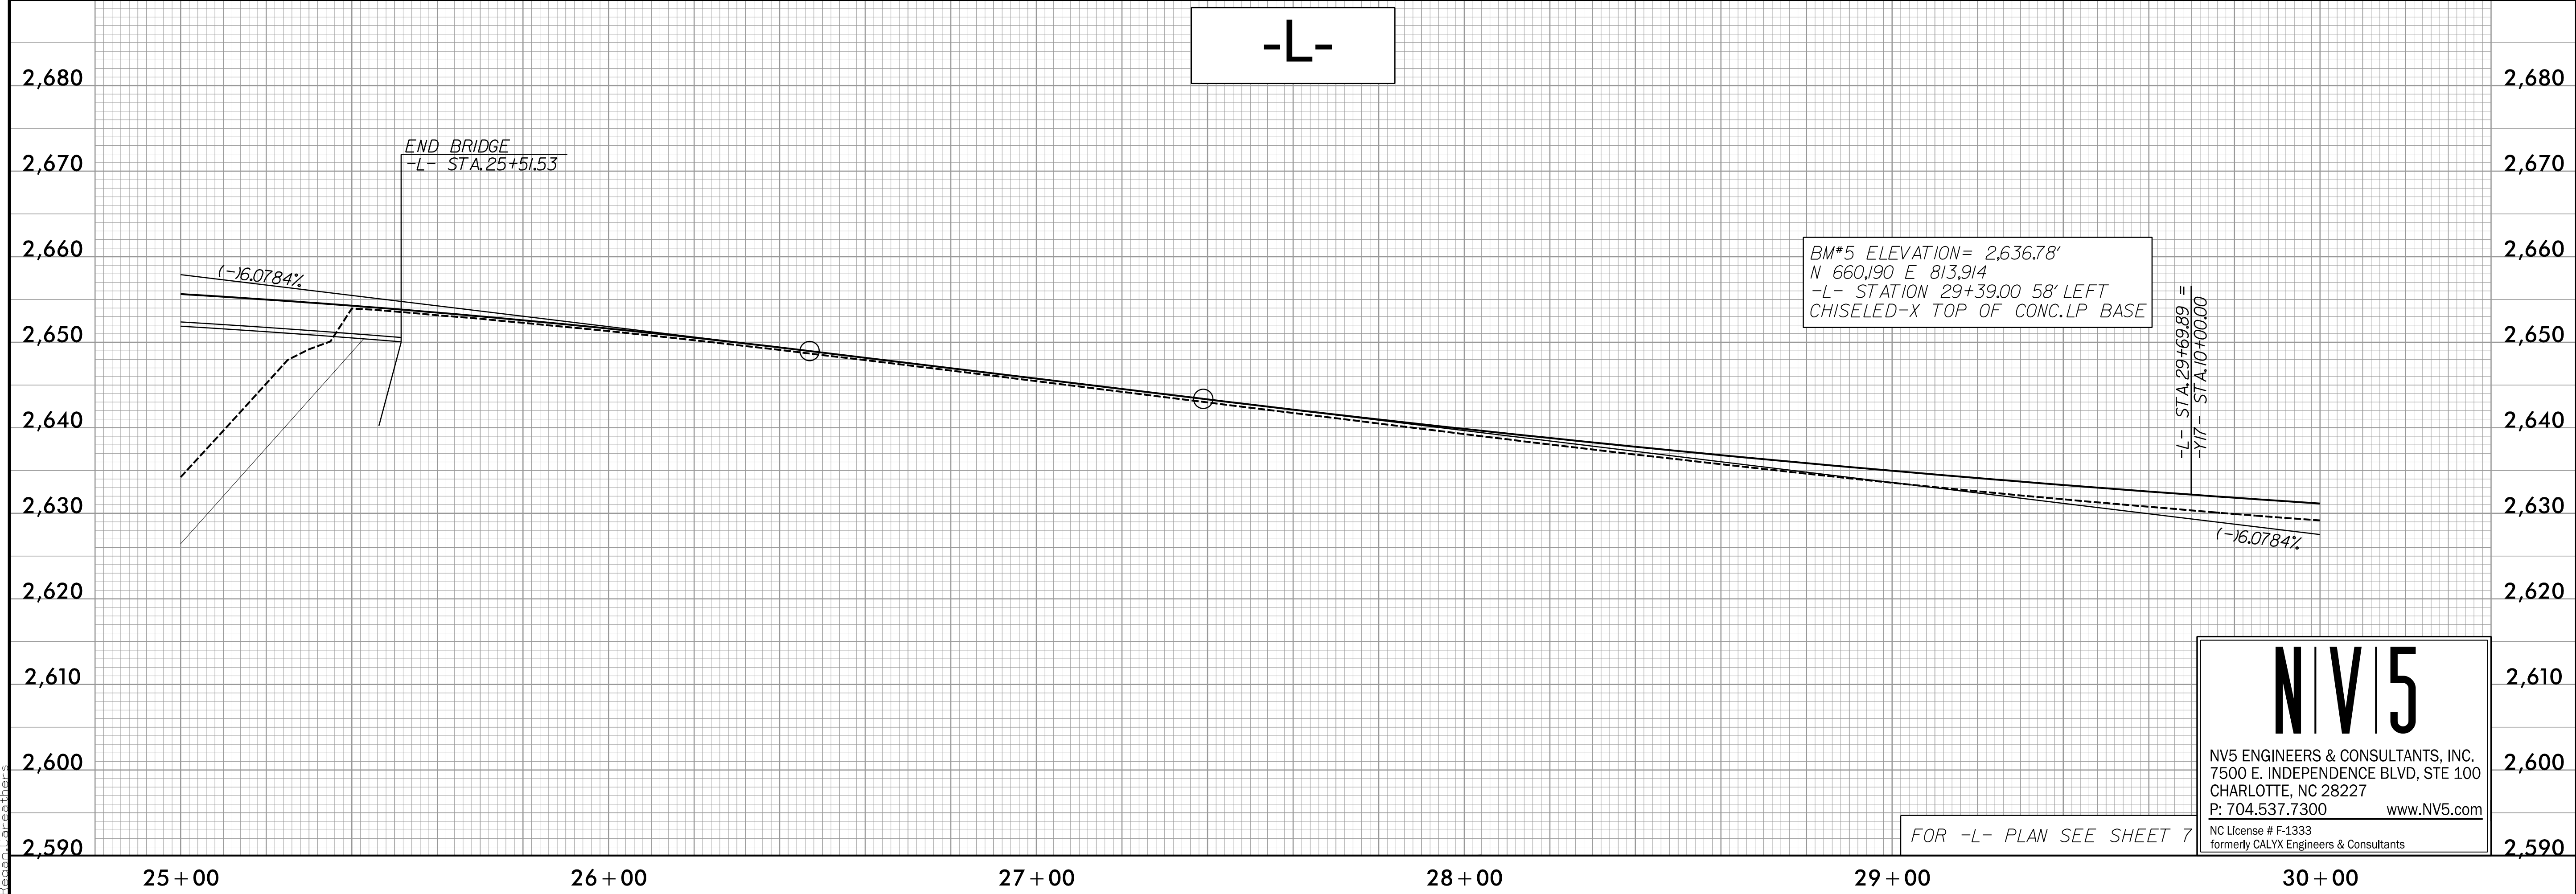

-L-

NV5

NV5 ENGINEERS & CONSULTANTS, INC.
7500 E. INDEPENDENCE BLVD, STE 100
CHARLOTTE, NC 28227
P: 704.537.7300 www.NV5.com

NC License # F-1333
formerly CALYX Engineers & Consultants

FOR -L- PLAN SEE SHEET 7