
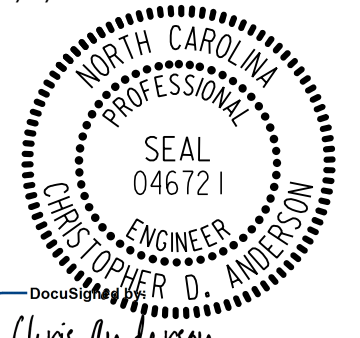
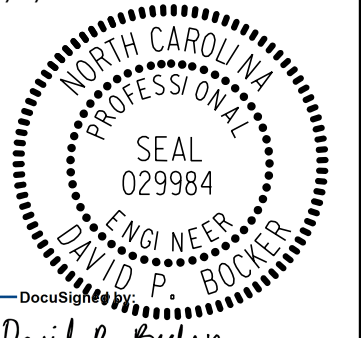
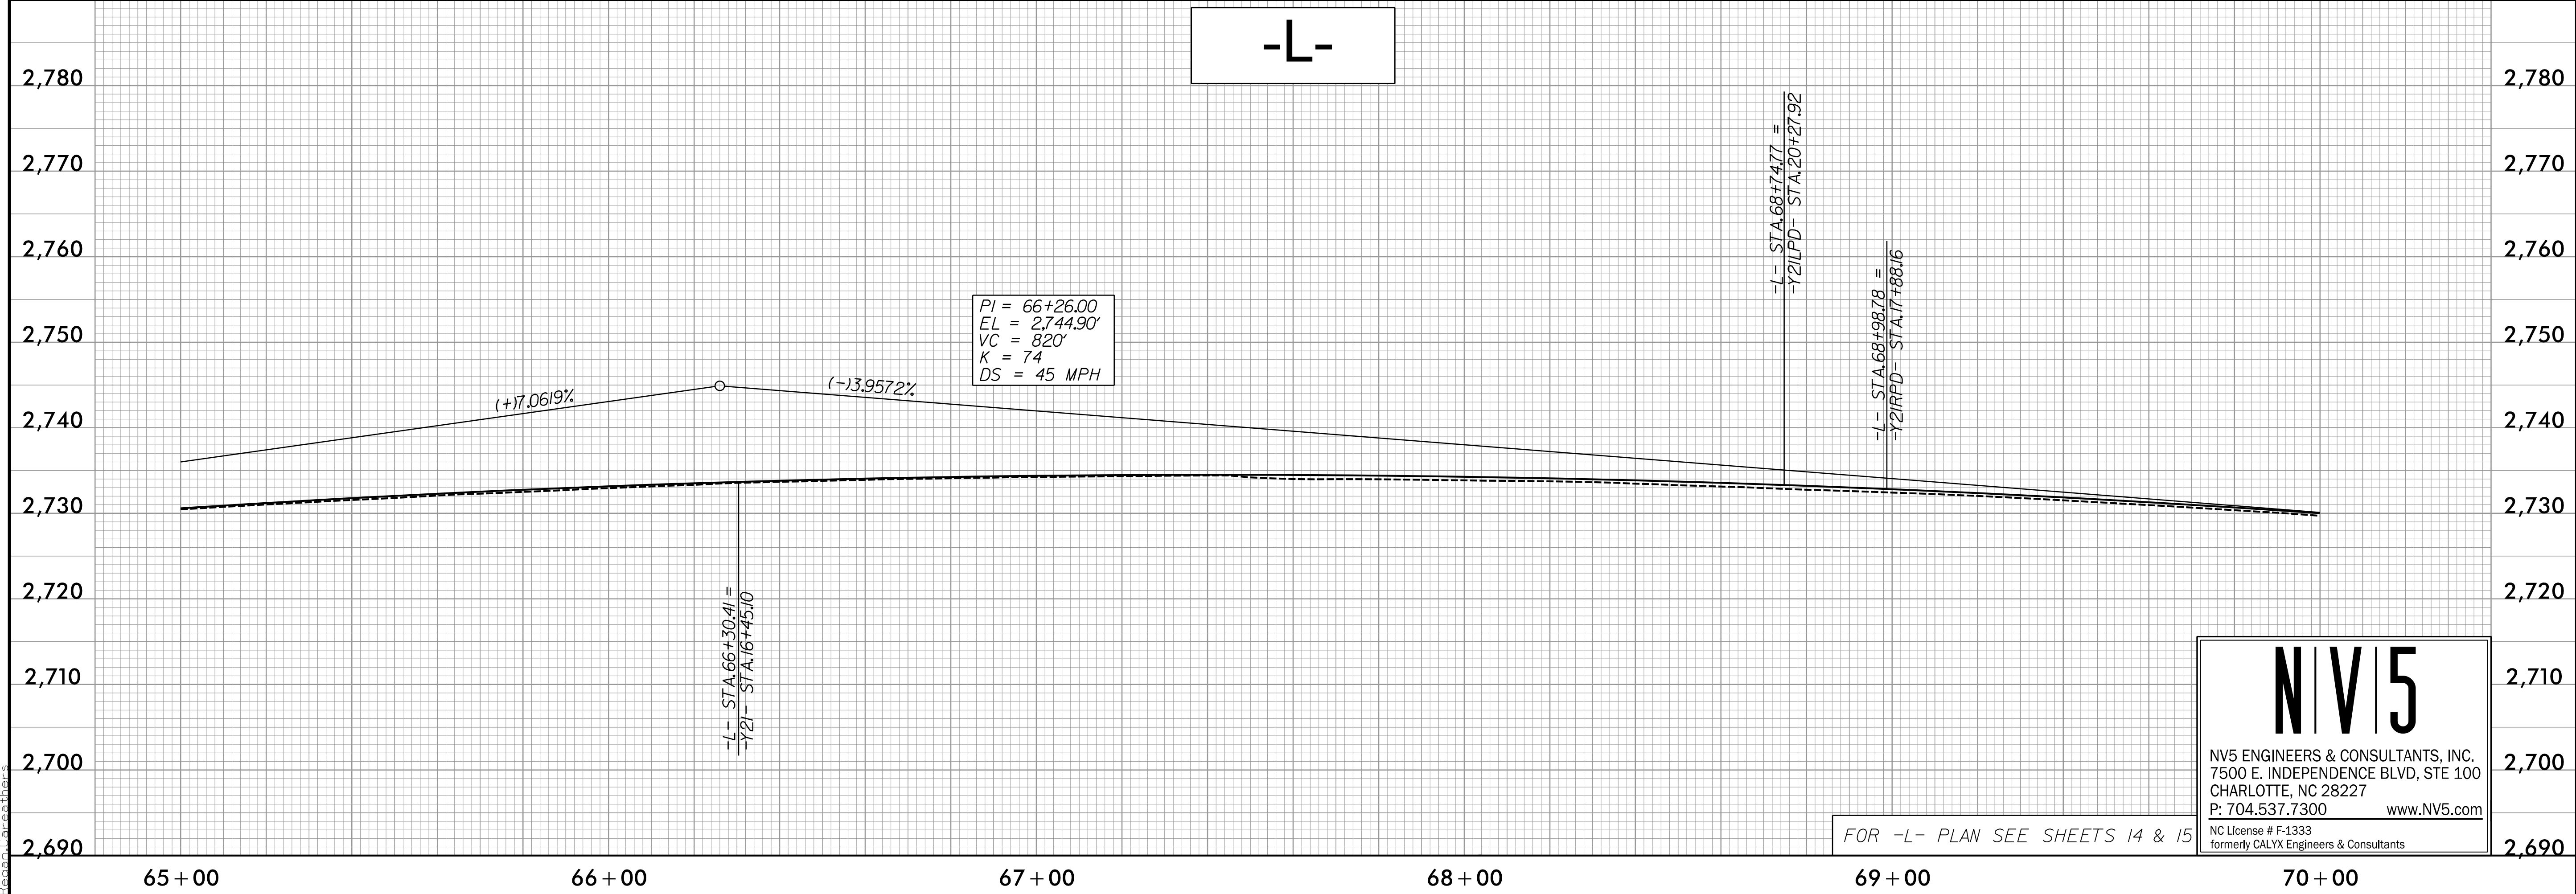


5/28/23

PROJECT REFERENCE NO. U-5839	SHEET NO. 30
ROADWAY DESIGN ENGINEER 5/9/2023 	HYDRAULICS ENGINEER 5/9/2023 
<small>2319</small> DOCUMENT NOT CONSIDERED FINAL UNLESS ALL SIGNATURES COMPLETED	

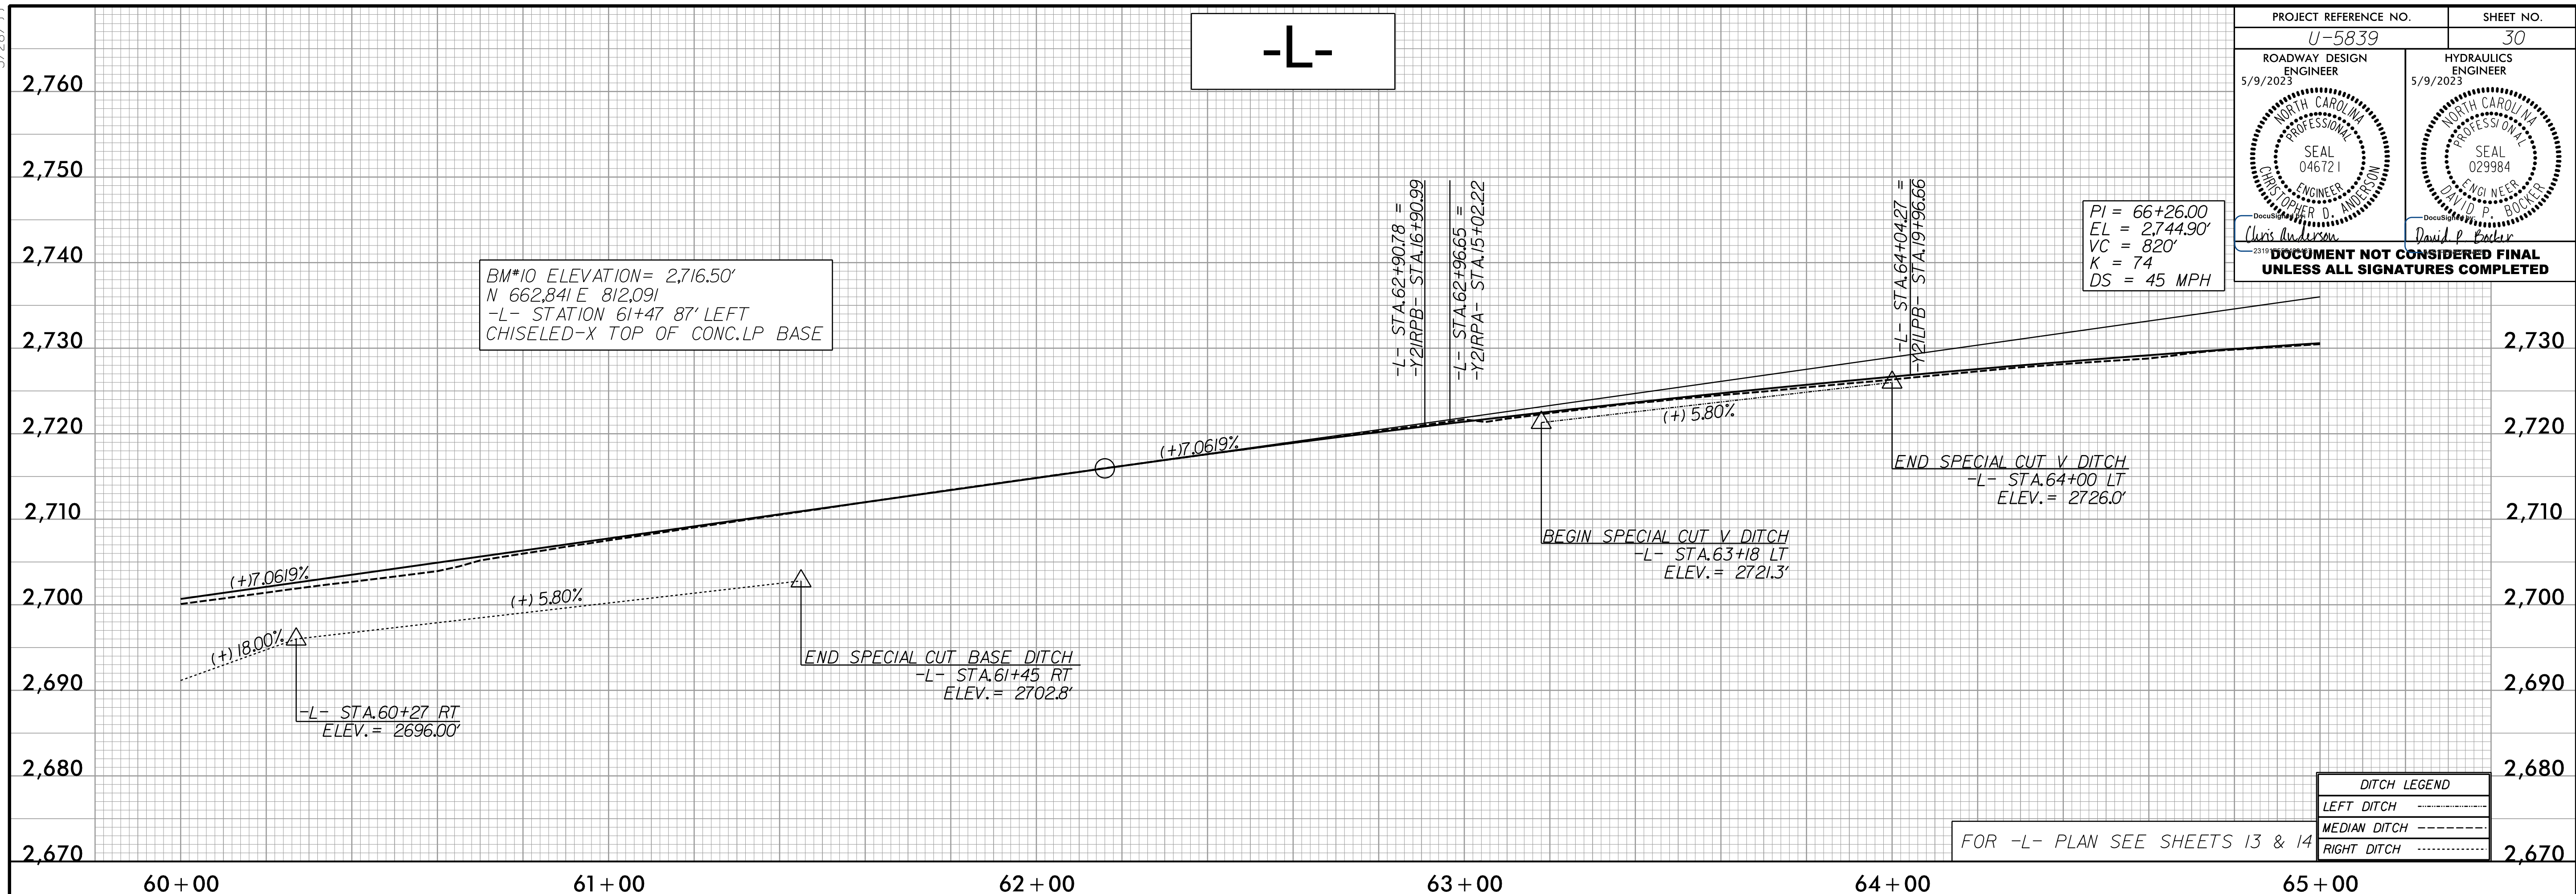

N|V|5
 NV5 ENGINEERS & CONSULTANTS, INC.
 7500 E. INDEPENDENCE BLVD, STE 100
 CHARLOTTE, NC 28227
 P: 704.537.7300 www.NV5.com
 NC License # F-1333
 formerly CALYX Engineers & Consultants

R:\Projects\U5839_PSH_30.dgn
5/28/23
C:\Users\carol\OneDrive\Documents\Carroll