
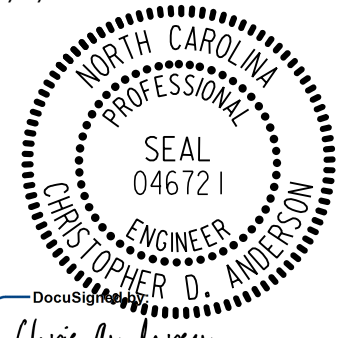
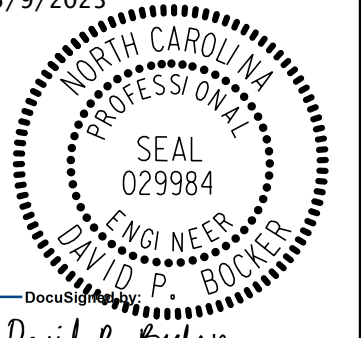
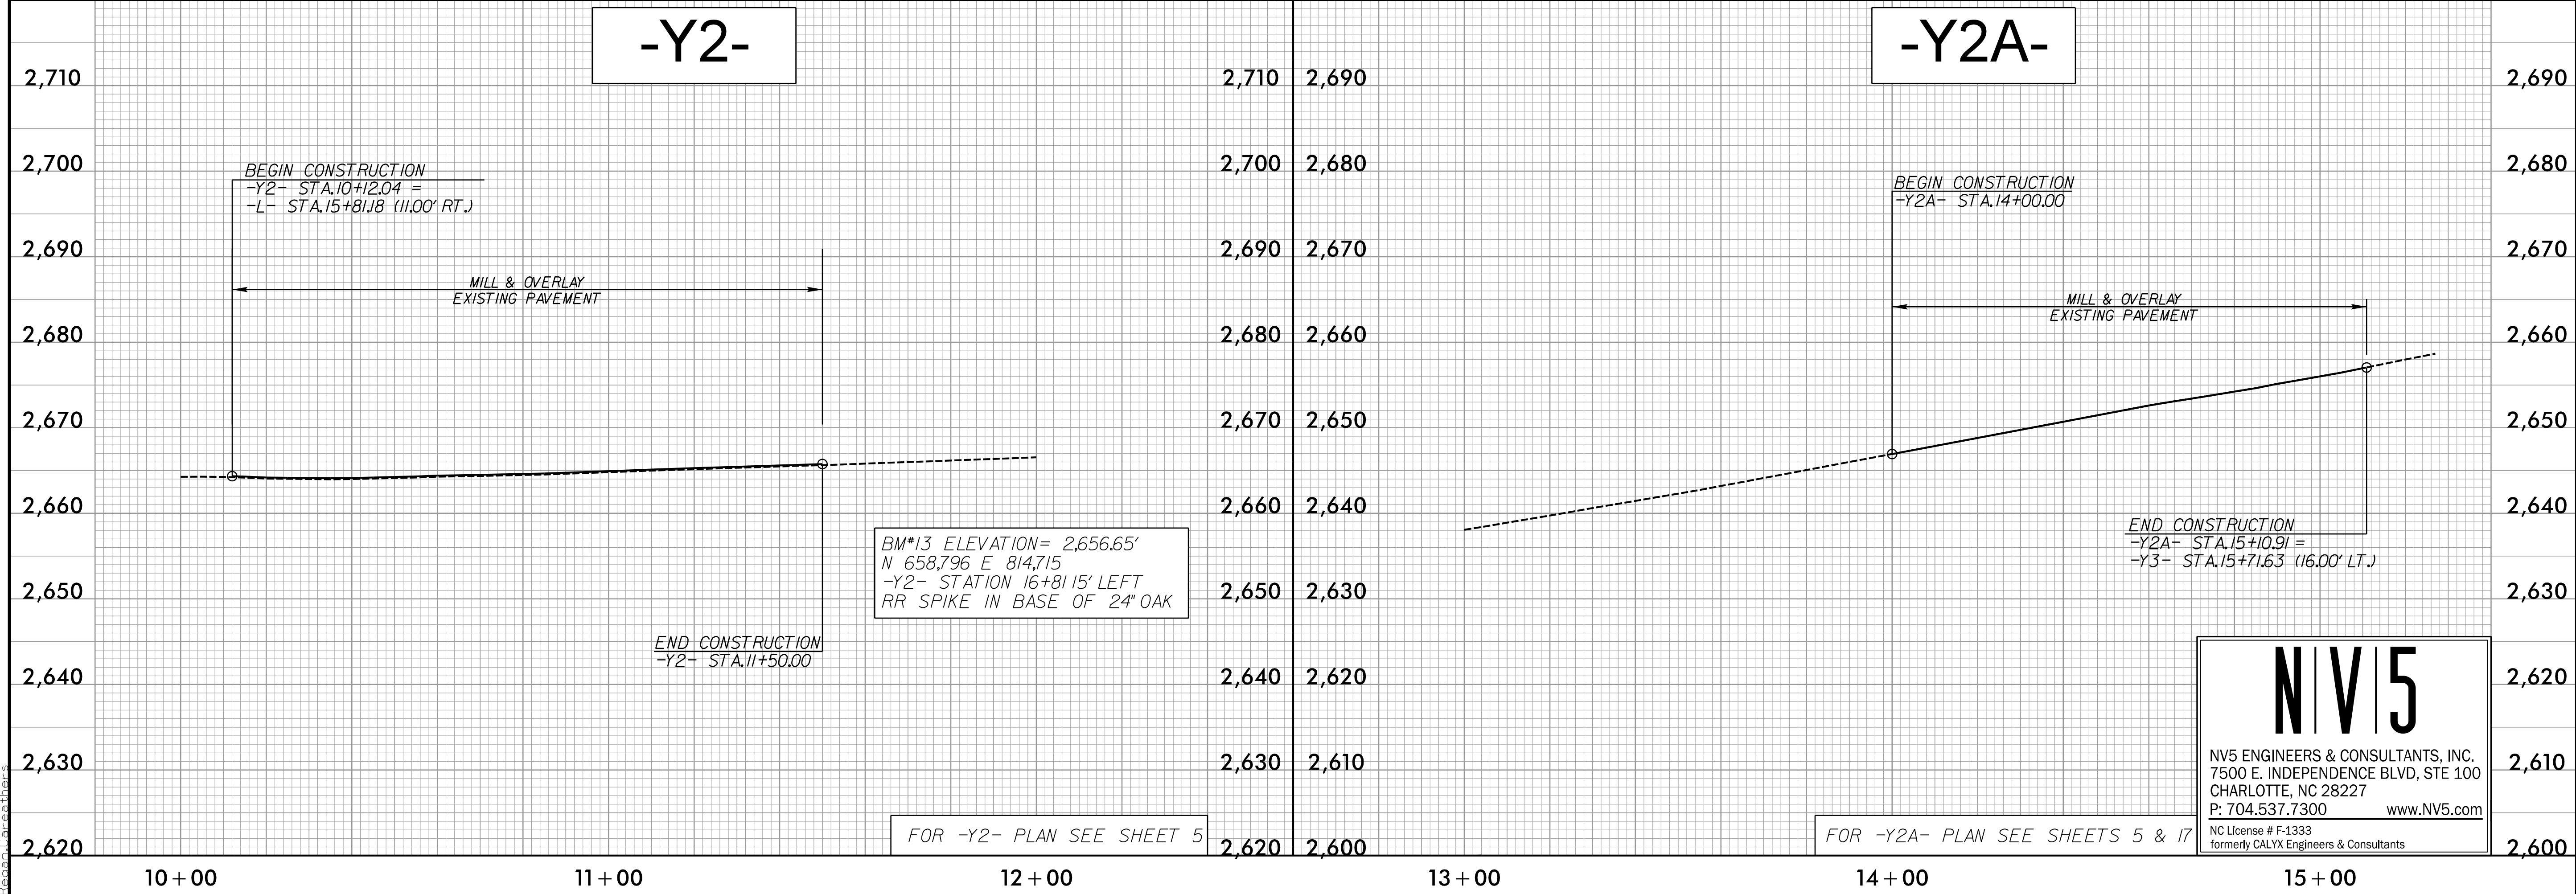


5/28/23

PROJECT REFERENCE NO. <b>U-5839</b>	SHEET NO. <b>31</b>
ROADWAY DESIGN ENGINEER 5/9/2023 	HYDRAULICS ENGINEER 5/9/2023 
<p><b>DOCUMENT NOT CONSIDERED FINAL</b> <b>UNLESS ALL SIGNATURES COMPLETED</b></p>	

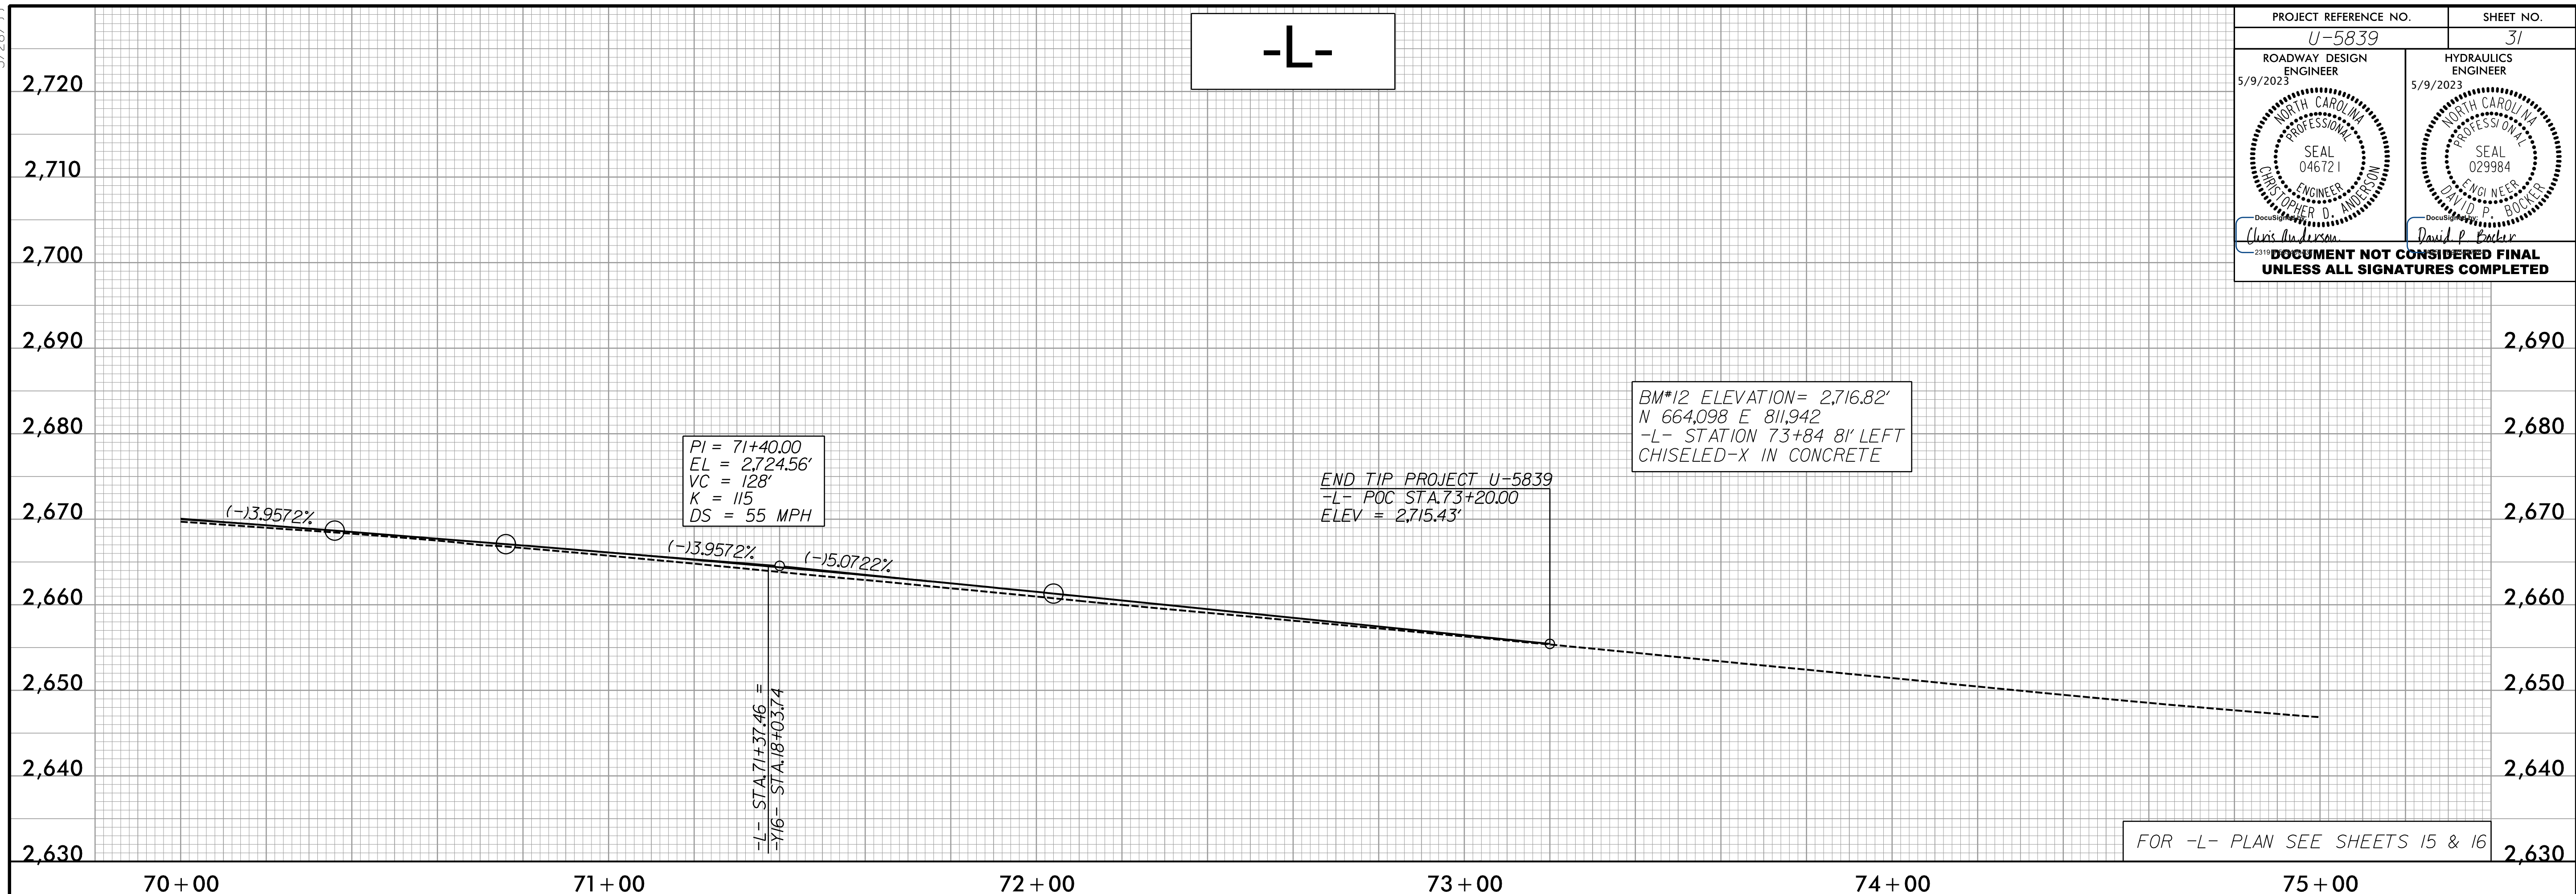

**NV5**

NV5 ENGINEERS & CONSULTANTS, INC.  
7500 E. INDEPENDENCE BLVD, STE 100  
CHARLOTTE, NC 28227  
P: 704.537.7300 www.NV5.com

NC License # F-13333  
formerly CALYX Engineers & Consultants

2/16/2023  
R:\Projects\U5839\_Proj\U5839\_RDY\_PSH\_31.dgn  
Reagan Carothers