



5/28/23

-Y7-

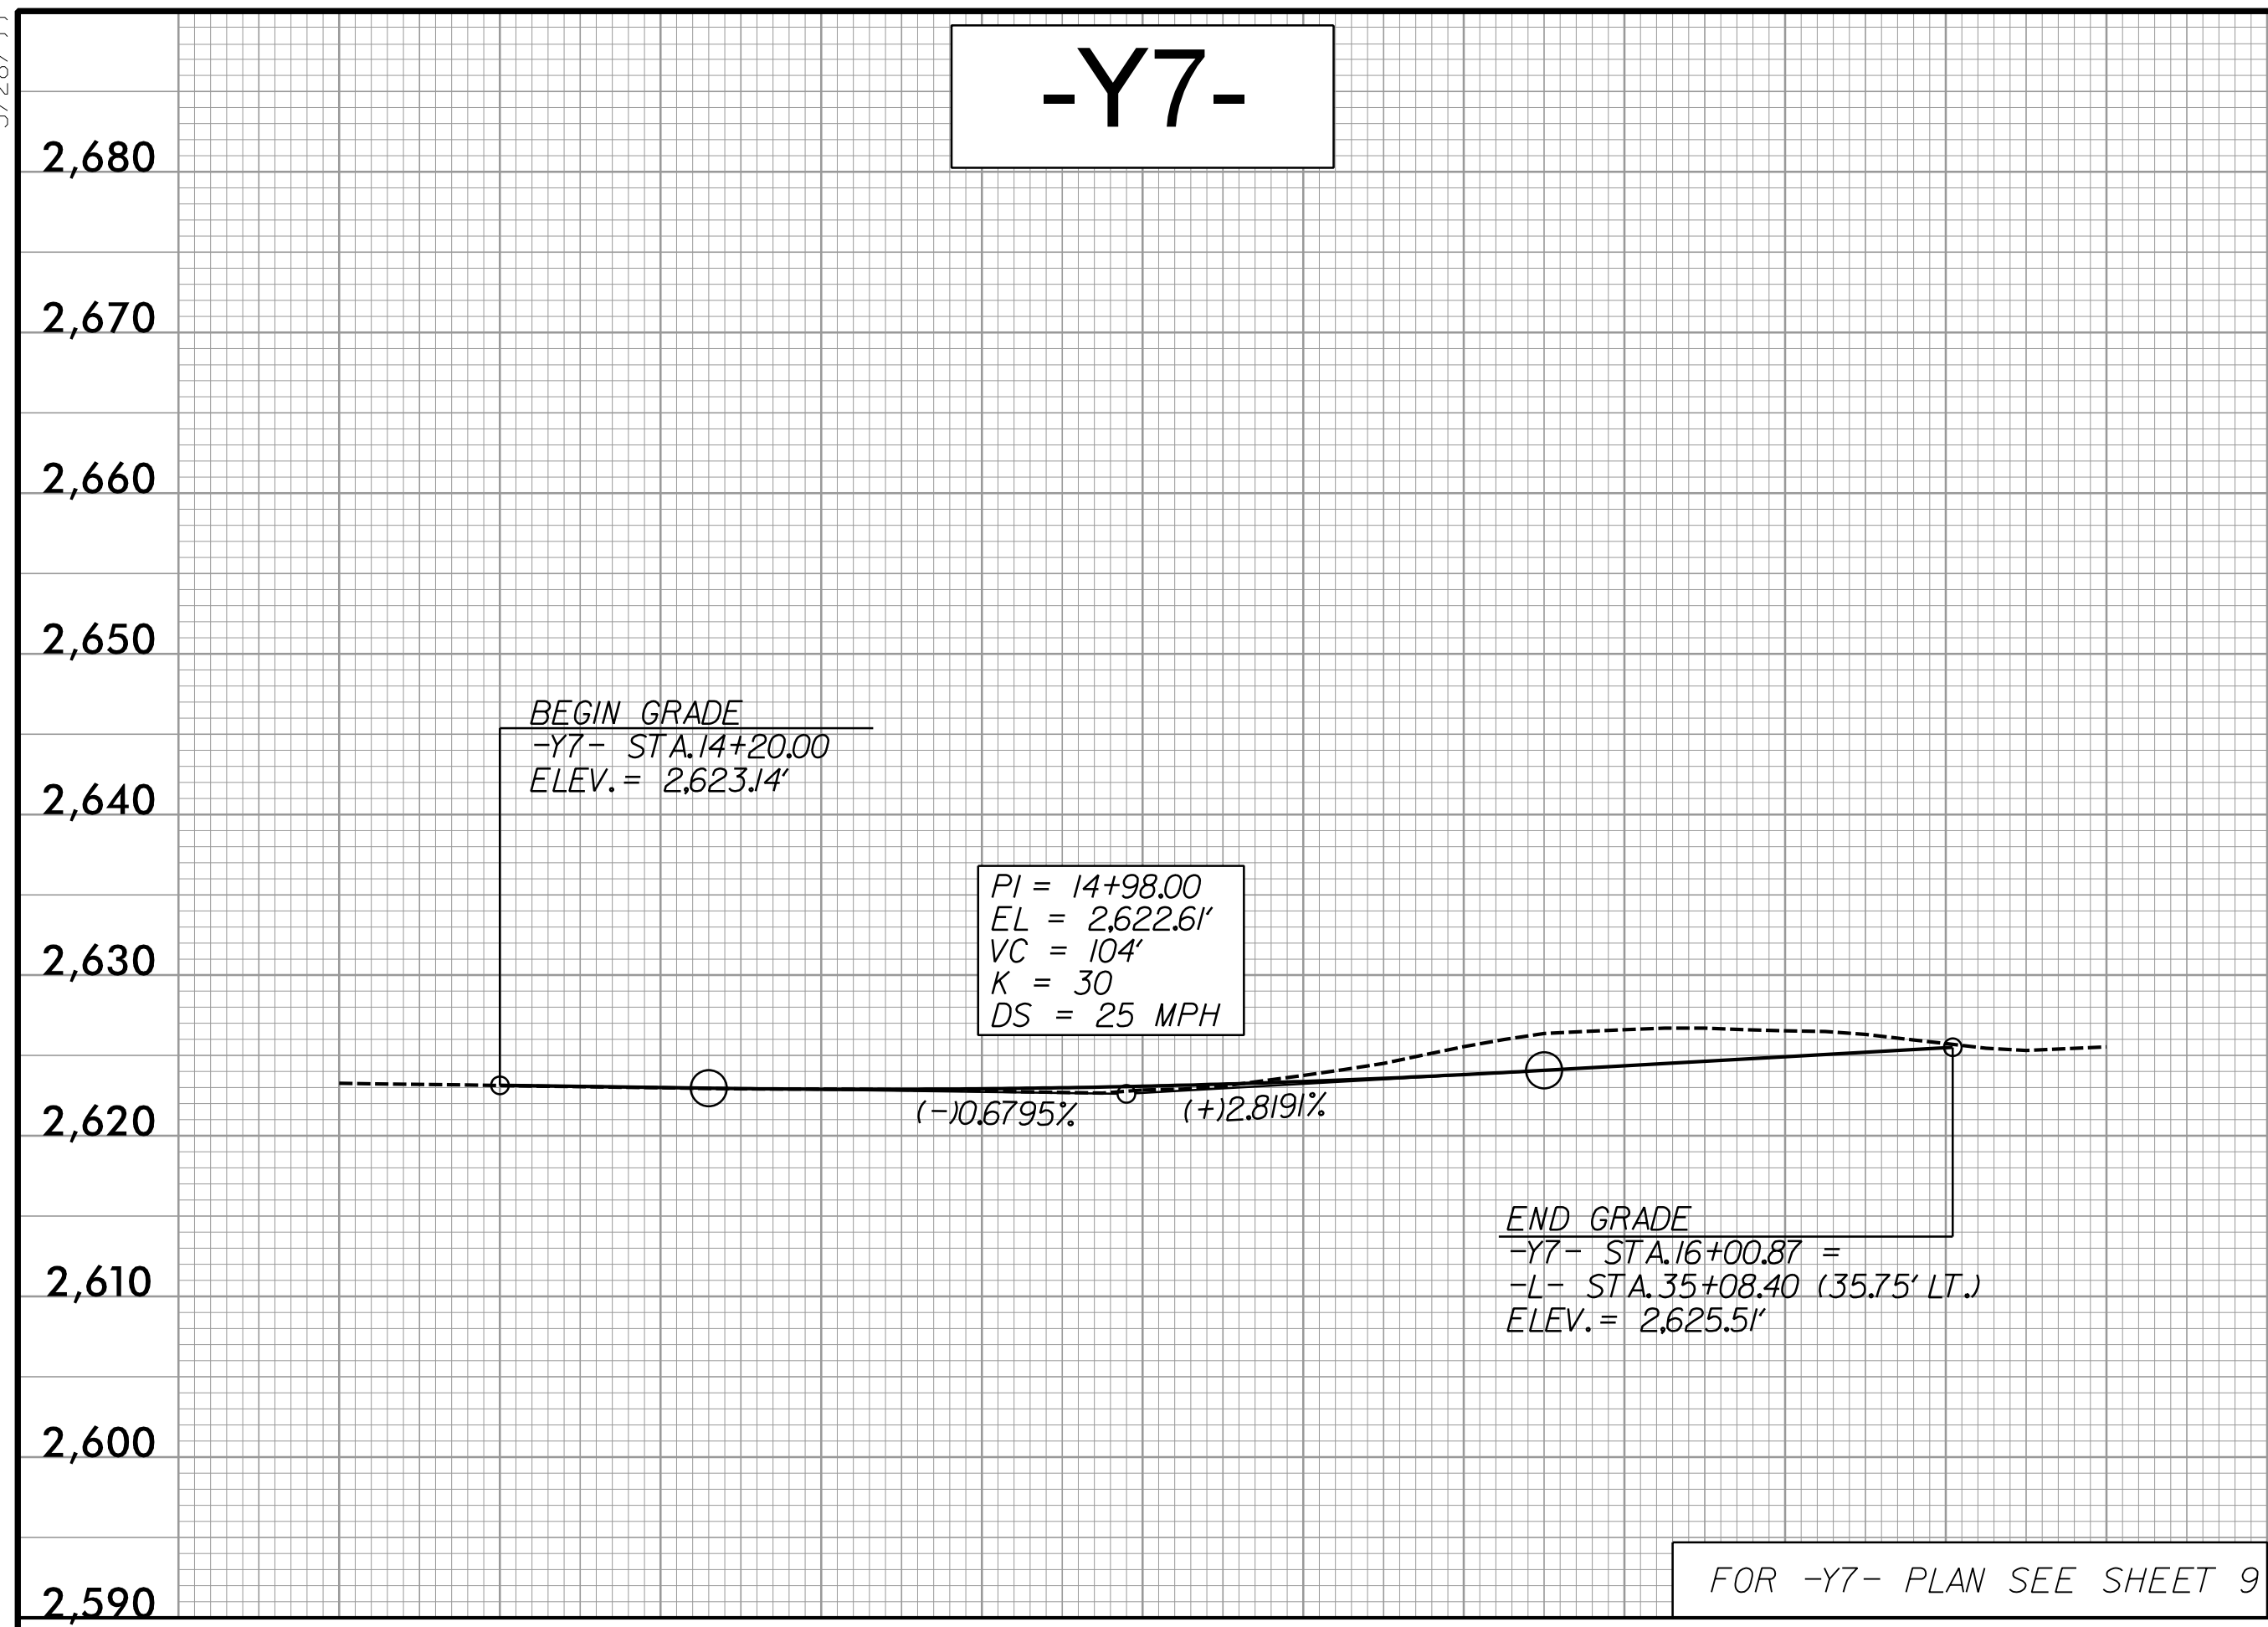

-Y8-

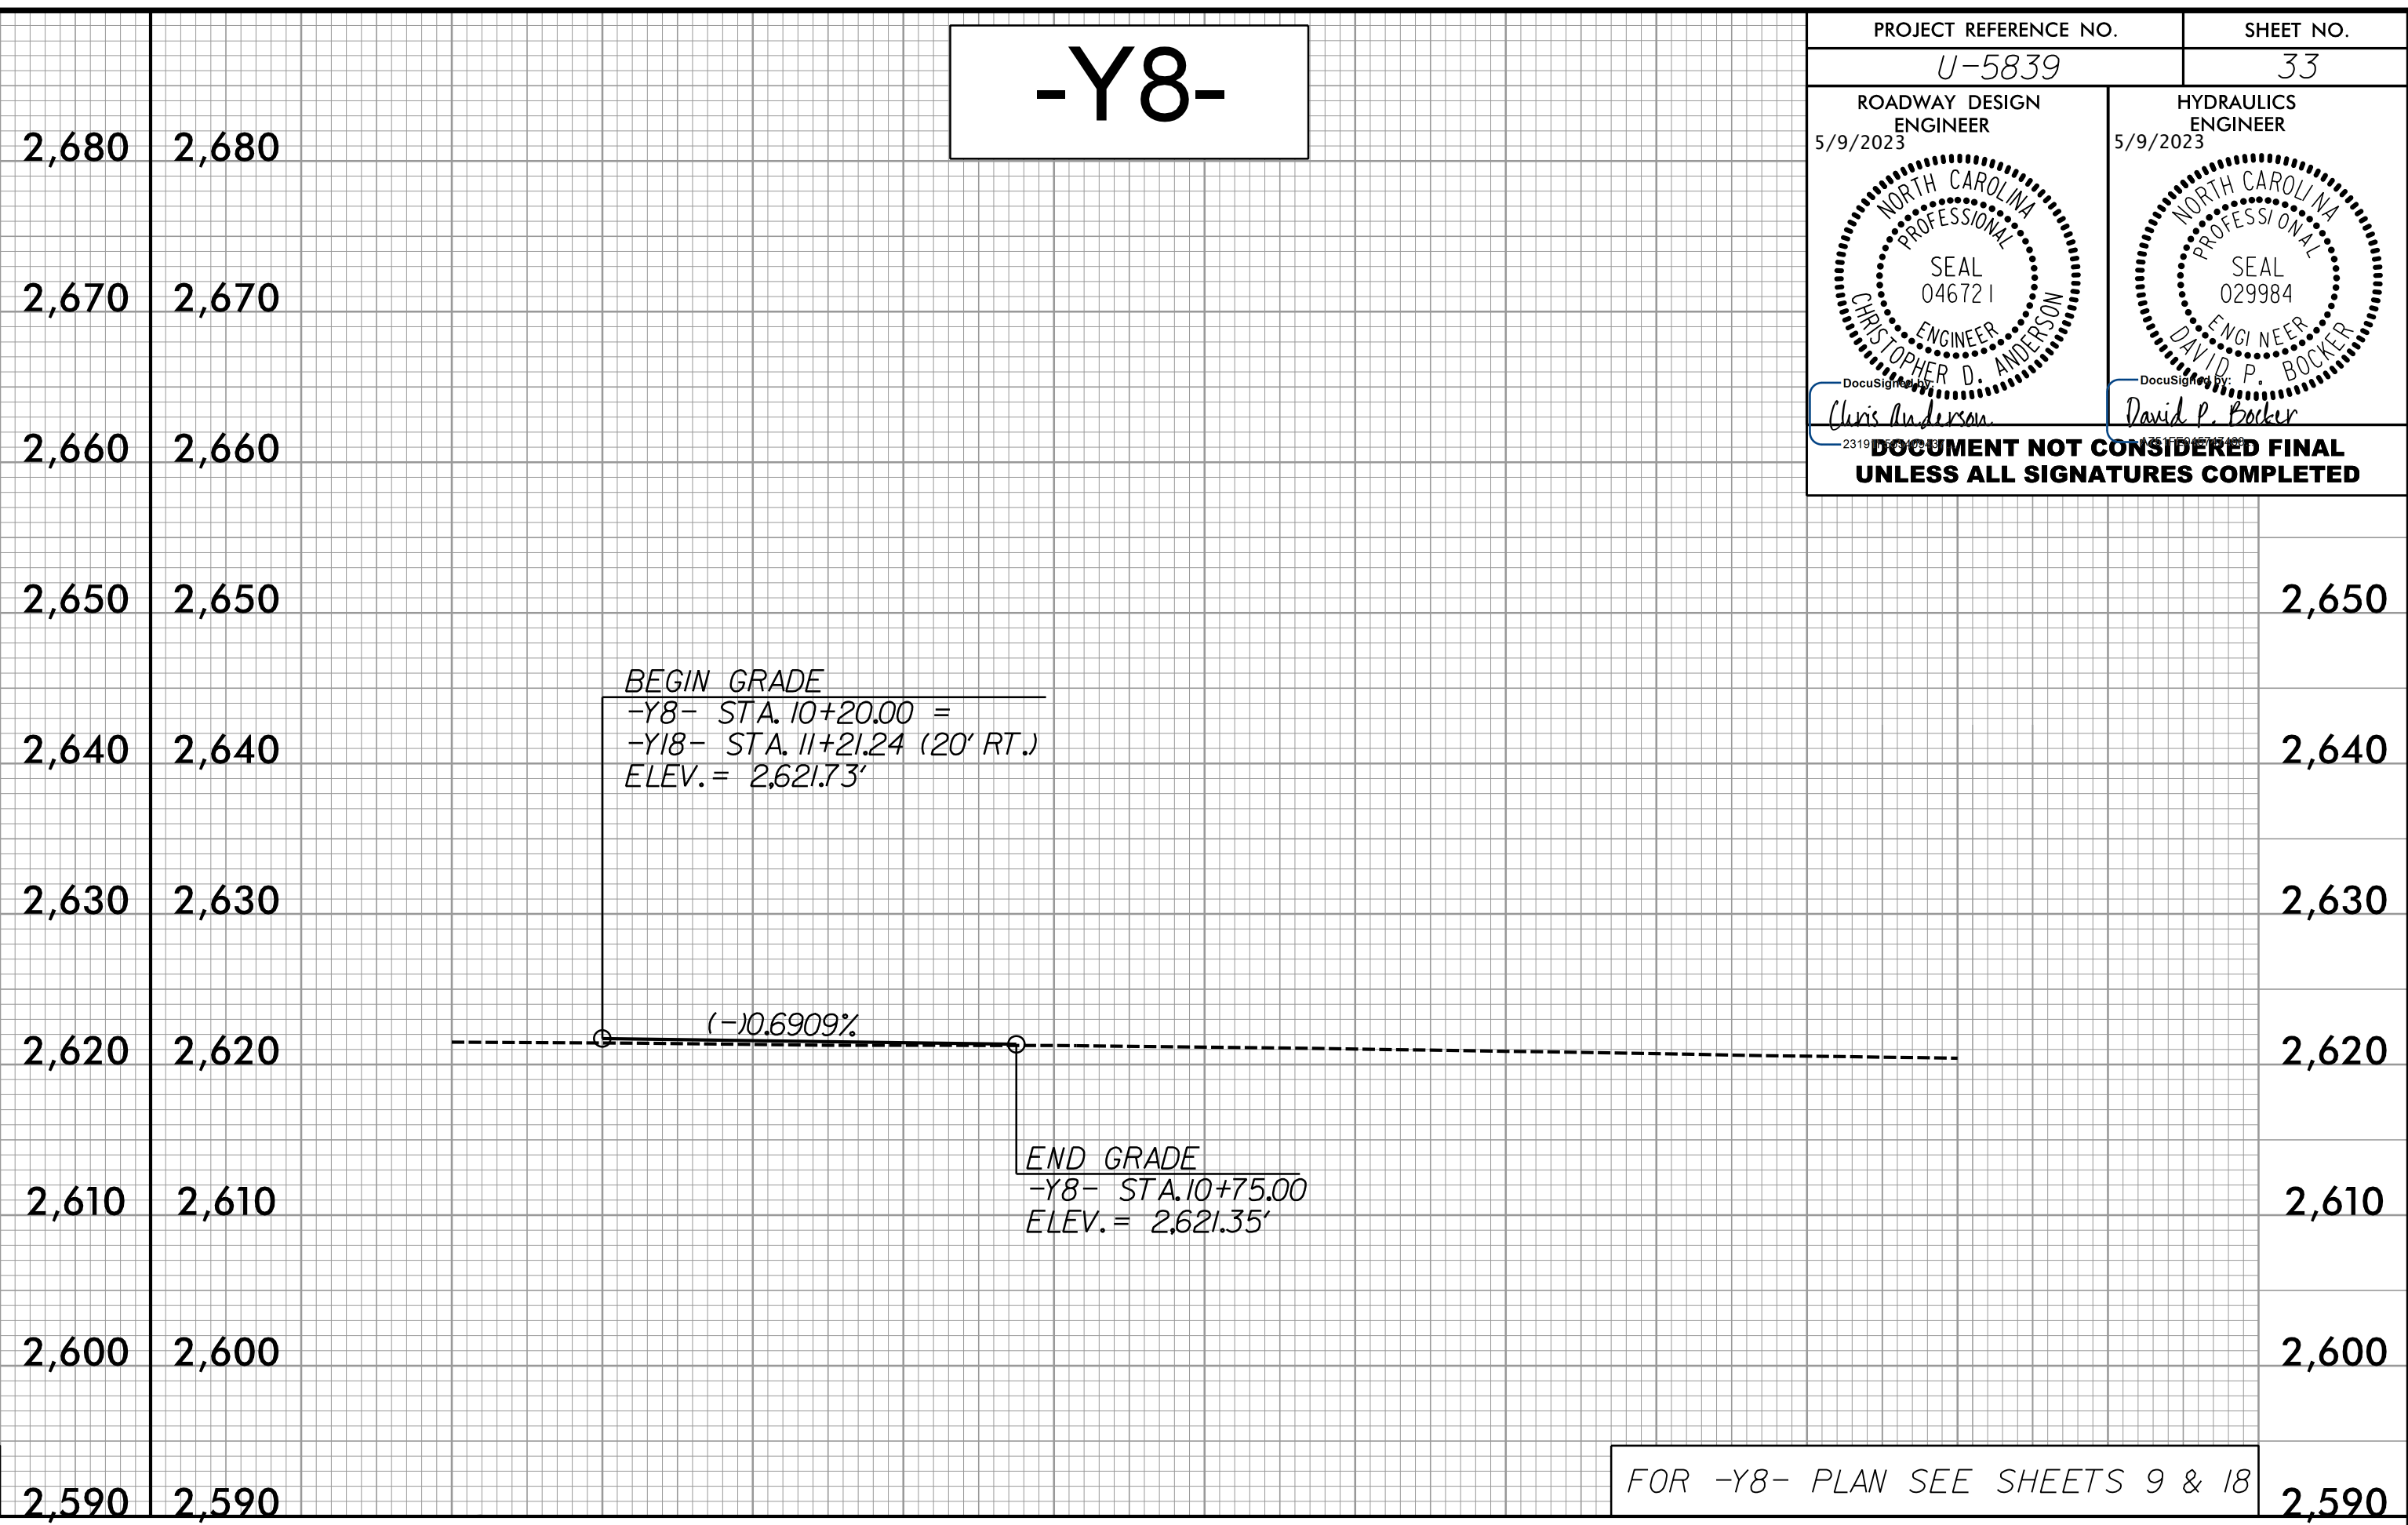

PROJECT REFERENCE NO. U-5839	SHEET NO. 33
ROADWAY DESIGN ENGINEER 5/9/2023 	HYDRAULICS ENGINEER 5/9/2023
DOCUMENT NOT CONSIDERED FINAL UNLESS ALL SIGNATURES COMPLETED	

14+00

15+00


16+00

10+00

11+00

12+00

-Y9-

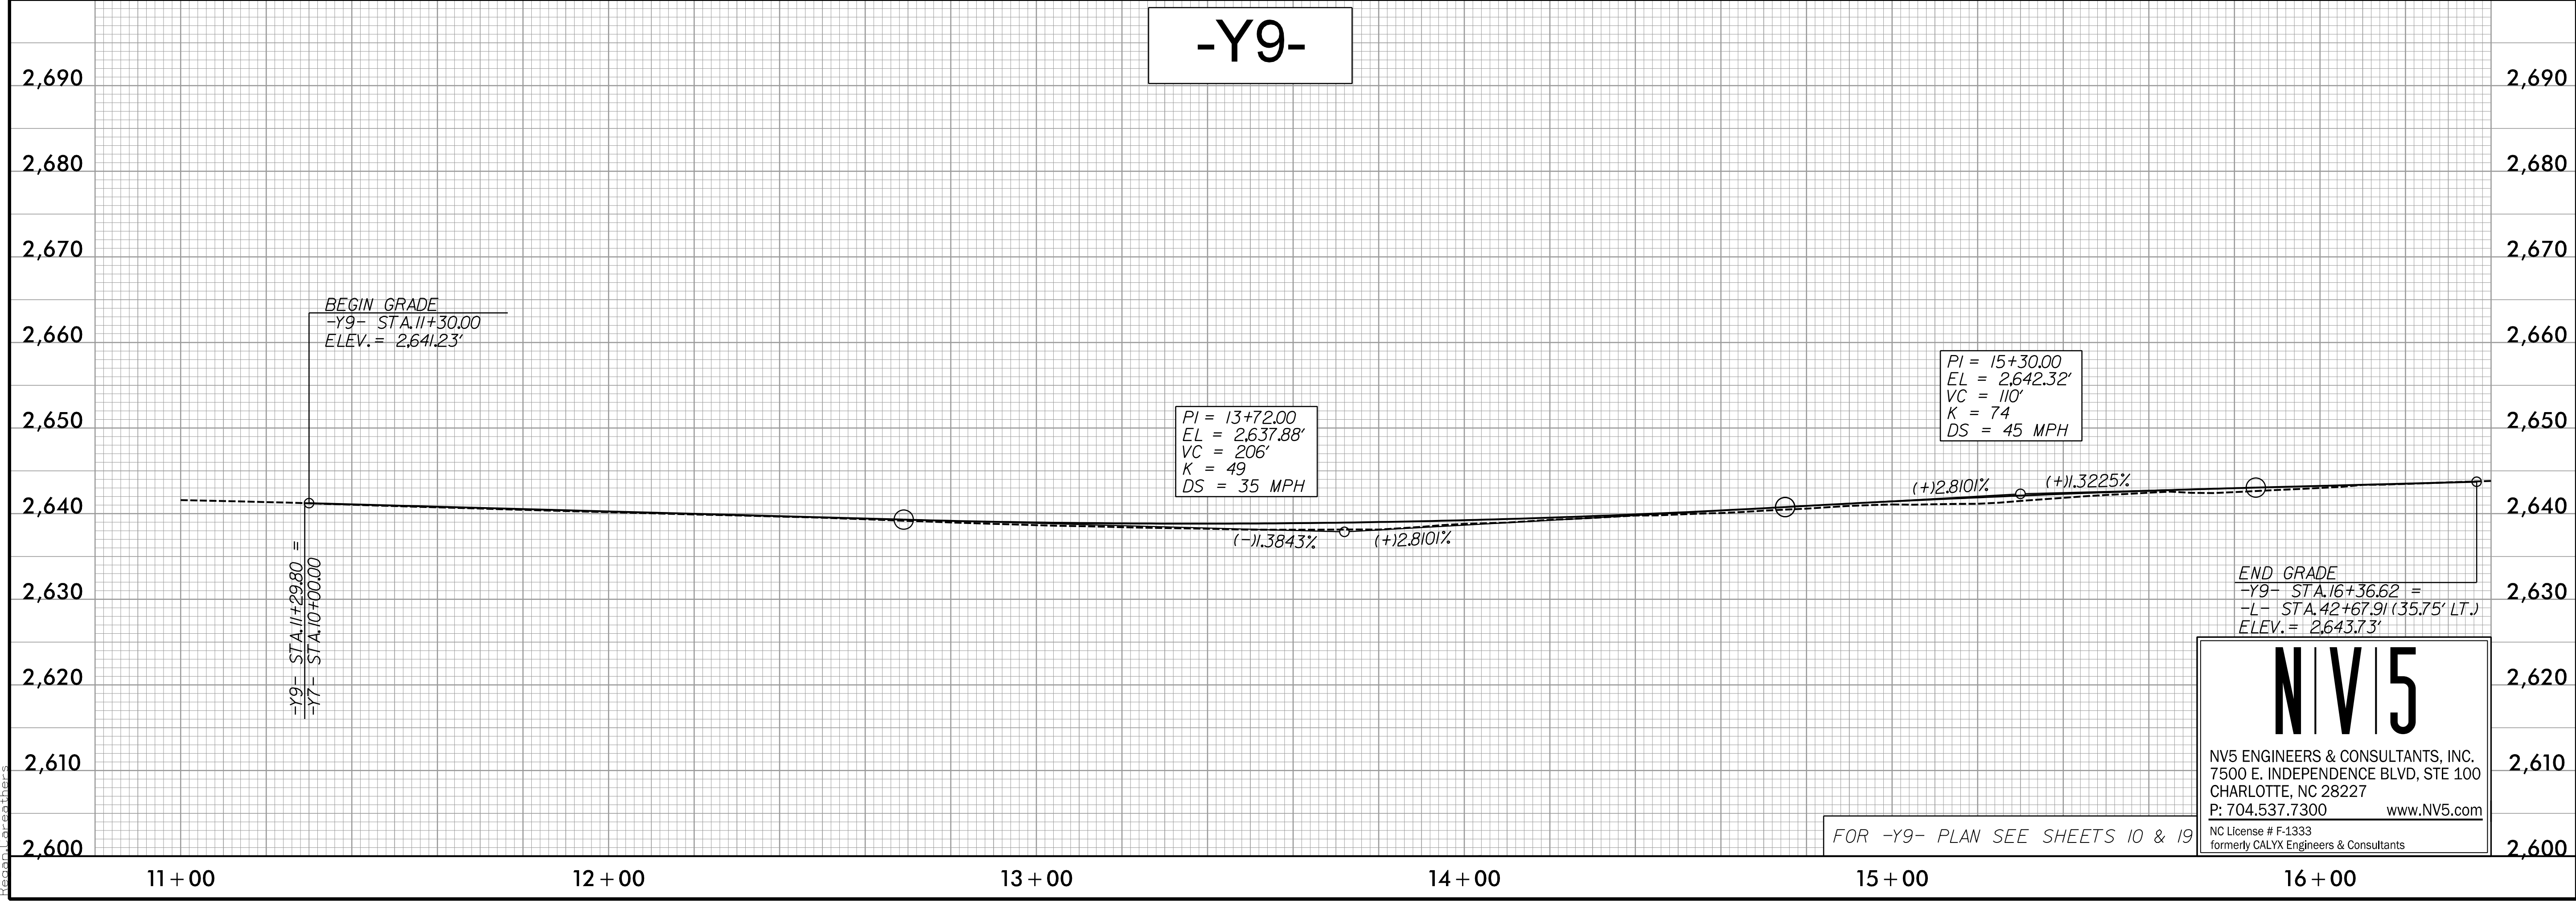

NV5

NV5 ENGINEERS & CONSULTANTS, INC.
7500 E. INDEPENDENCE BLVD, STE 100
CHARLOTTE, NC 28227
P: 704.537.7300 www.NV5.com

NC License # F-1333
formerly CALYX Engineers & Consultants

11+00

12+00

13+00

14+00

15+00

16+00

P:\2023\Projects\U5839_Proj\U5839_RDY_PSH_33.dgn