
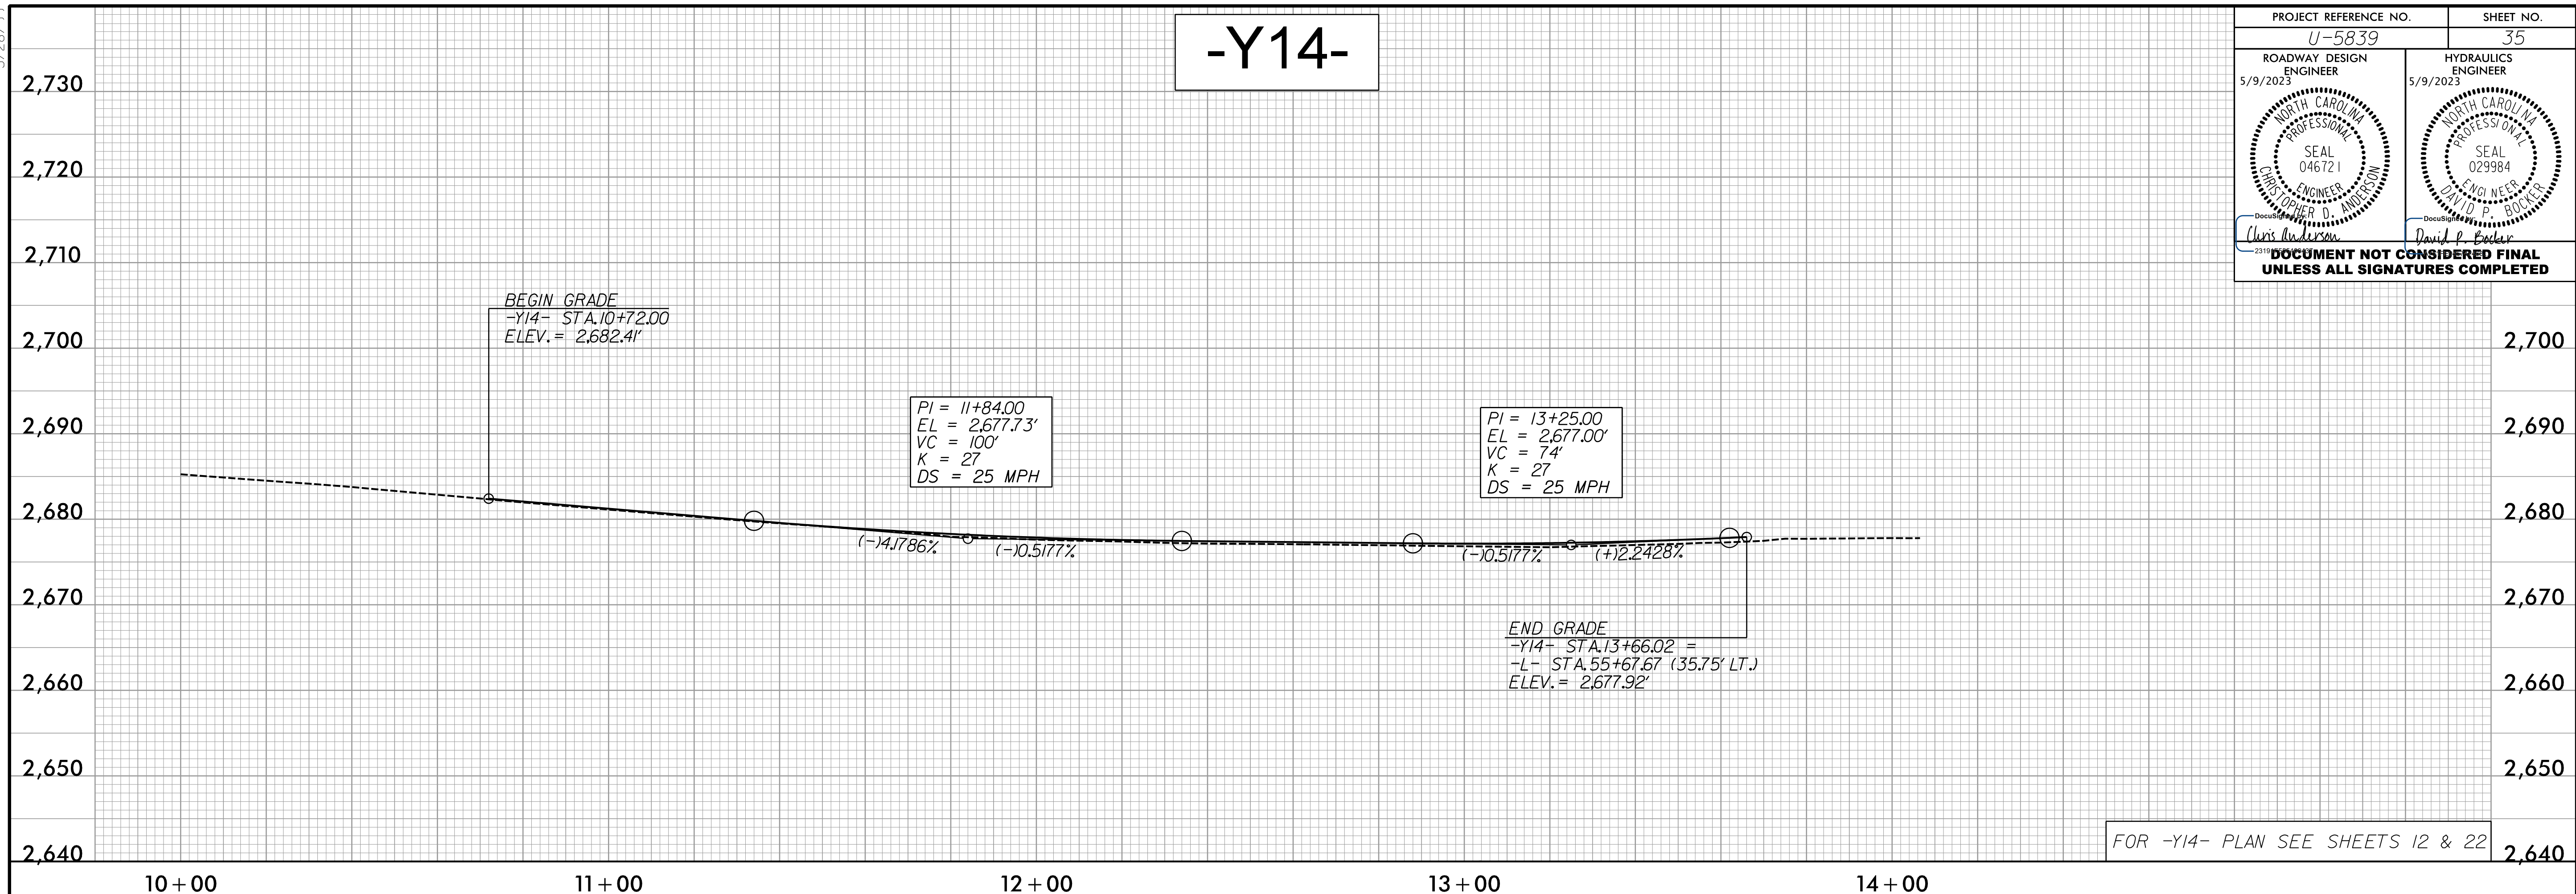



5/28/23

PROJECT REFERENCE NO. U-5839	SHEET NO. 35
ROADWAY DESIGN ENGINEER 5/9/2023 SEAL 046721 CHRISTOPHER D. ANDERSON	HYDRAULICS ENGINEER 5/9/2023 SEAL 029984 DAVID P. BOEKER
	
<p>DOCUMENT NOT CONSIDERED FINAL UNLESS ALL SIGNATURES COMPLETED</p>	



FOR -Y14- PLAN SEE SHEETS 12 & 22

5/28/2023
R:\Projects\U5839\RDY_PSH_35.dgn
Boeker

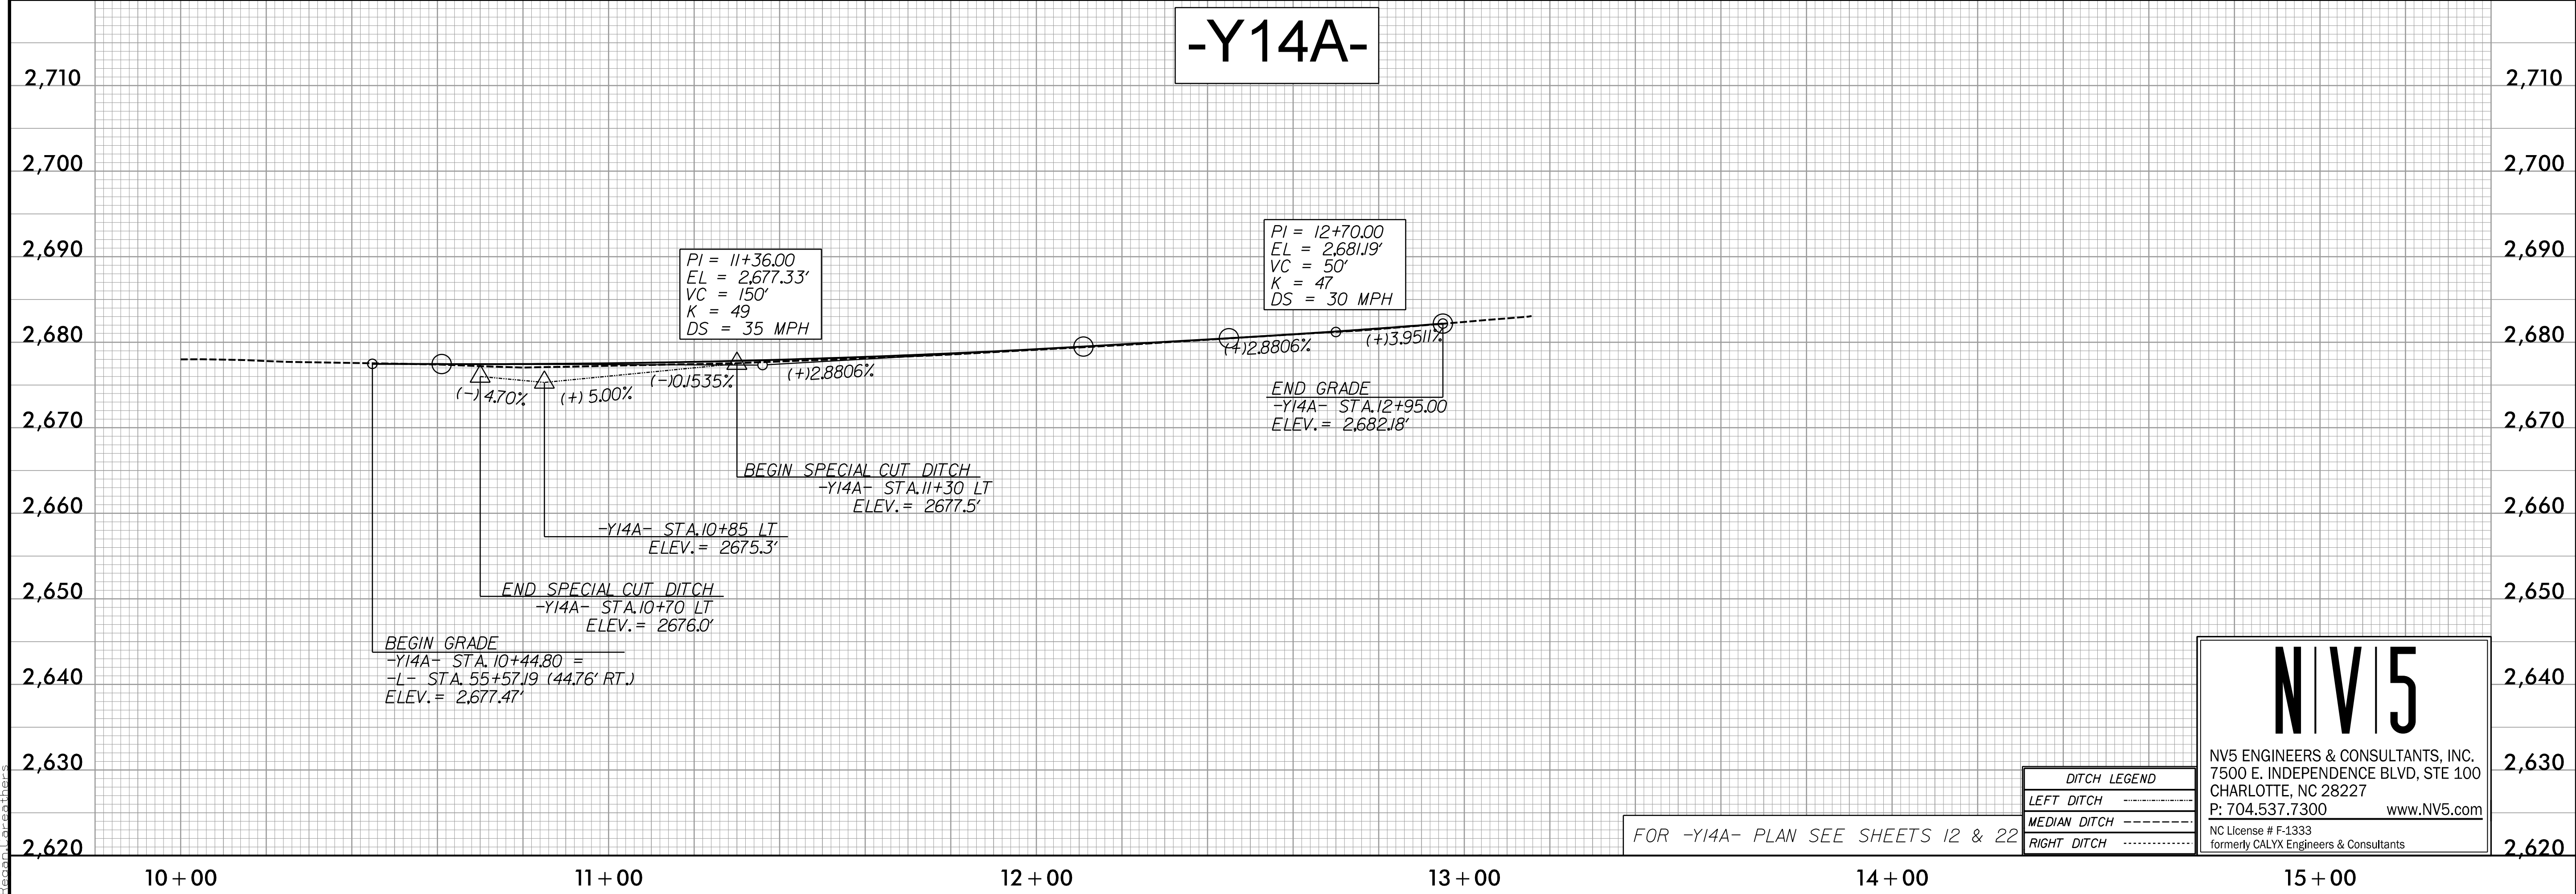

FOR -Y14A- PLAN SEE SHEETS 12 & 22

DITCH LEGEND	
LEFT DITCH	-----
MEDIAN DITCH	-----
RIGHT DITCH	-----

NV5
 NV5 ENGINEERS & CONSULTANTS, INC.
 7500 E. INDEPENDENCE BLVD, STE 100
 CHARLOTTE, NC 28227
 P: 704.537.7300 www.NV5.com
 NC License # F-1333
 formerly CALYX Engineers & Consultants