
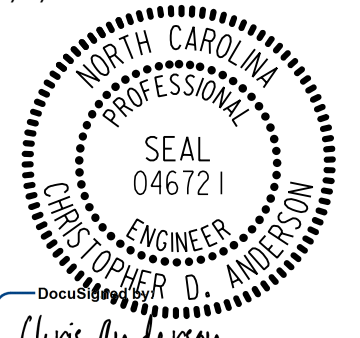
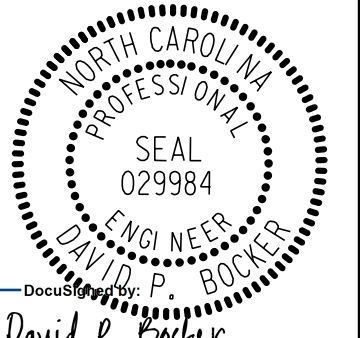
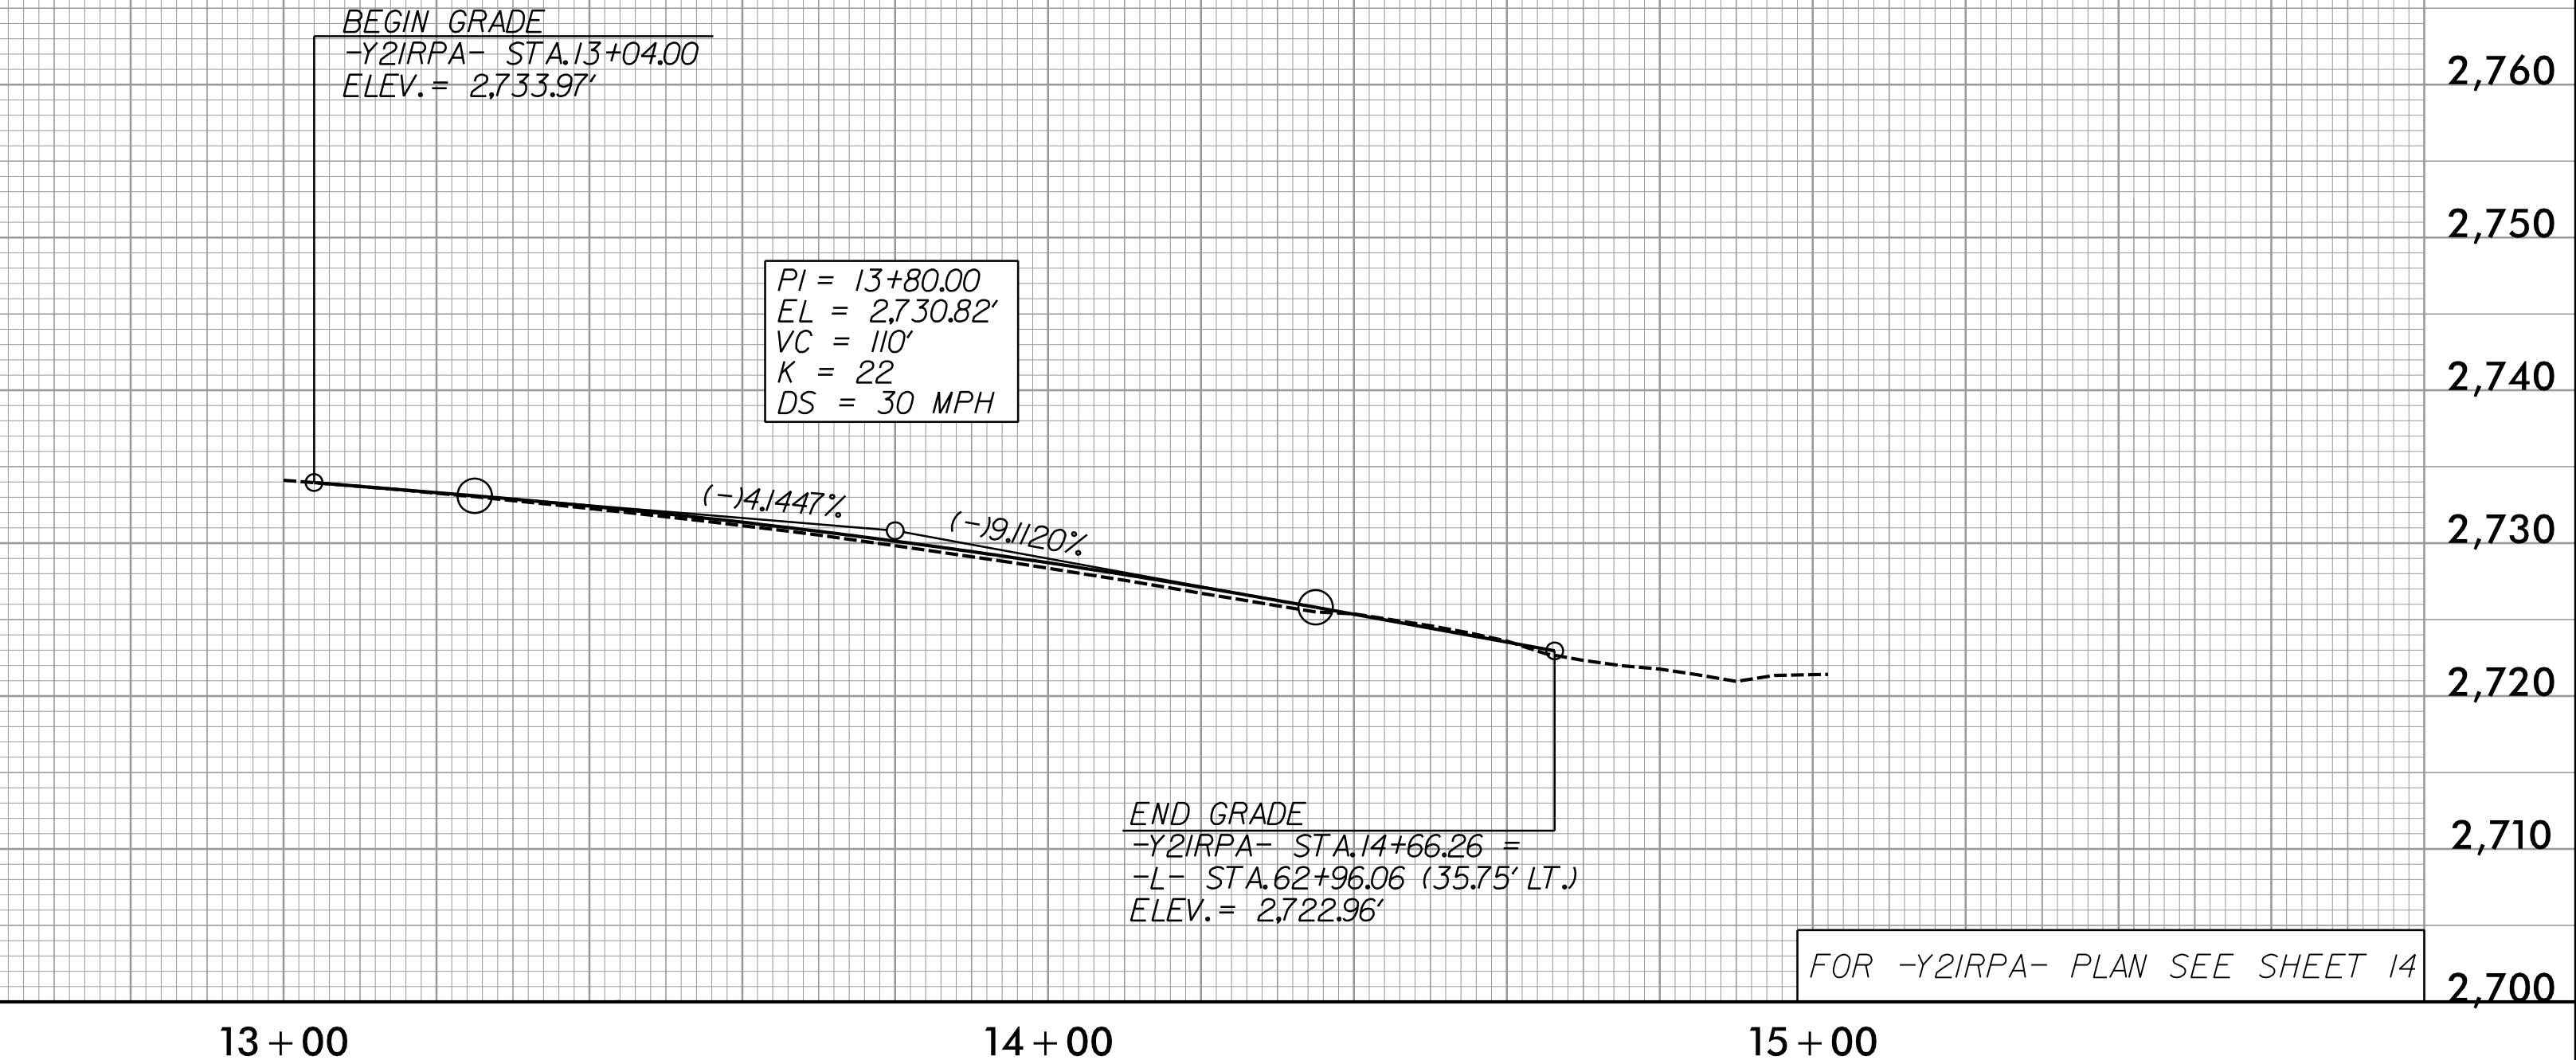


5/28/23


-Y20-

-Y21RPA-

PROJECT REFERENCE NO. U-5839	SHEET NO. 38
ROADWAY DESIGN ENGINEER 5/9/2023 	HYDRAULICS ENGINEER 5/9/2023 
<p><i>Chris Anderson</i> <i>David P. Becker</i></p> <p>DOCUMENT NOT CONSIDERED FINAL UNLESS ALL SIGNATURES COMPLETED</p>	

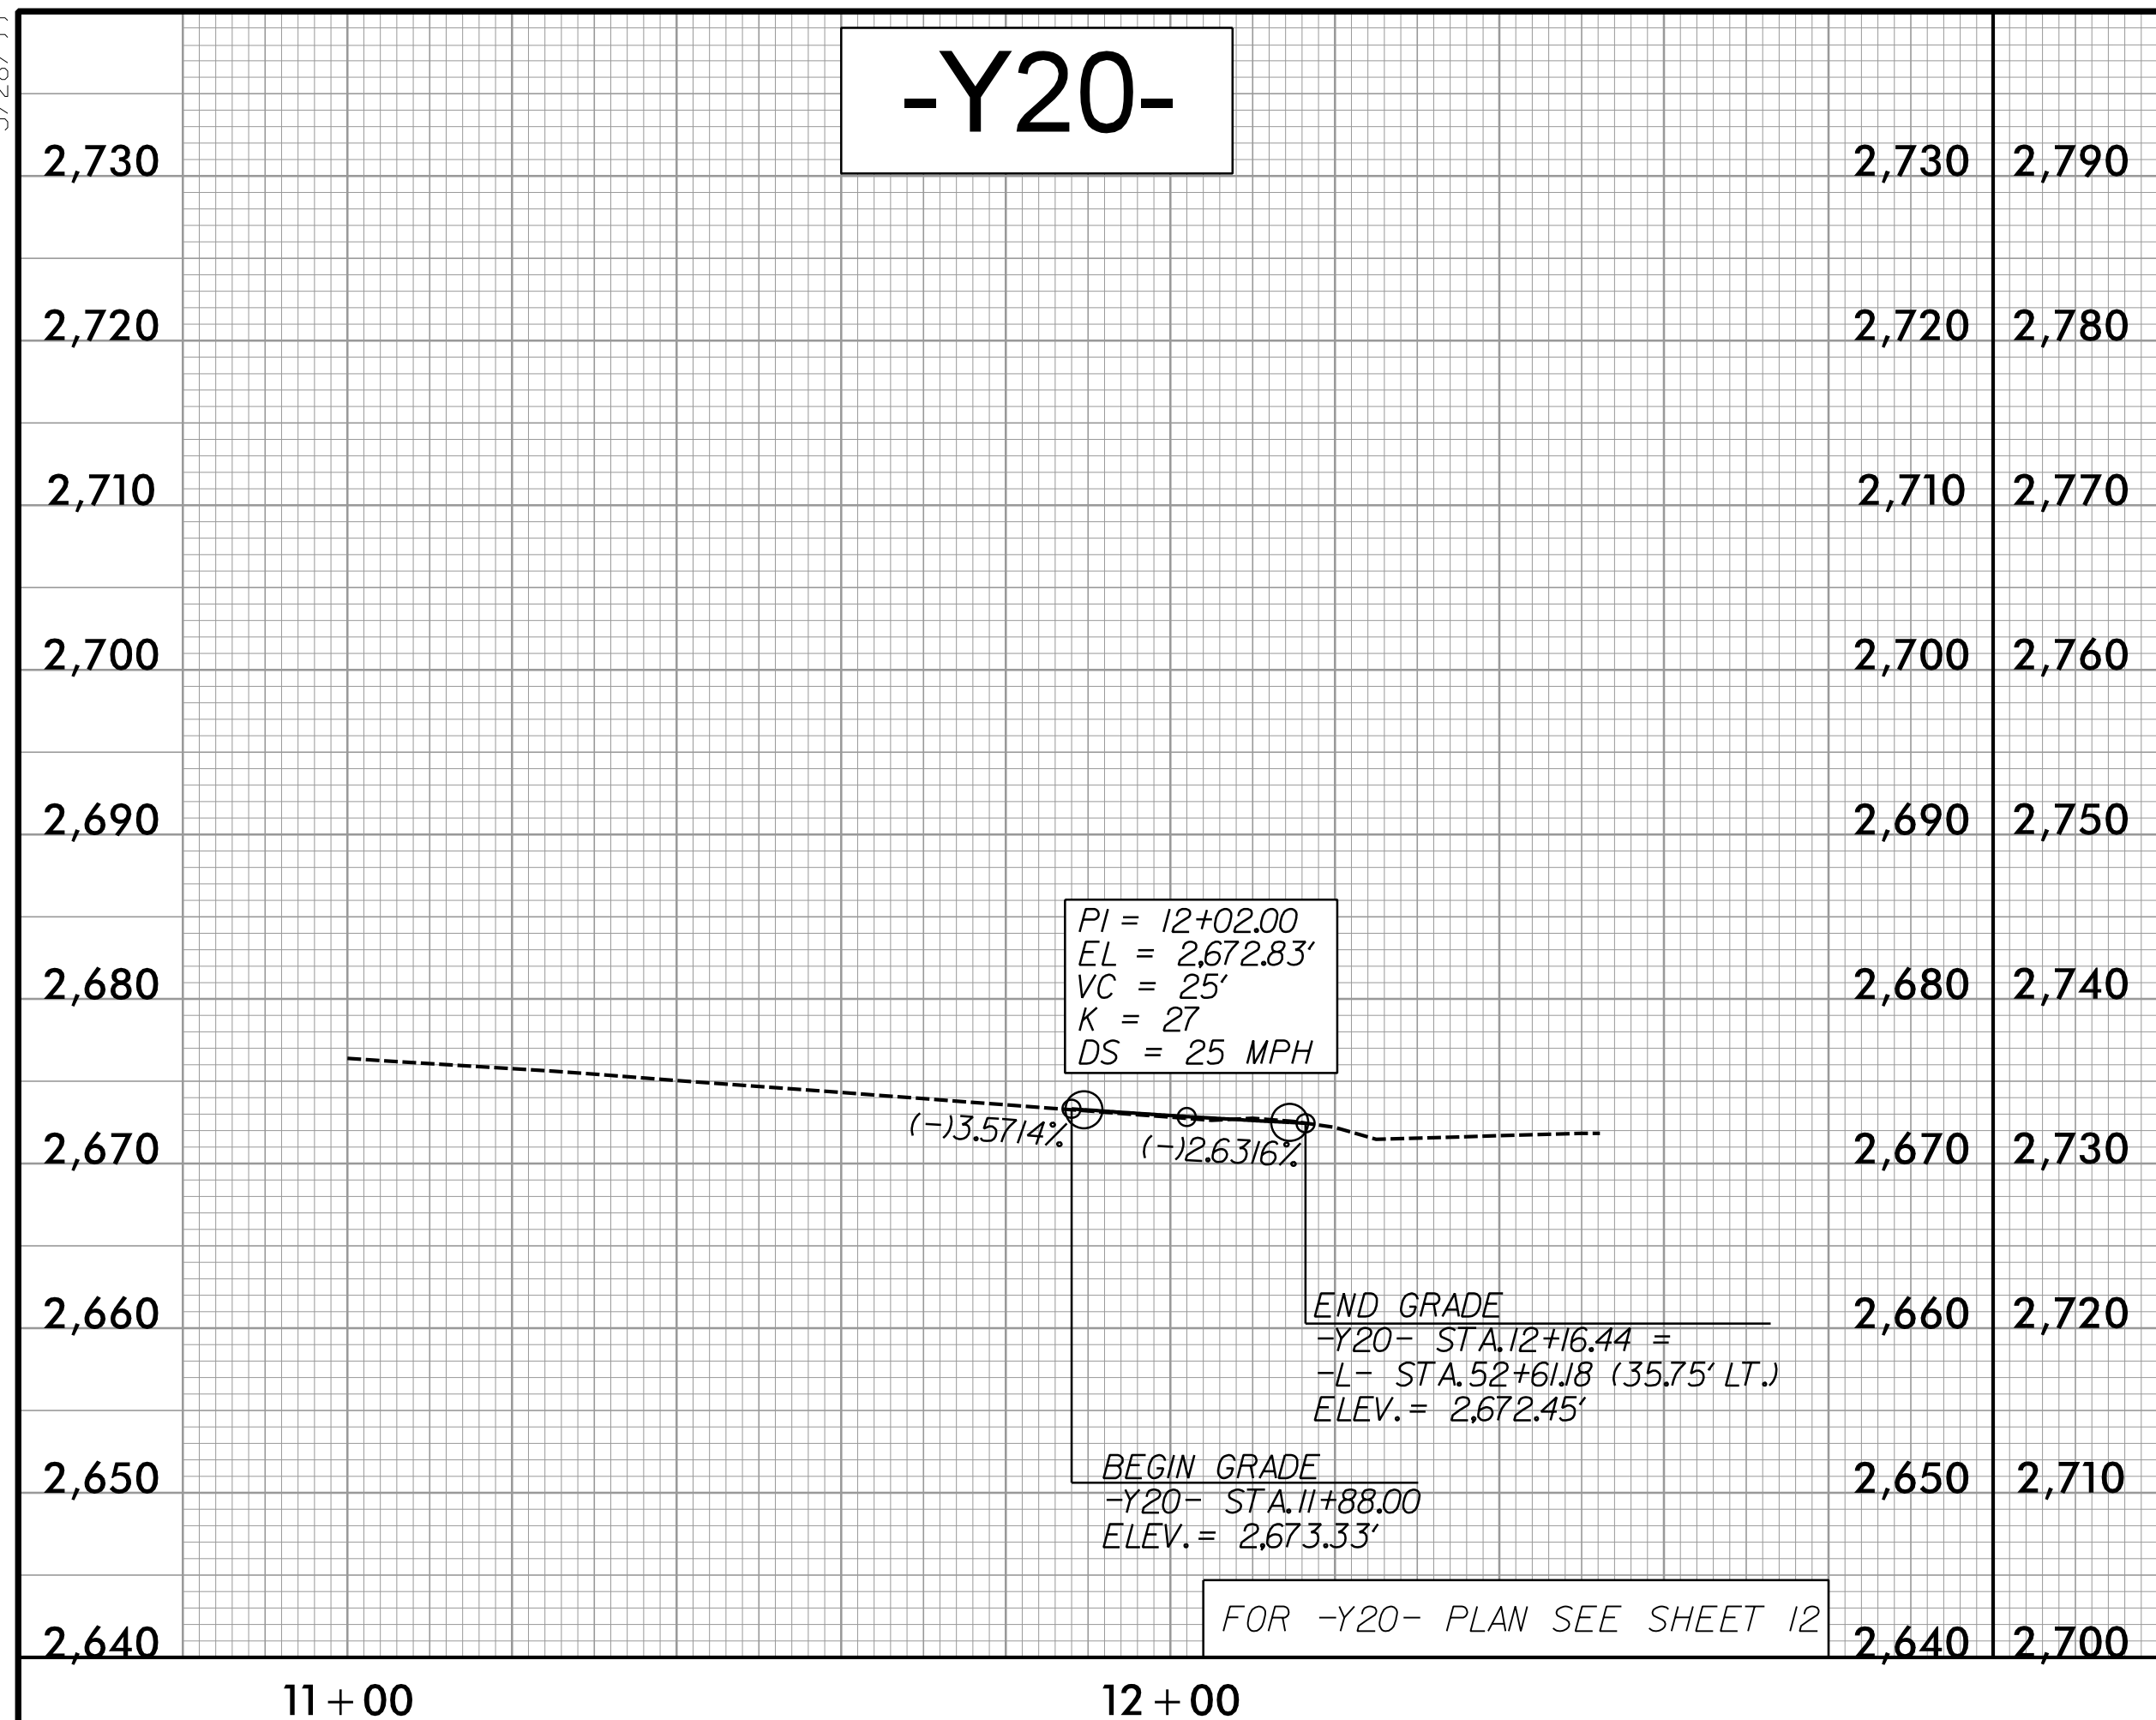

-Y21RPB-

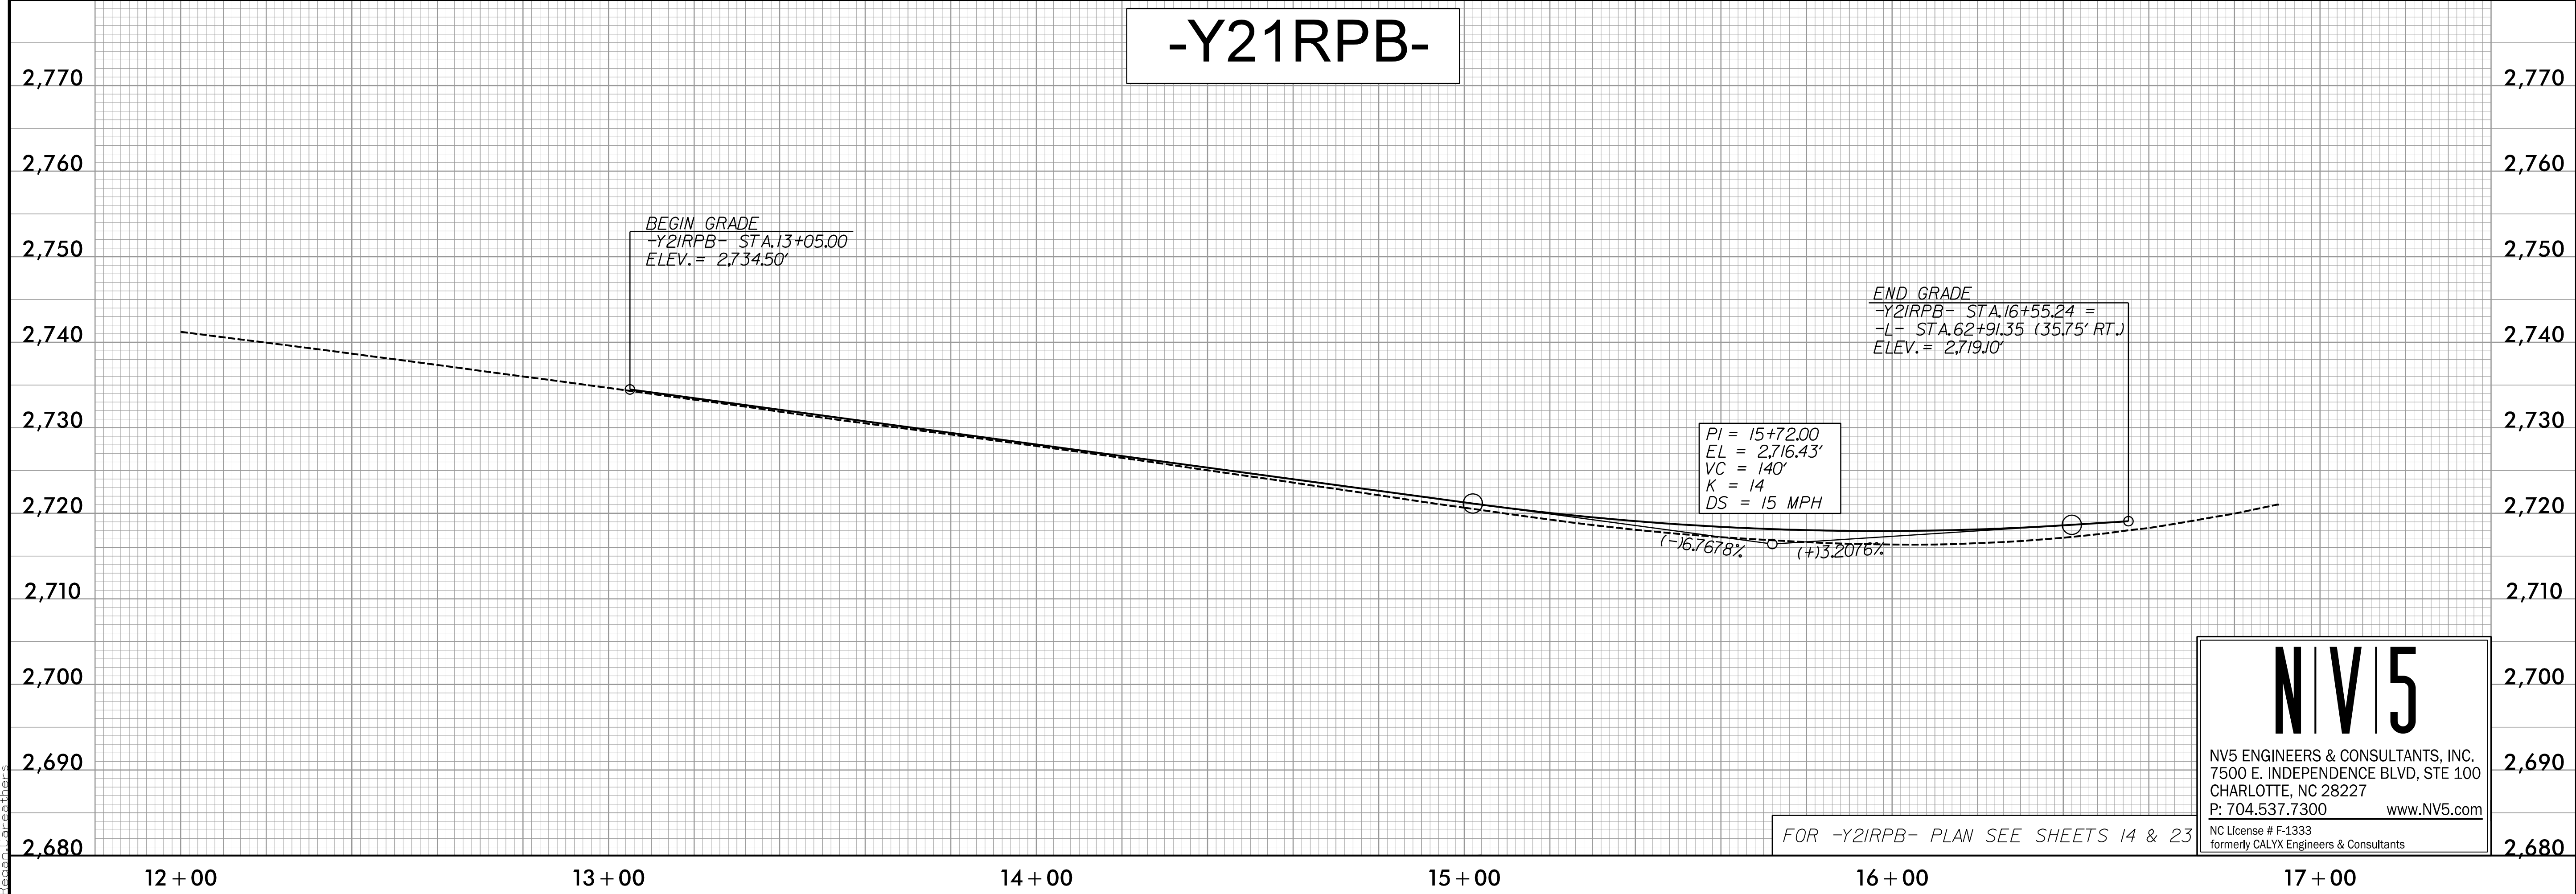

NV5

NV5 ENGINEERS & CONSULTANTS, INC.
 7500 E. INDEPENDENCE BLVD, STE 100
 CHARLOTTE, NC 28227
 P: 704.537.7300 www.NV5.com

NC License # F-1333
 formerly CALYX Engineers & Consultants

2/16/2023 R:\Projects\U5839_RDY_PSH_38.dgn