
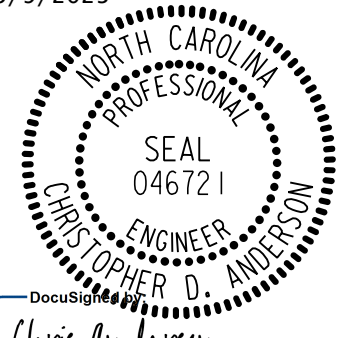
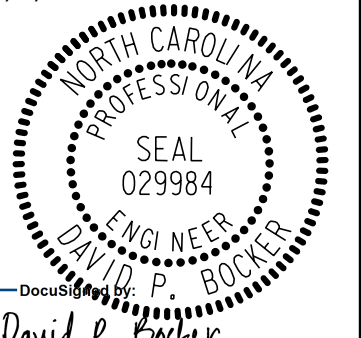



5/28/23

-Y21LPB-

PROJECT REFERENCE NO. U-5839	SHEET NO. 39
ROADWAY DESIGN ENGINEER 5/9/2023 	HYDRAULICS ENGINEER 5/9/2023 
DOCUMENT NOT CONSIDERED FINAL UNLESS ALL SIGNATURES COMPLETED	

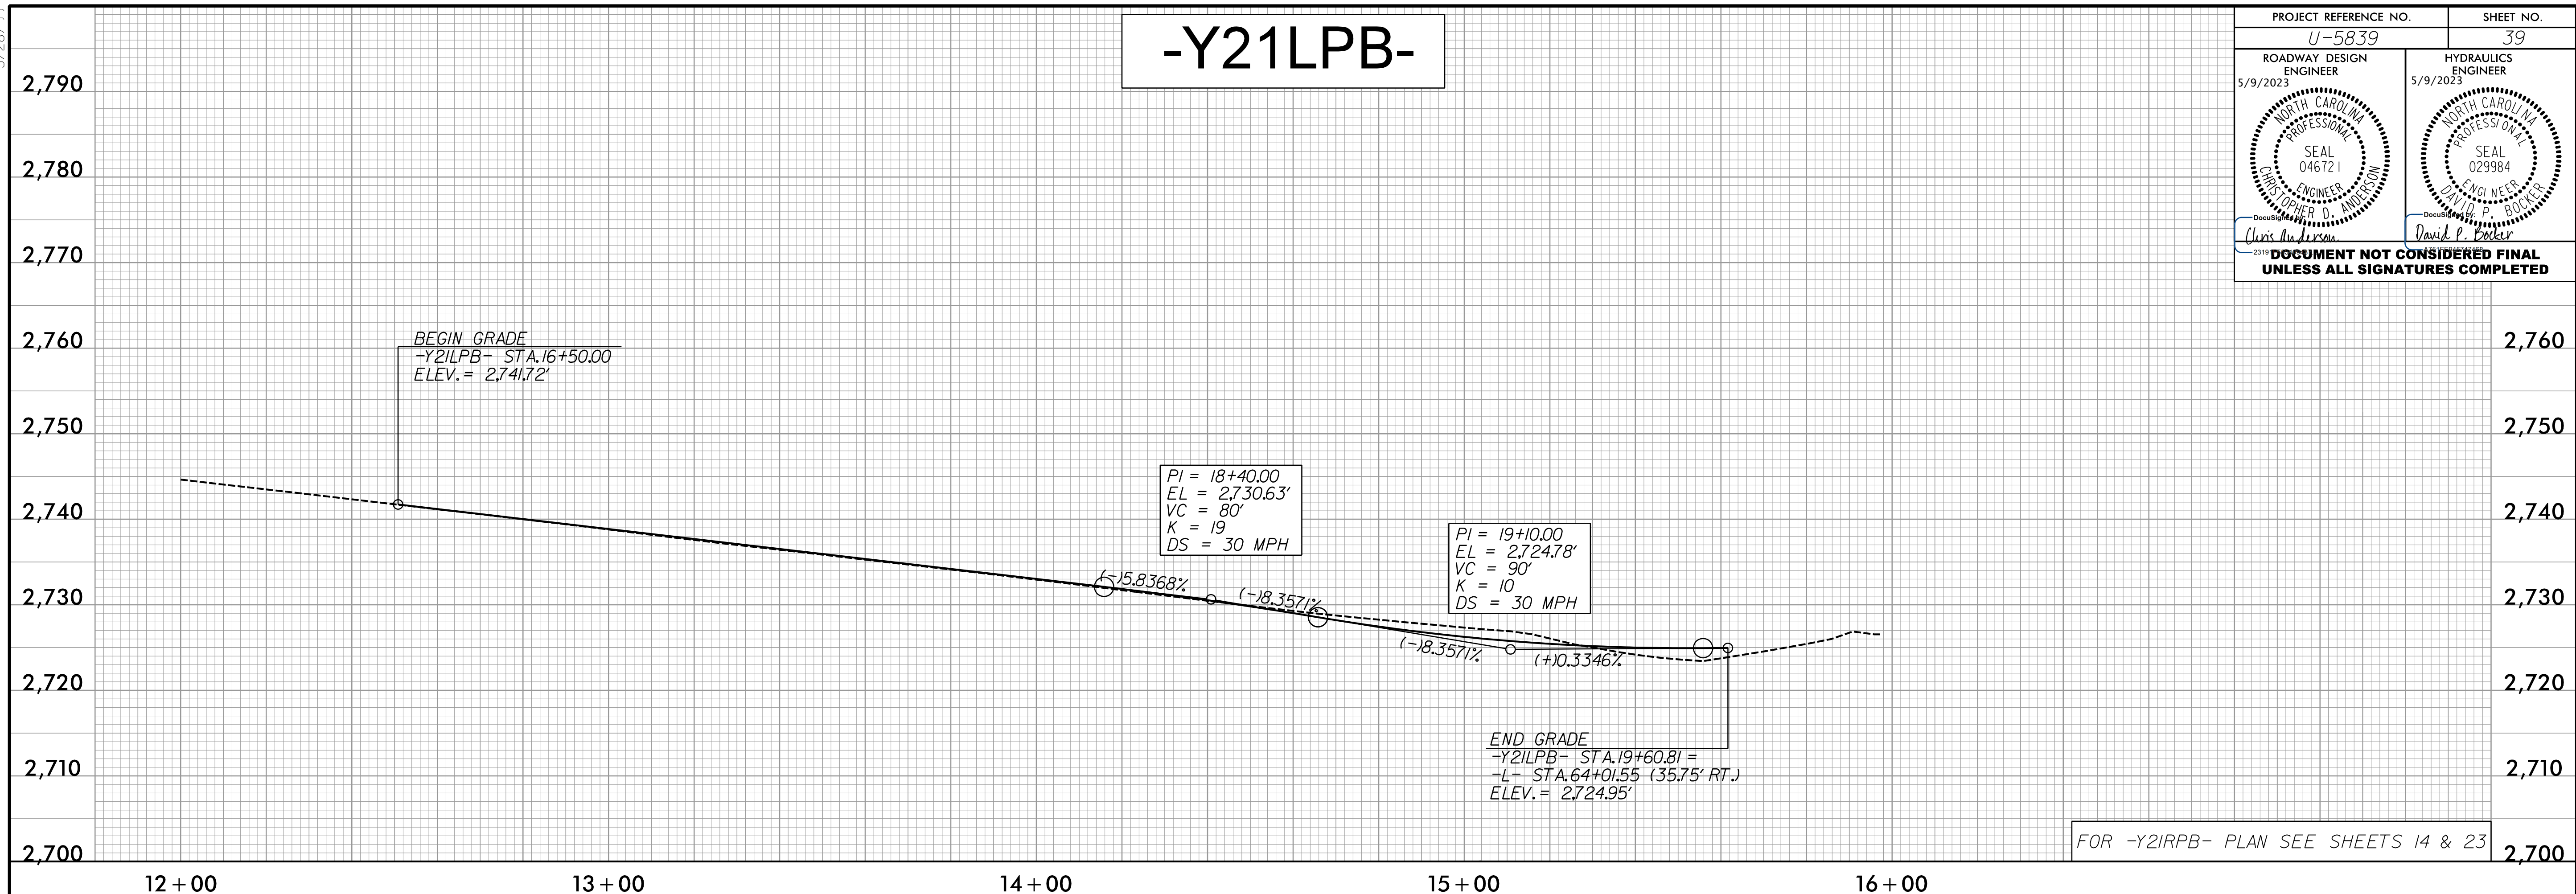

-Y21RPD-

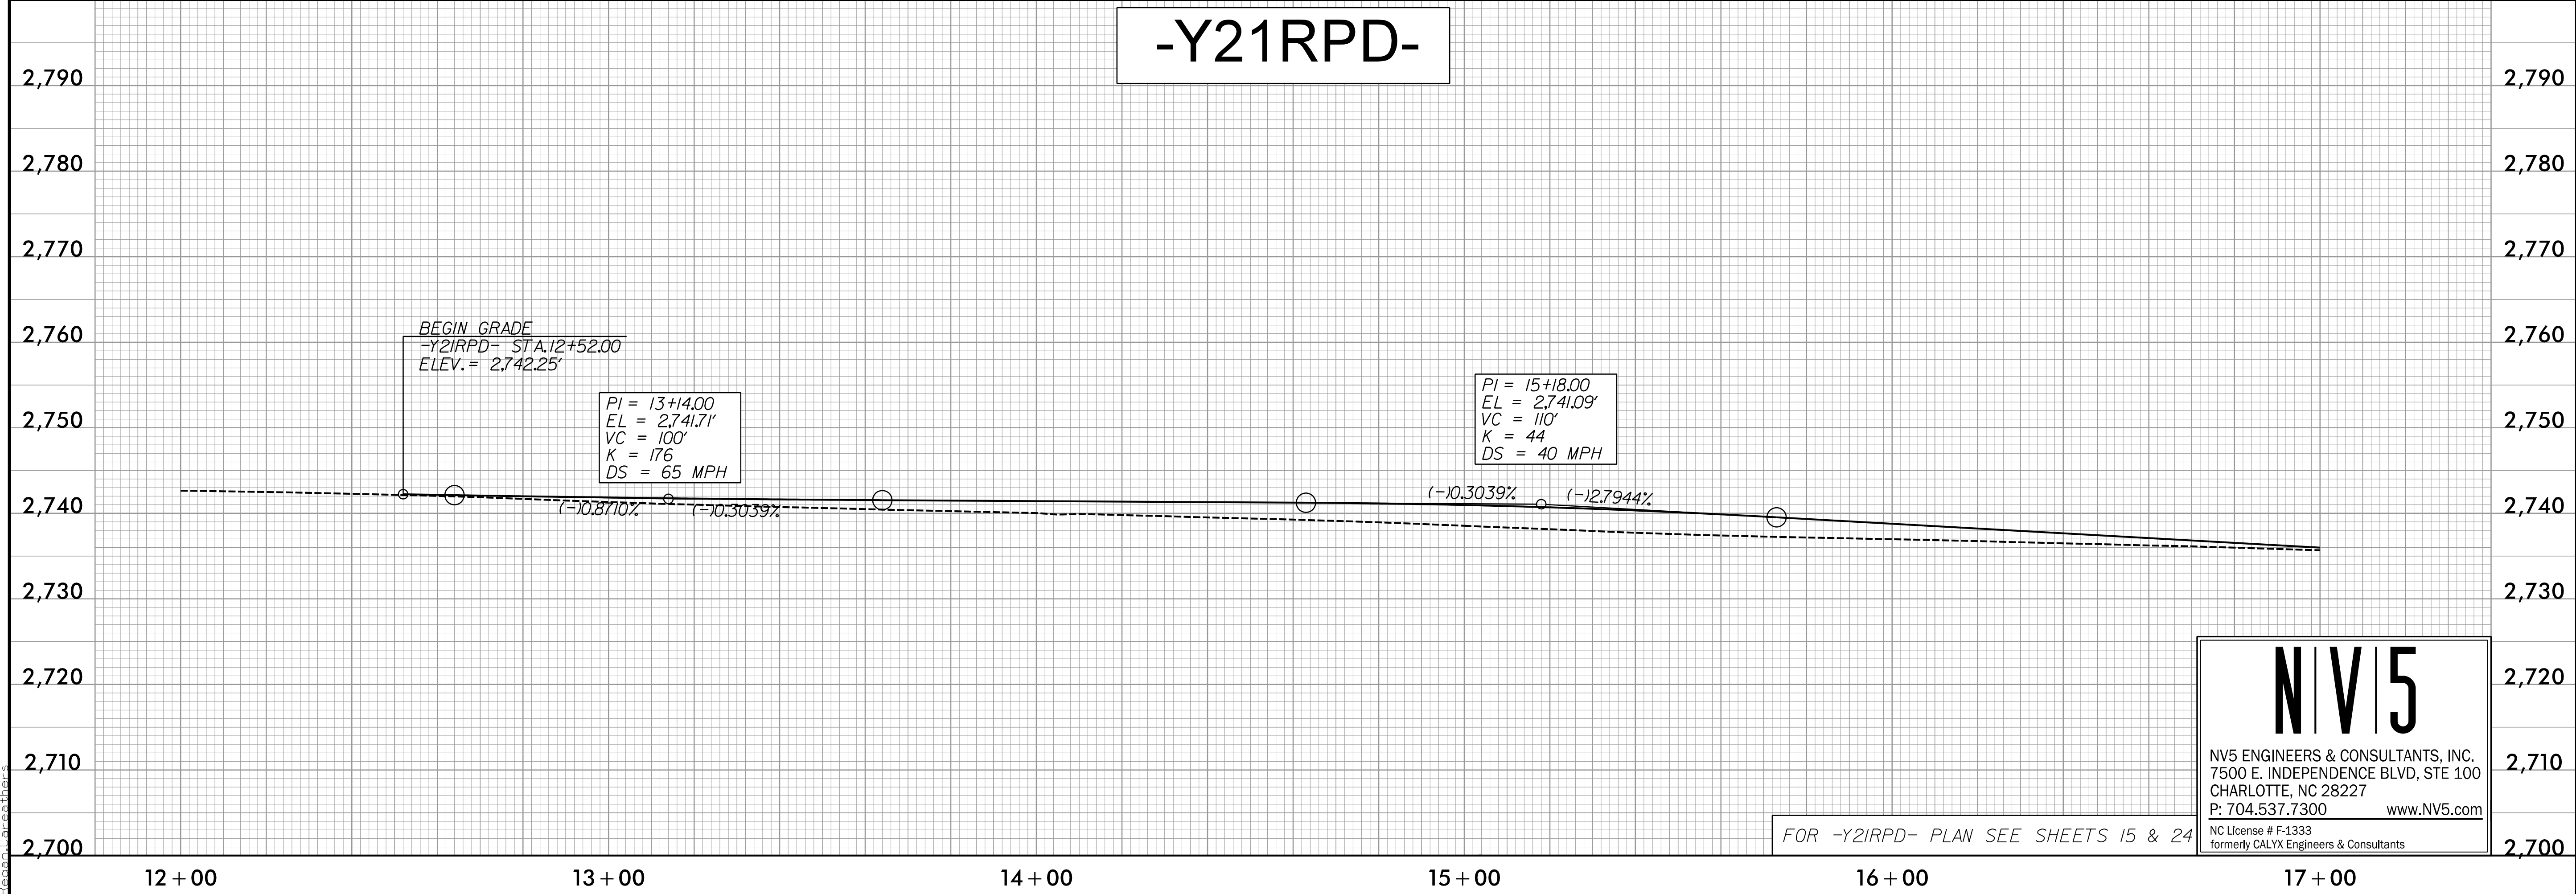

NV5
 NV5 ENGINEERS & CONSULTANTS, INC.
 7500 E. INDEPENDENCE BLVD, STE 100
 CHARLOTTE, NC 28227
 P: 704.537.7300 www.NV5.com
 NC License # F-1333
 formerly CALYX Engineers & Consultants

R:\Projects\2023\U5839\Pro\U5839_RDY_PSH_39.dgn
Reagan, C.