


5/28/23

-Y21RPD-

-Y21LPD-


PROJECT REFERENCE NO. U-5839	SHEET NO. 40
ROADWAY DESIGN ENGINEER 5/9/2023	HYDRAULICS ENGINEER 5/9/2023
<p>2019 DOCUMENT NOT CONSIDERED FINAL UNLESS ALL SIGNATURES COMPLETED</p>	

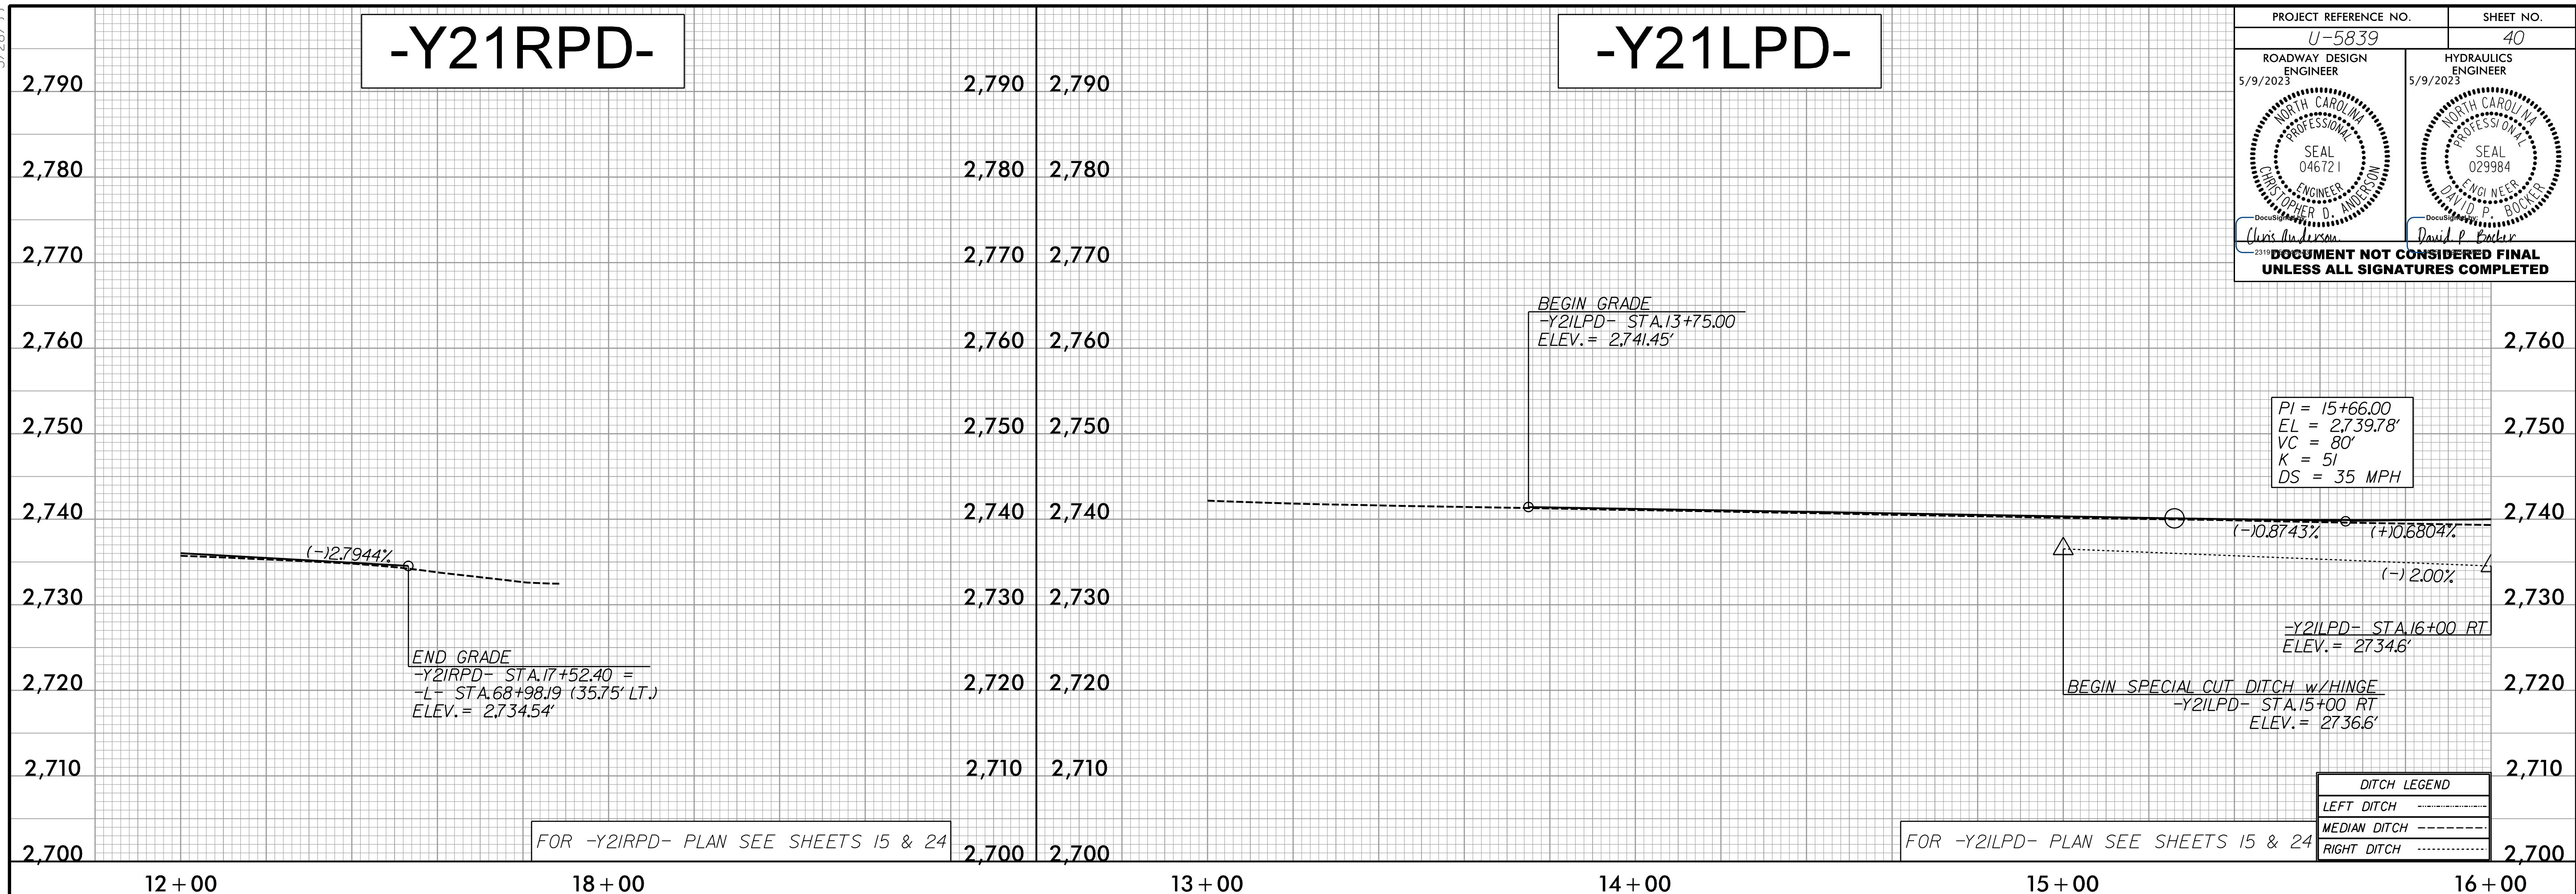

FOR -Y21RPD- PLAN SEE SHEETS 15 & 24

FOR -Y21LPD- PLAN SEE SHEETS 15 & 24

-Y21LPD-

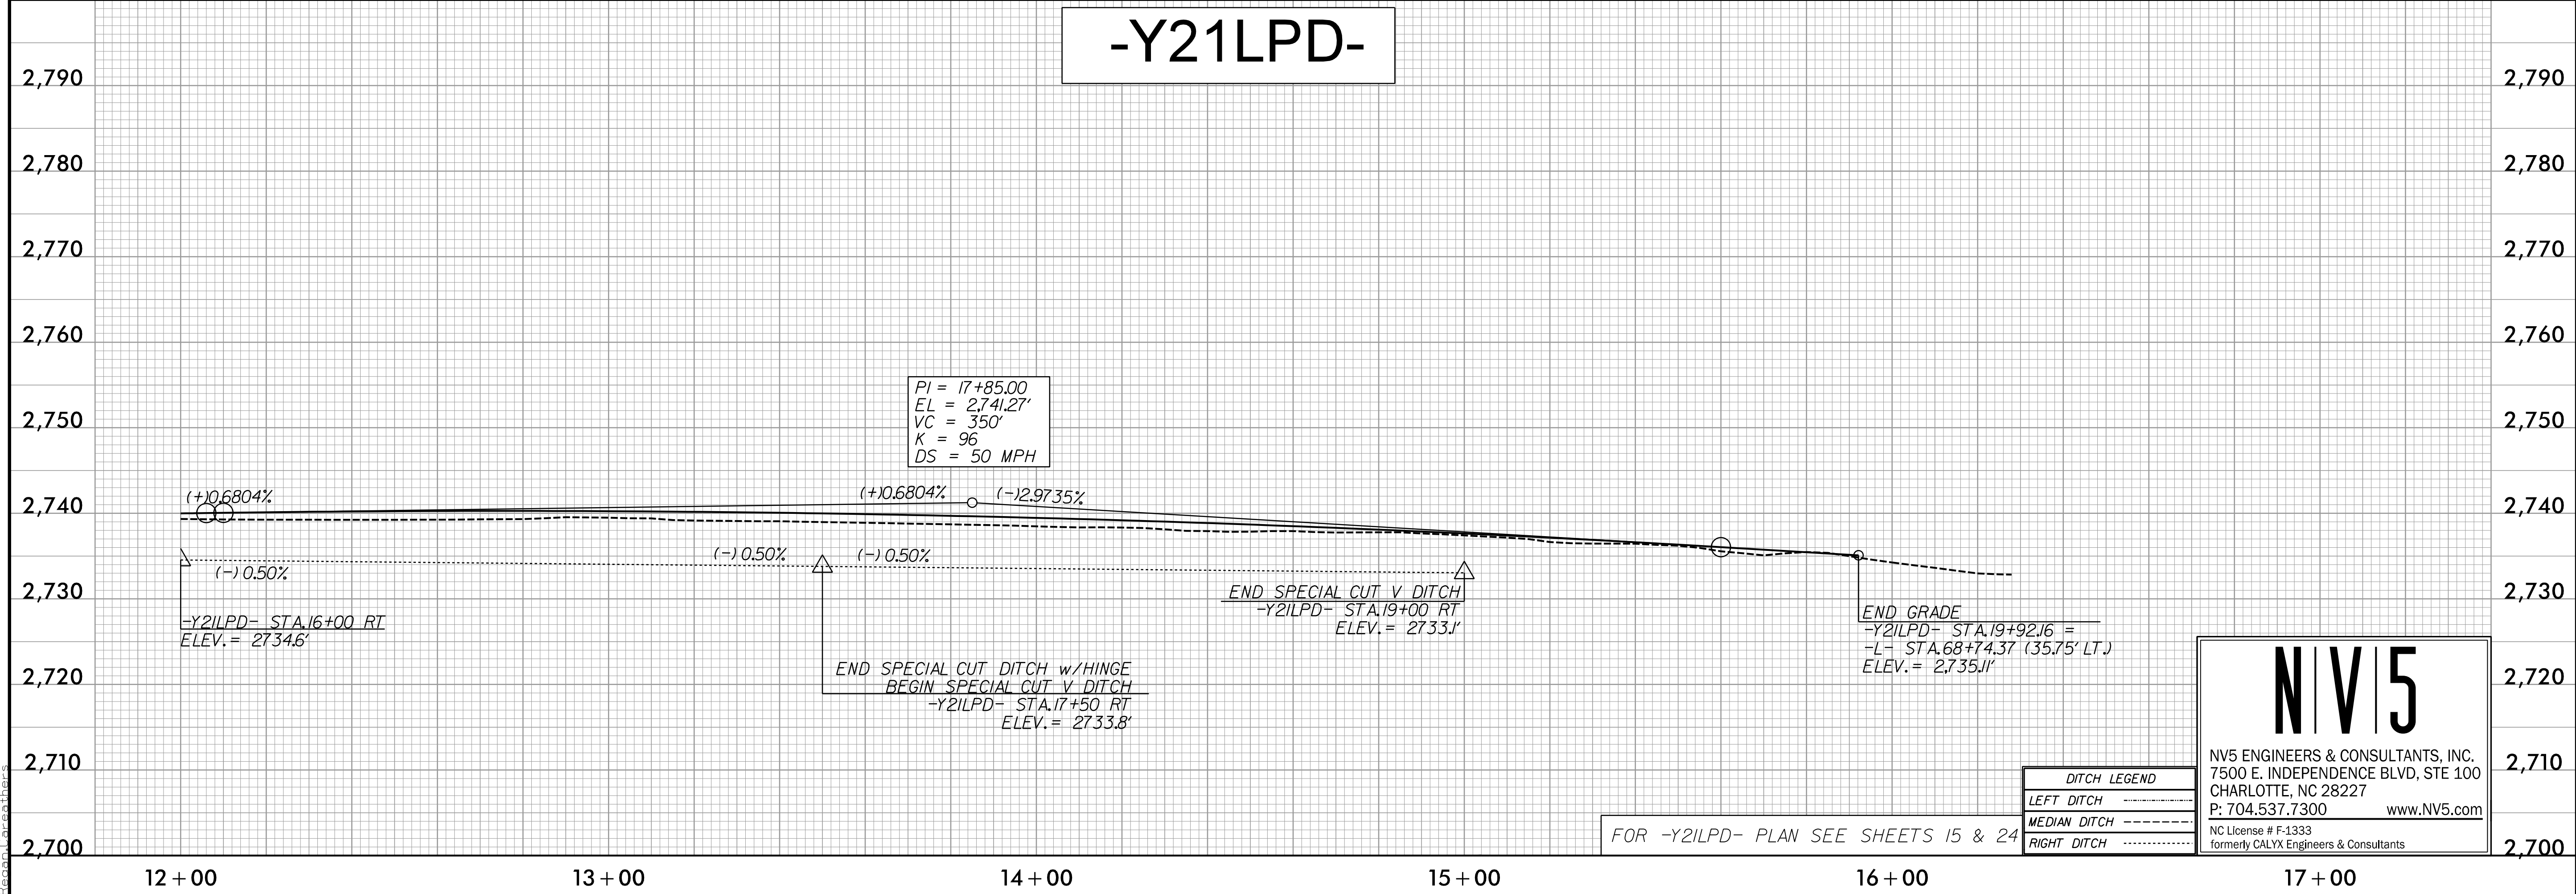

FOR -Y21LPD- PLAN SEE SHEETS 15 & 24

NV5

NV5 ENGINEERS & CONSULTANTS, INC.
7500 E. INDEPENDENCE BLVD, STE 100
CHARLOTTE, NC 28227
P: 704.537.7300 www.NV5.com

NC License # F-1333
formerly CALYX Engineers & Consultants

R:\Projects\2023\U5839\Pro\U5839_RDY_PSH_40.dgn