


6/2/09

SURVEY CONTROL SHEET

W/ EXISTING CENTERLINE ALIGNMENTS PRIOR TO CONSTRUCTION

PROJECT REFERENCE NO. U-5839	SHEET NO. RW02C-2
Location and Surveys	
LOCATION AND SURVEYS, DIVISION 14 122 BONNIE LANE SYLVA, NC 28779	
PROJECT SURVEYOR NORTH CAROLINA PROFESSIONAL SEAL L-4727 BRIAN BARWATT DOCUMENT NOT CONSIDERED FINAL UNLESS ALL SIGNATURES COMPLETED	

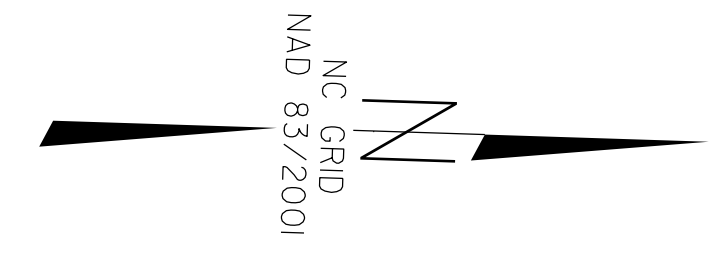

REVISIONS

NOTES:

1. PROJECT CONTROL WAS ESTABLISHED USING GNSS, THE GLOBAL NAVIGATION SATELLITE SYSTEM.
2. THE SURVEY CONTROL DATA FOR THIS PROJECT HAS BEEN COMPILED FROM VARIOUS SOURCES. IF FURTHER INFORMATION REGARDING PROJECT CONTROL IS NEEDED, PLEASE CONTACT THE LOCATION AND SURVEYS UNIT.

**SEE SHEETS RW02C-8
THROUGH RW02C-11
FOR FURTHER
ALIGNMENT DETAILS**

02-NOV-2020 12:47
 C:\suva\Urban\5839\RW Sheets\To Send\5839\1s.rw02c-2.dgn
 bobarwatt AT LS-317902

BM-3
 N=658796 E=814715
 ELEV=2656.62'
 RR SPIKE IN BASE OF 24" OAK

BM-5
 N=659469 E=814175
 ELEV=2655.64'
 CHISELED 'X' IN BACK OF CURB

BM-4
 N=659831 E=814943
 ELEV=2642.04'
 CHISELED 'X' TOP OF CONC. LP. BASE