
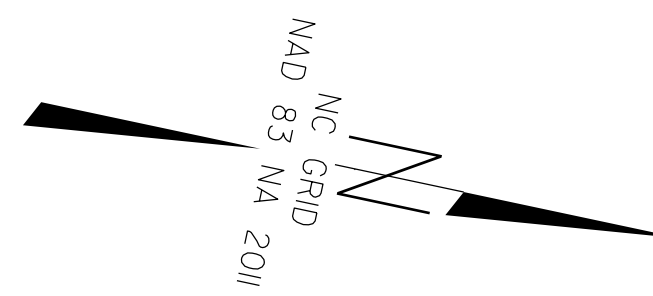


SURVEY CONTROL SHEET

W/ EXISTING CENTERLINE ALIGNMENTS PRIOR TO CONSTRUCTION

PROJECT REFERENCE NO. U-5839	SHEET NO. RW02C-6
Location and Surveys	
LOCATION AND SURVEYS, DIVISION 14 122 BONNIE LANE SYLVA, NC 28779	
PROJECT SURVEYOR NORTH CAROLINA PROFESSIONAL SEAL L-4727 BRADY BARWITT	
DOCUMENT NOT CONSIDERED FINAL UNLESS ALL SIGNATURES COMPLETED	

SEE SHEETS RW02C-8 THROUGH RW02C-11 FOR FURTHER ALIGNMENT DETAILS

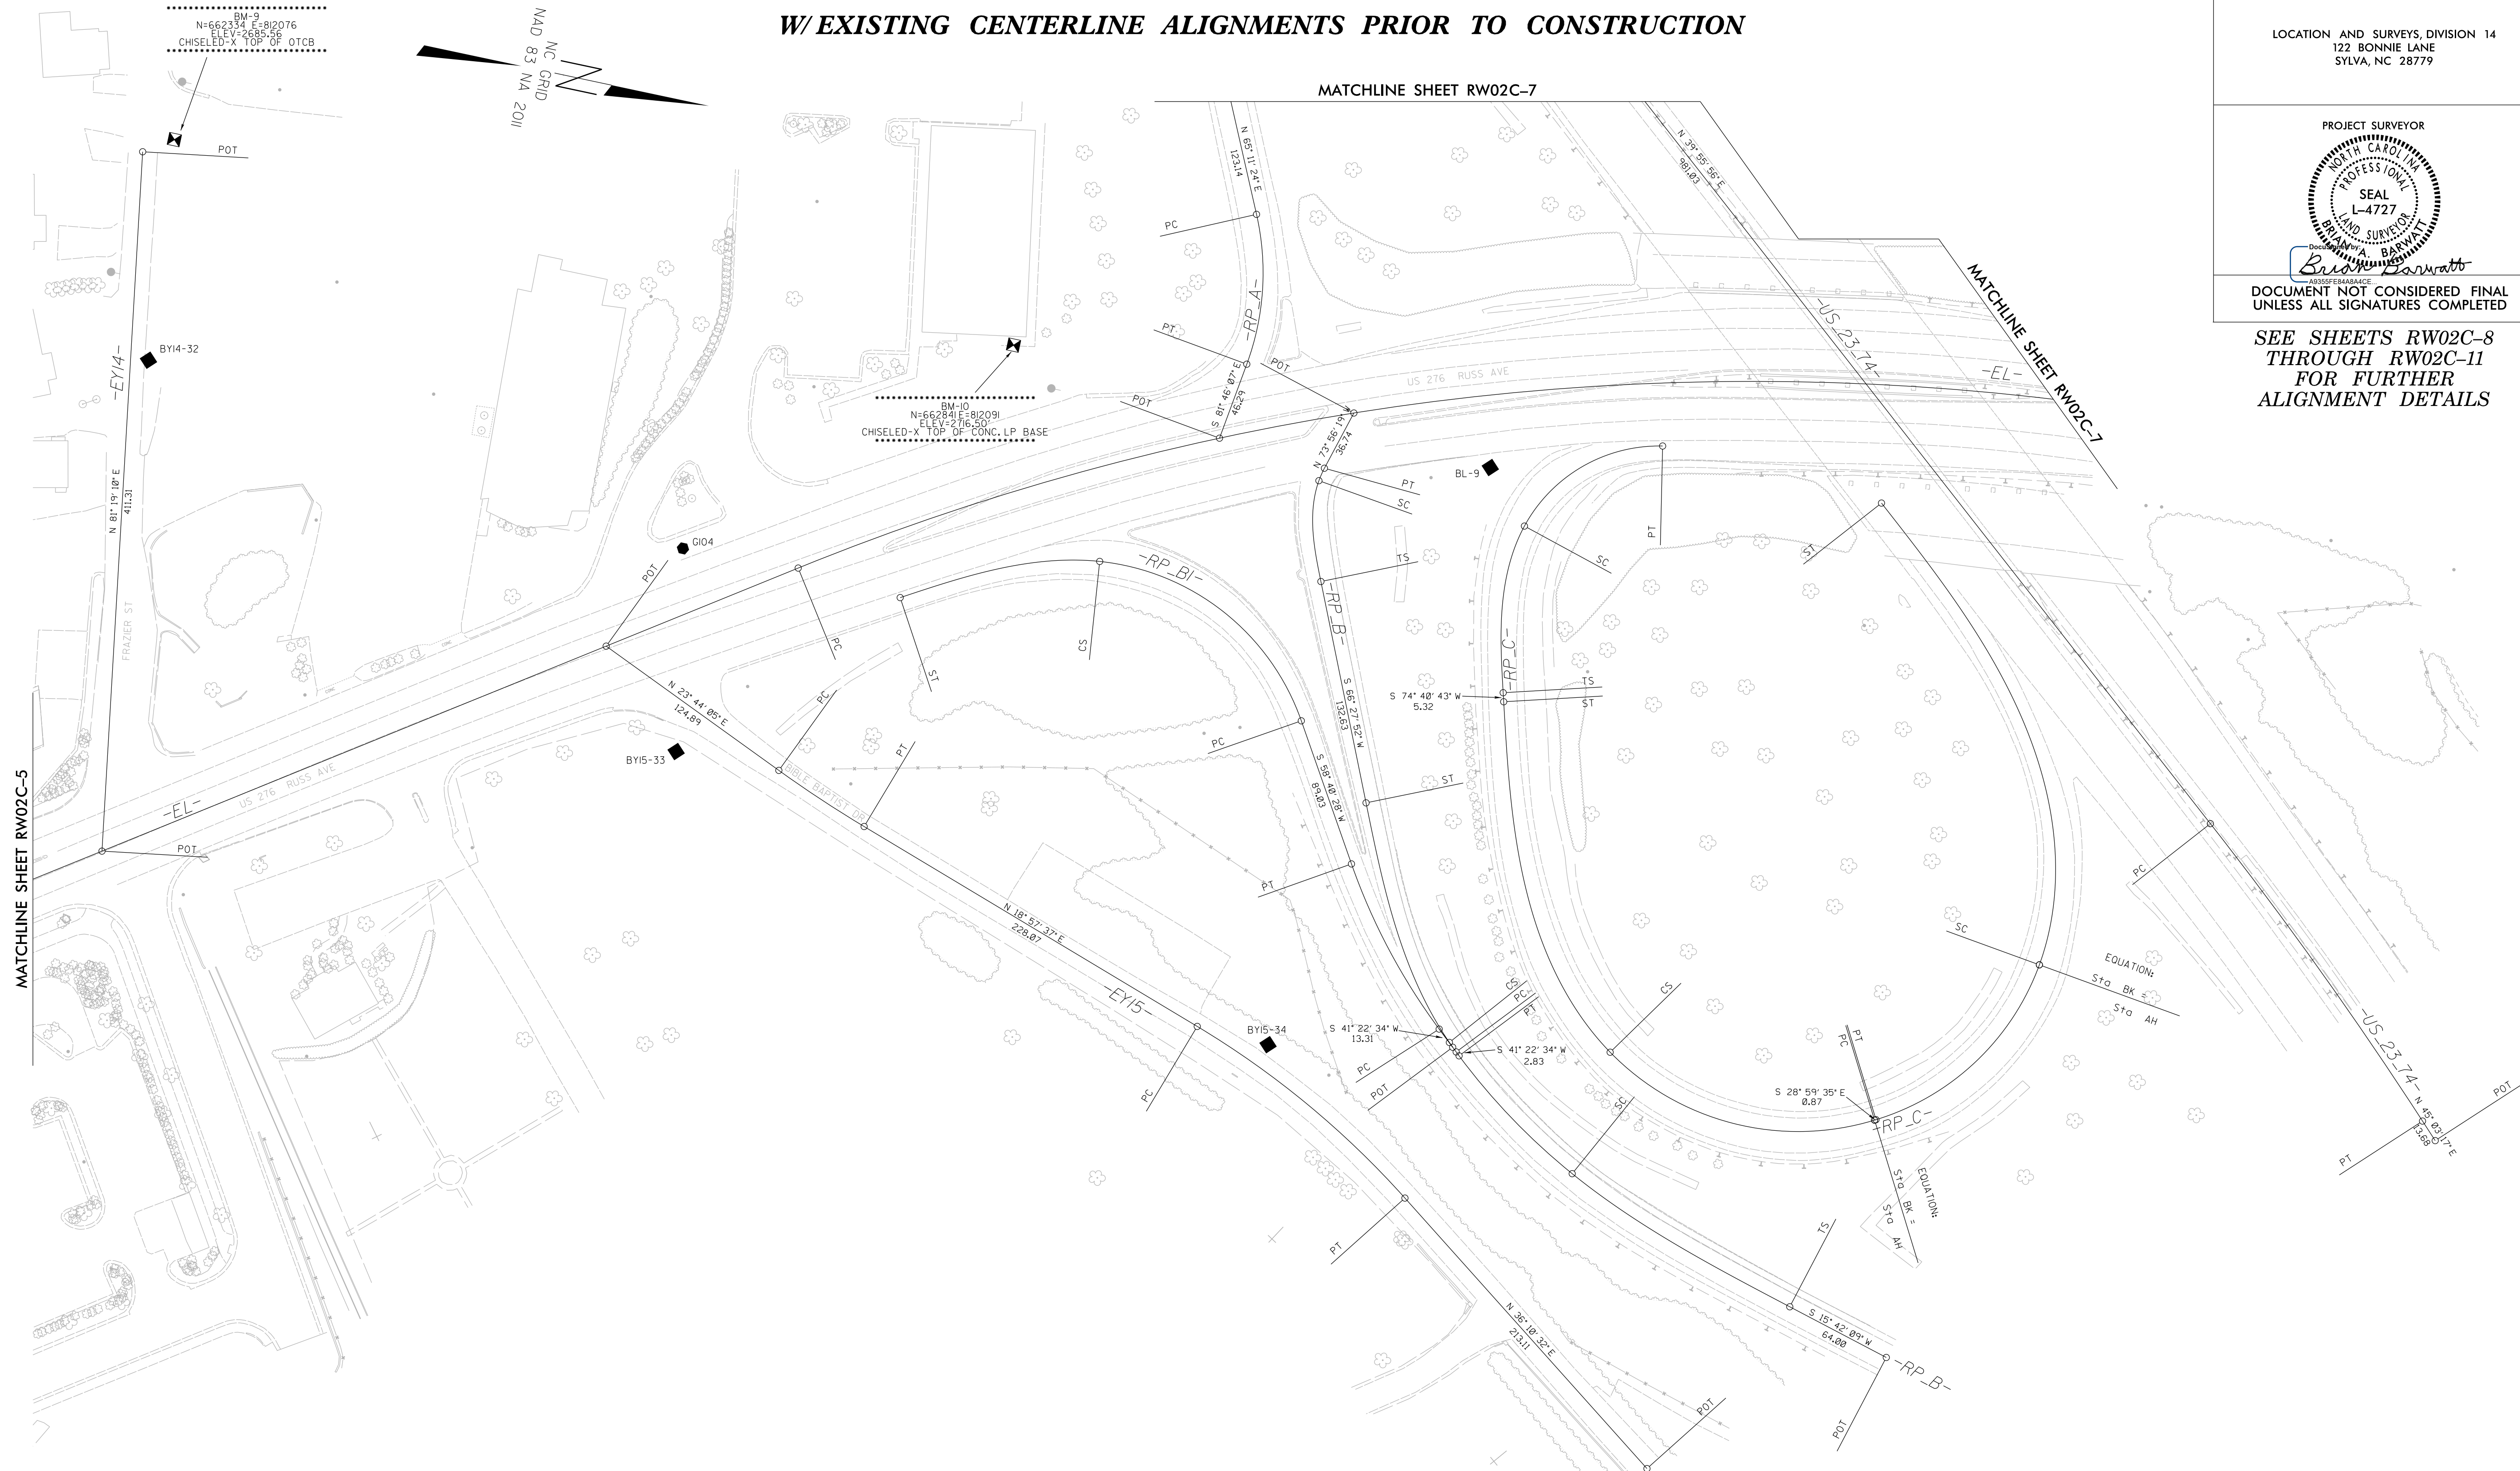

BM-9
N=662334.47 E=912076.56
ELEV=2685.56
CHISELED-X TOP OF QTCB

BM-10
N=662341.4 E=912091.1
ELEV=2716.50
CHISELED-X TOP OF CONC. LP. BASE

REVISIONS

02-NOV-2020 13:16
C:\sylv\urbon\5839\RW_Sheets\To_Send\5839\1s.rw02c-6.dgn
babbarwatt AT LS-317902

NOTES:

1. PROJECT CONTROL WAS ESTABLISHED USING GNSS, THE GLOBAL NAVIGATION SATELLITE SYSTEM.
2. THE SURVEY CONTROL DATA FOR THIS PROJECT HAS BEEN COMPILED FROM VARIOUS SOURCES. IF FURTHER INFORMATION REGARDING PROJECT CONTROL IS NEEDED, PLEASE CONTACT THE LOCATION AND SURVEYS UNIT.