



MATCH LINE -L- STA. 40+20
SEE SHEET TMP-7

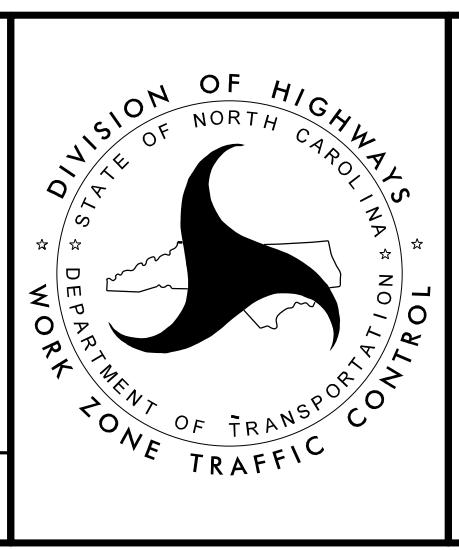

**TEMPORARY
TRAFFIC CONTROL
PHASE I - STEP 1**

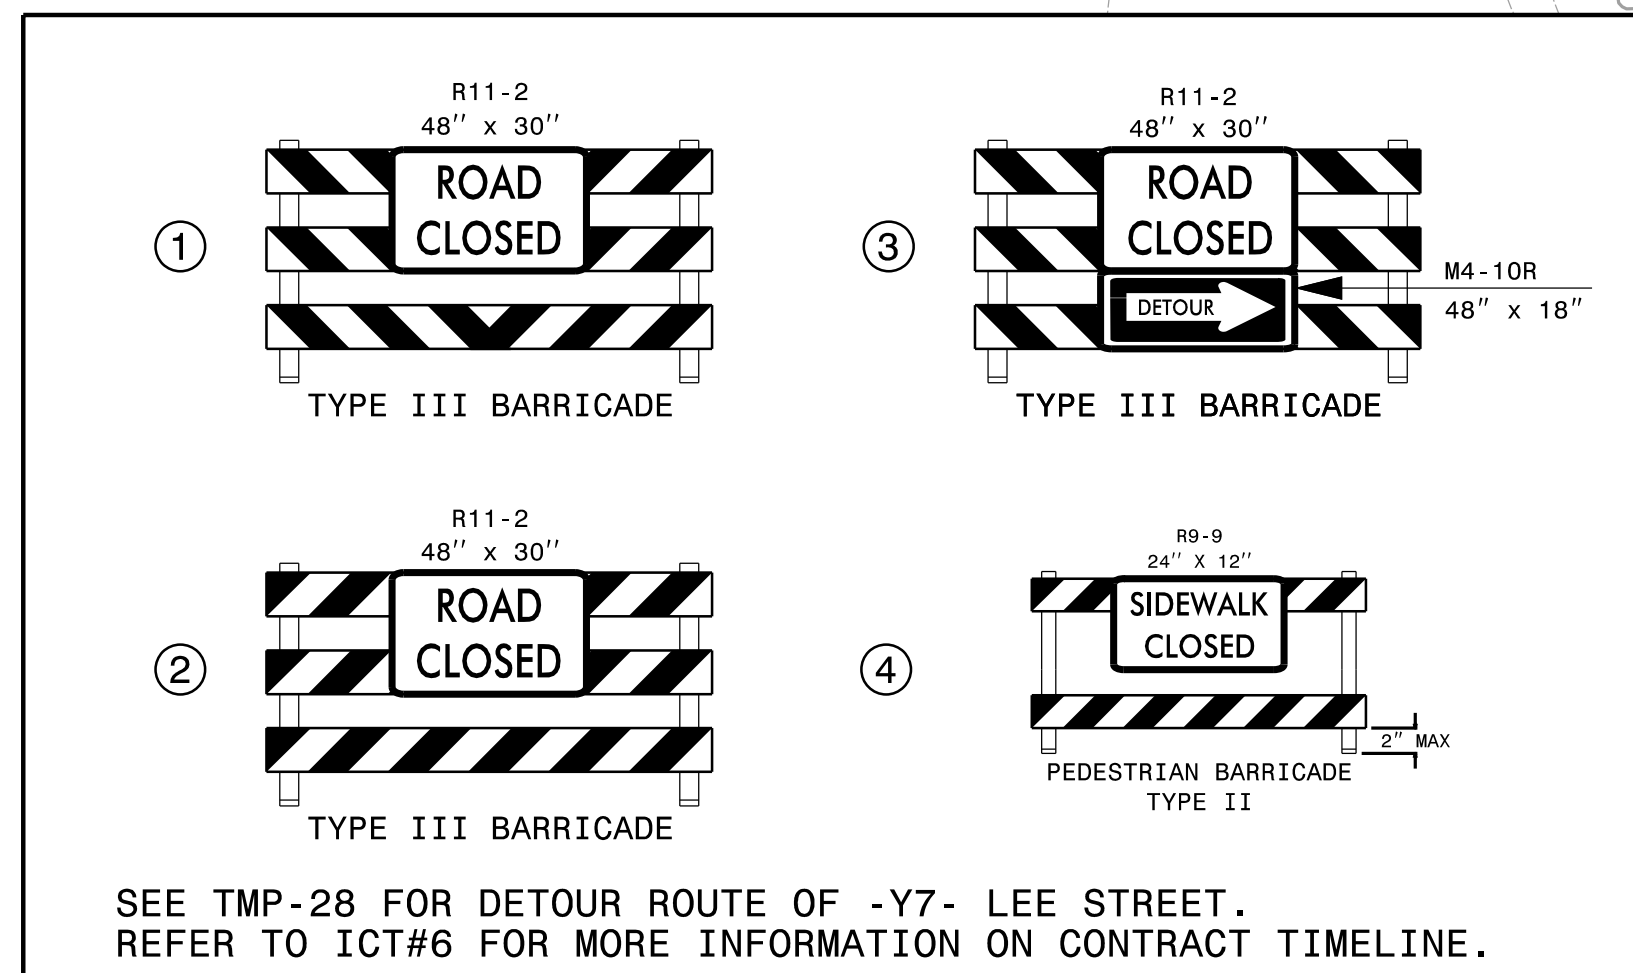