


NOTE A:
 USE FLAGGERS TO INSTALL TRAFFIC BEARING PRECAST DRAINAGE STR. 1016 AND 1902 SHORT OF THE FINAL GRADE. FIELD VERIFY TOP OF STRUCTURE ELEVATIONS PRIOR TO MANUFACTURE. BACKFILL/PLATE AND PAVE OVER AS DIRECTED BY ENGINEER.

APPROVED: *William J. Hamilton*
 DATE: 2/23/2023
 SEAL
 NORTH CAROLINA PROFESSIONAL ENGINEER
 WILLIAM J. HAMILTON
 SEAL 32396

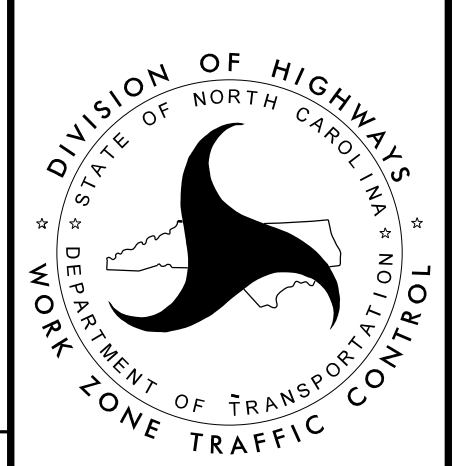

TEMPORARY TRAFFIC CONTROL PHASE I - STEP 1

DOCUMENT NOT CONSIDERED FINAL UNLESS ALL SIGNATURES COMPLETED