



MATCH LINE -L- STA. 51+50  
SEE SHEET TMP-7

MATCH LINE -L- STA. 62+40  
SEE SHEET TMP-9

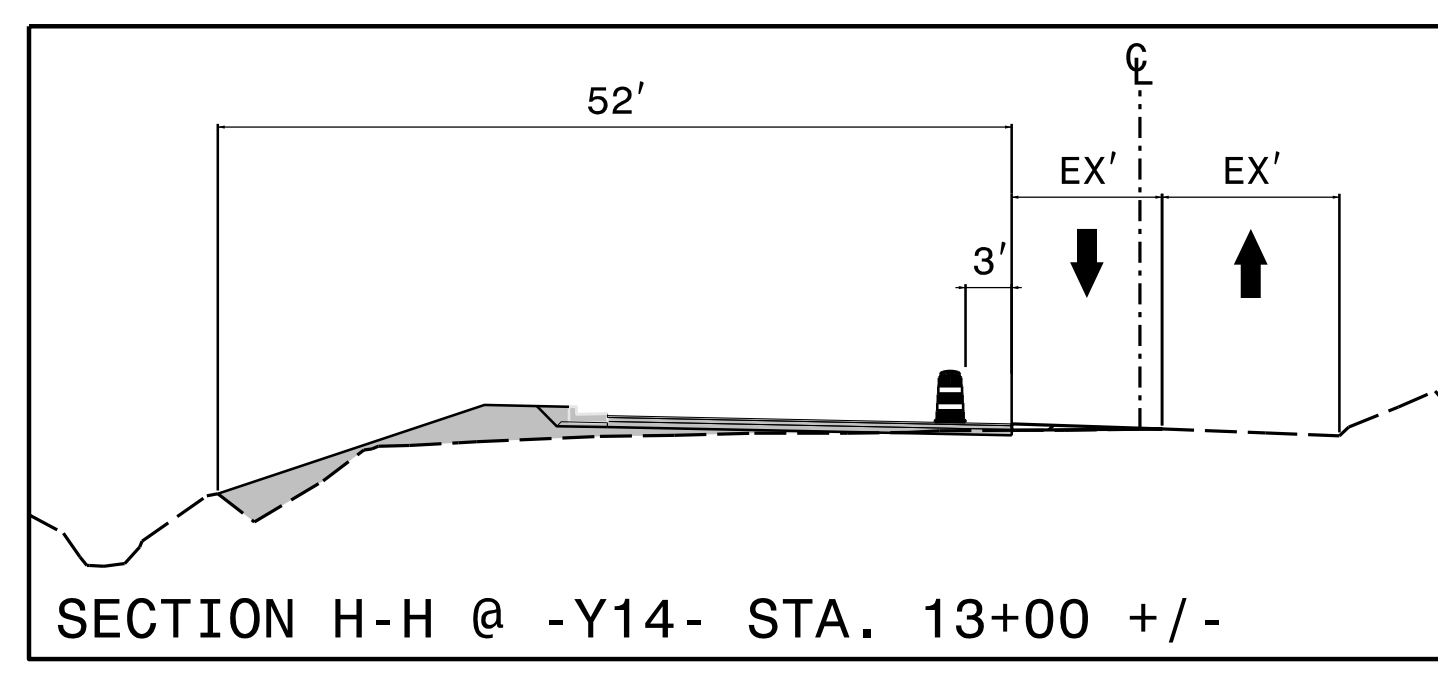

APPROVED: *William J. Hamilton*  
005600704648484  
 DATE: 2/23/2023

SEAL

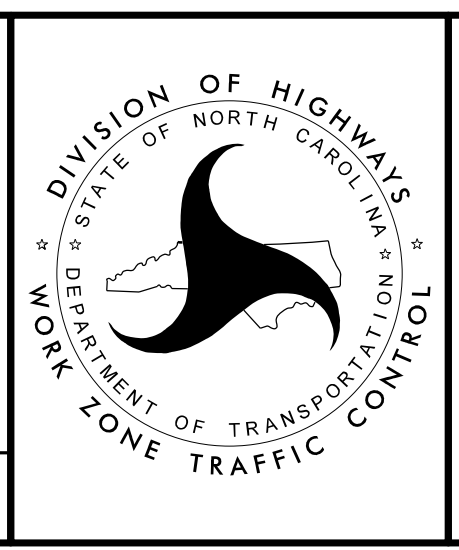

**TEMPORARY  
TRAFFIC CONTROL  
PHASE I - STEP 1**

**DOCUMENT NOT CONSIDERED FINAL  
UNLESS ALL SIGNATURES COMPLETED**