



REMOVE BAGGED SIGNAL HEADS AND RETURN SIGNAL TO EXISTING CONDITIONS.

PICKUP/DROP OFF LOCATION FOR PEDESTRIAN TRAFFIC

MATCH LINE -L- STA. 19+25  
SEE SHEET TMP-13

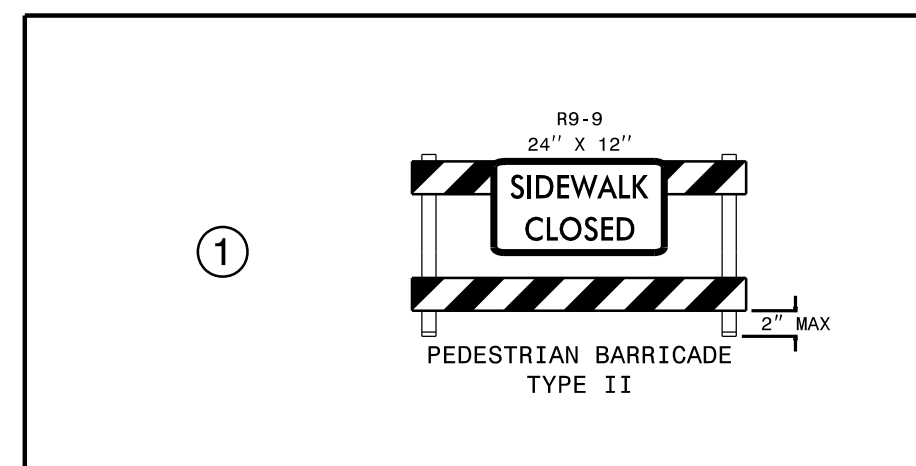

APPROVED: *William J. Hamilton*  
 DATE: 2/23/2023  
 SEAL  
 NORTH CAROLINA PROFESSIONAL ENGINEER  
 SEAL 32396  
 WILLIAM J. HAMILTON

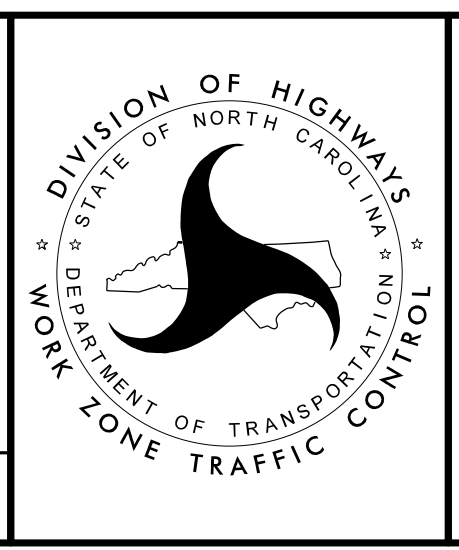

**TEMPORARY  
TRAFFIC CONTROL  
PHASE II - STEP 1**

DOCUMENT NOT CONSIDERED FINAL  
UNLESS ALL SIGNATURES COMPLETED