
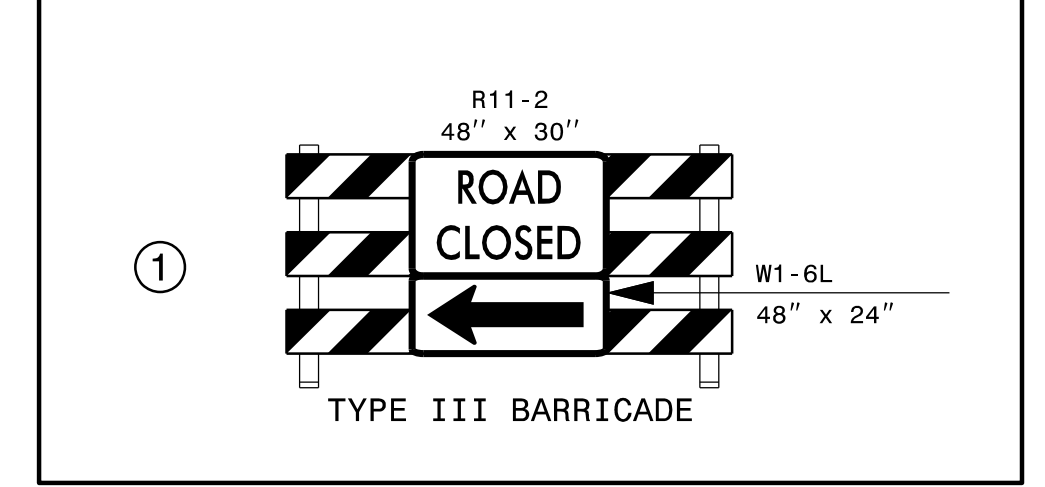



NOTE A:
 USE FLAGGERS TO INSTALL TRAFFIC BEARING PRECAST DRAINAGE STR. 1310 SHORT OF THE FINAL GRADE. FIELD VERIFY TOP OF STRUCTURE ELEVATIONS PRIOR TO MANUFACTURE. BACKFILL/PLATE AND PAVE OVER AS DIRECTED BY ENGINEER.

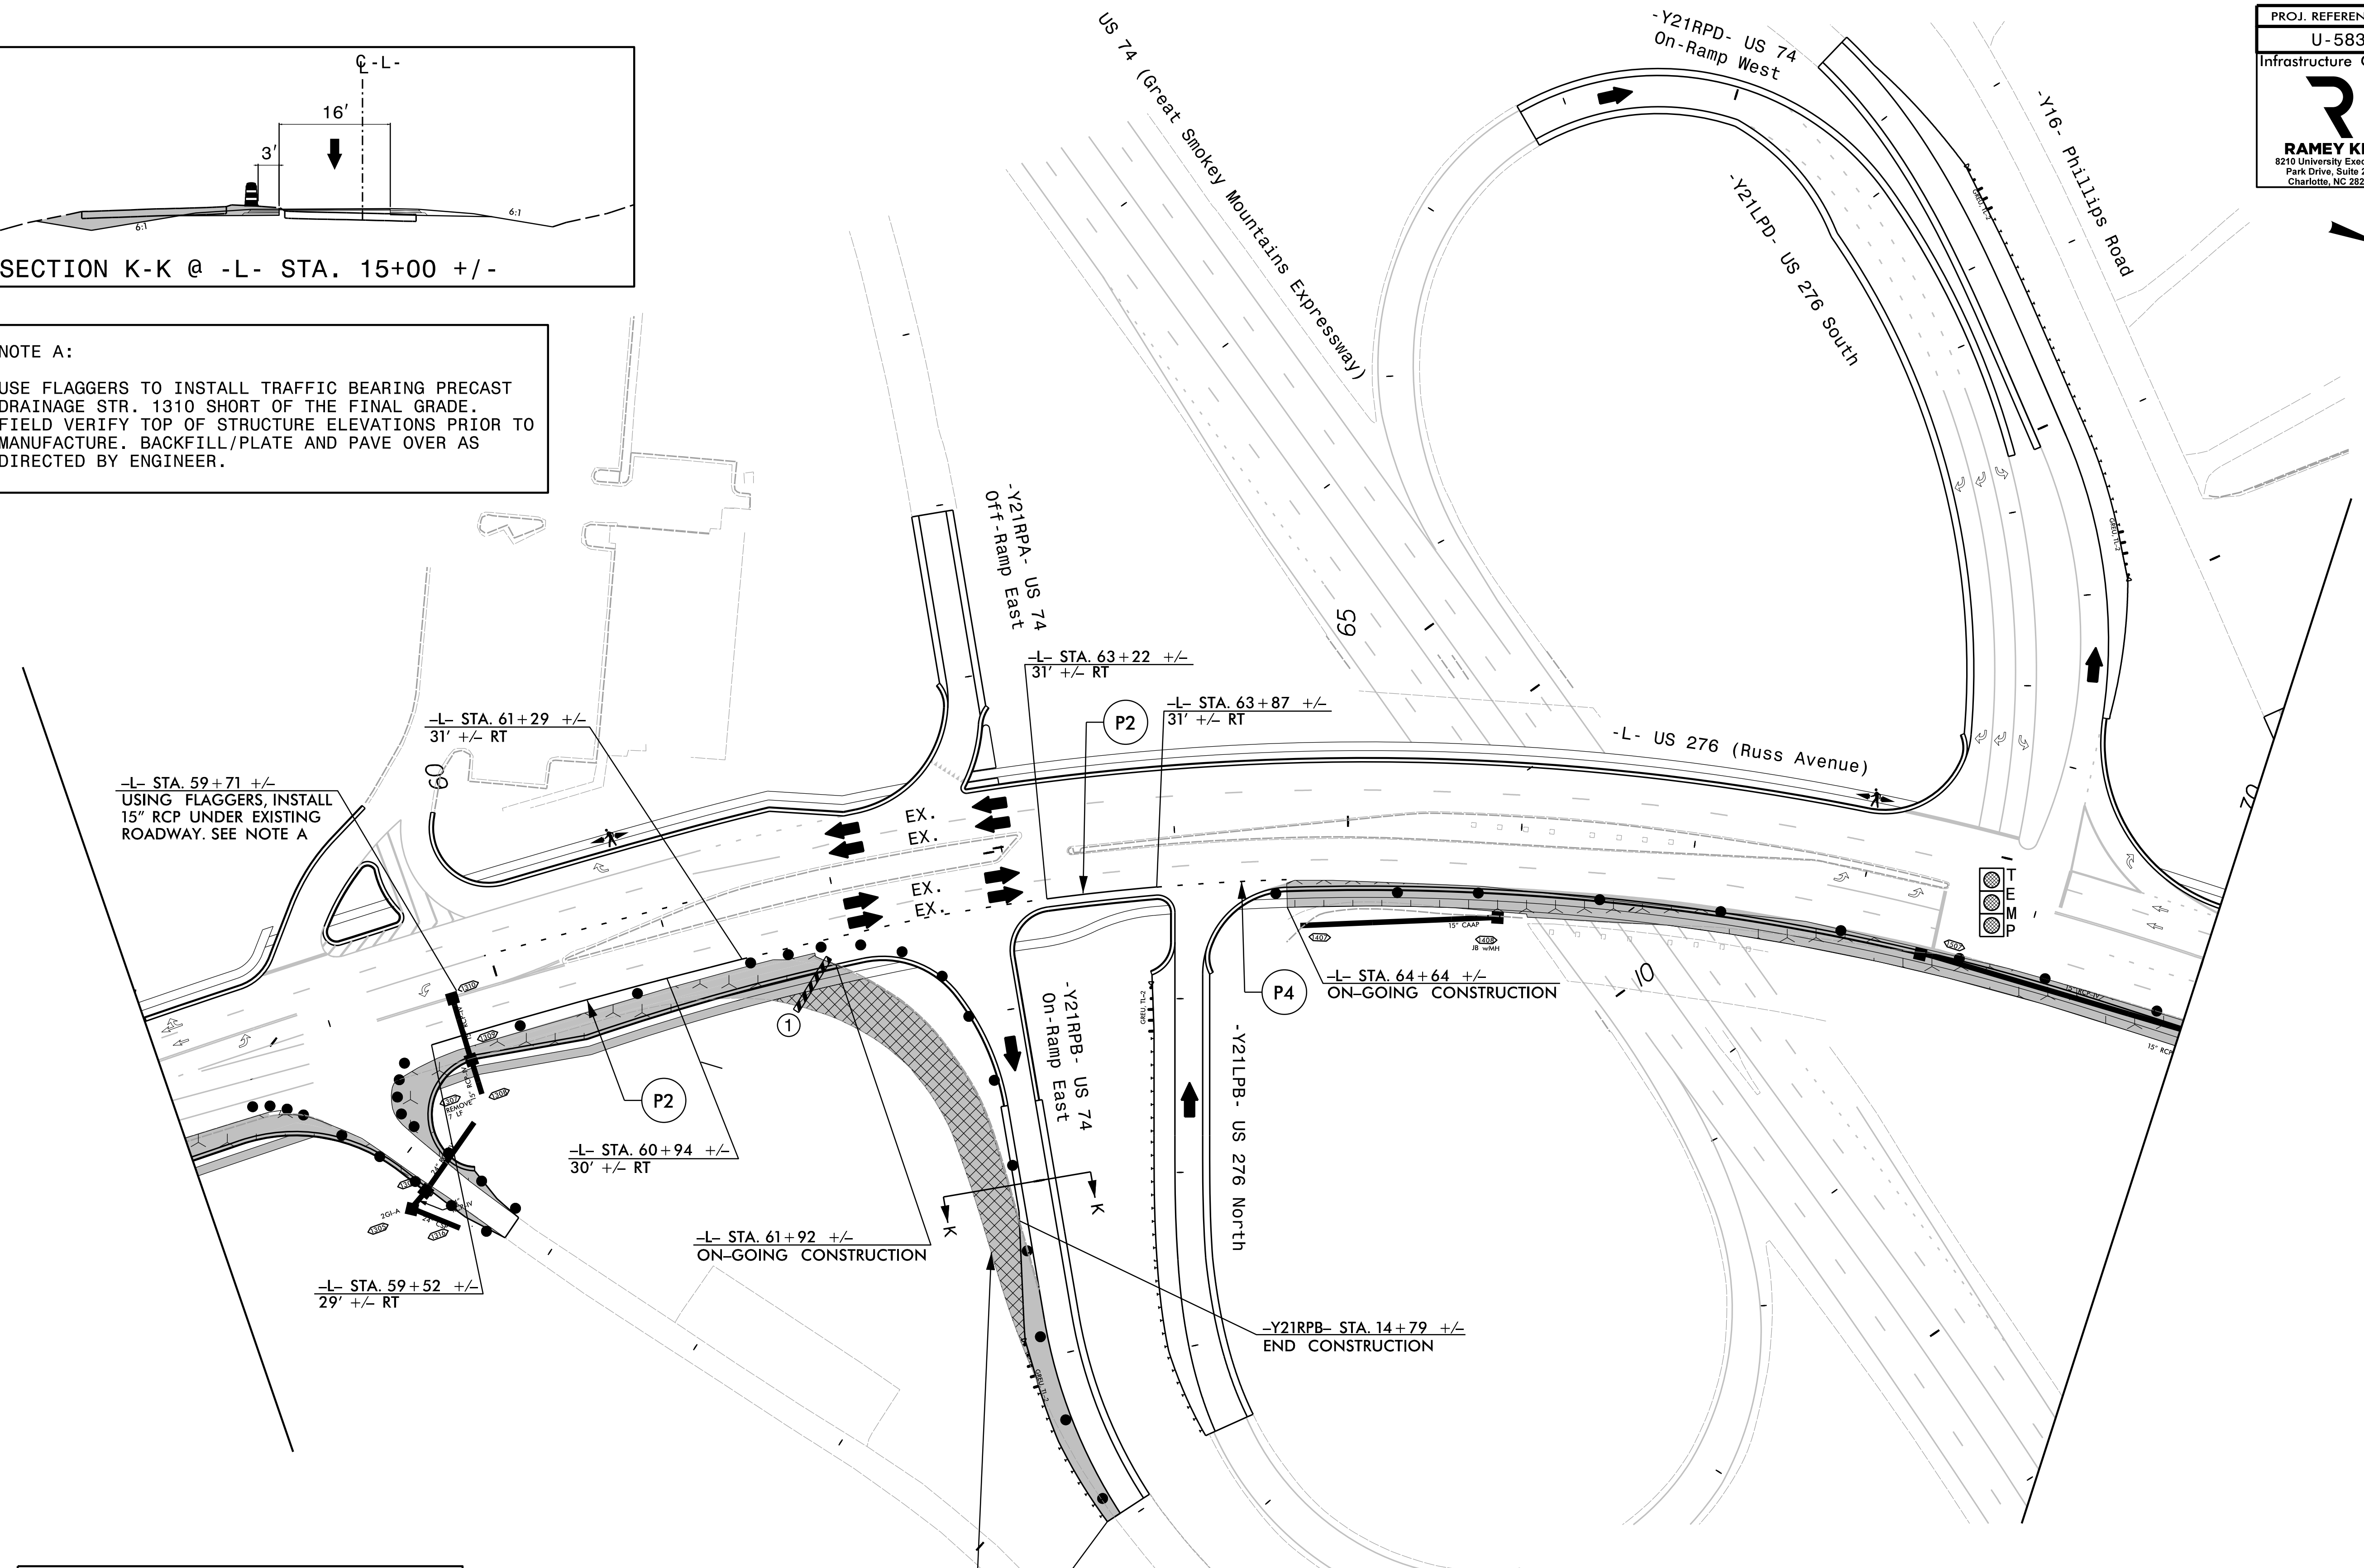

APPROVED: *William J. Hamilton*
 DATE: 2/23/2023

SEAL

DOCUMENT NOT CONSIDERED FINAL UNLESS ALL SIGNATURES COMPLETED

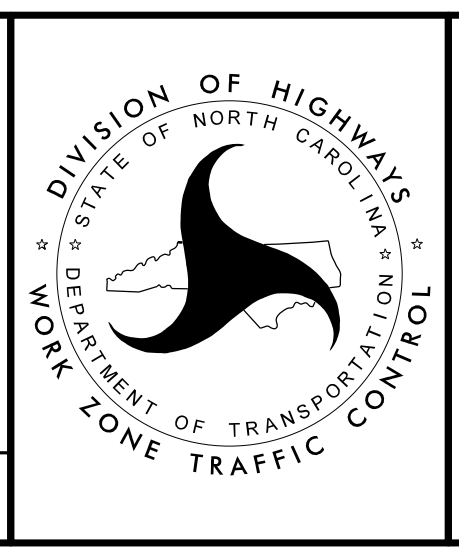

DIVISION OF HIGHWAYS
 STATE OF NORTH CAROLINA
 DEPARTMENT OF TRANSPORTATION
 WORK ZONE TRAFFIC CONTROL

TEMPORARY TRAFFIC CONTROL PHASE II - STEP 2