


-Y2- DETOUR - BOUNDARY STREET VIA US-23 BUSINESS

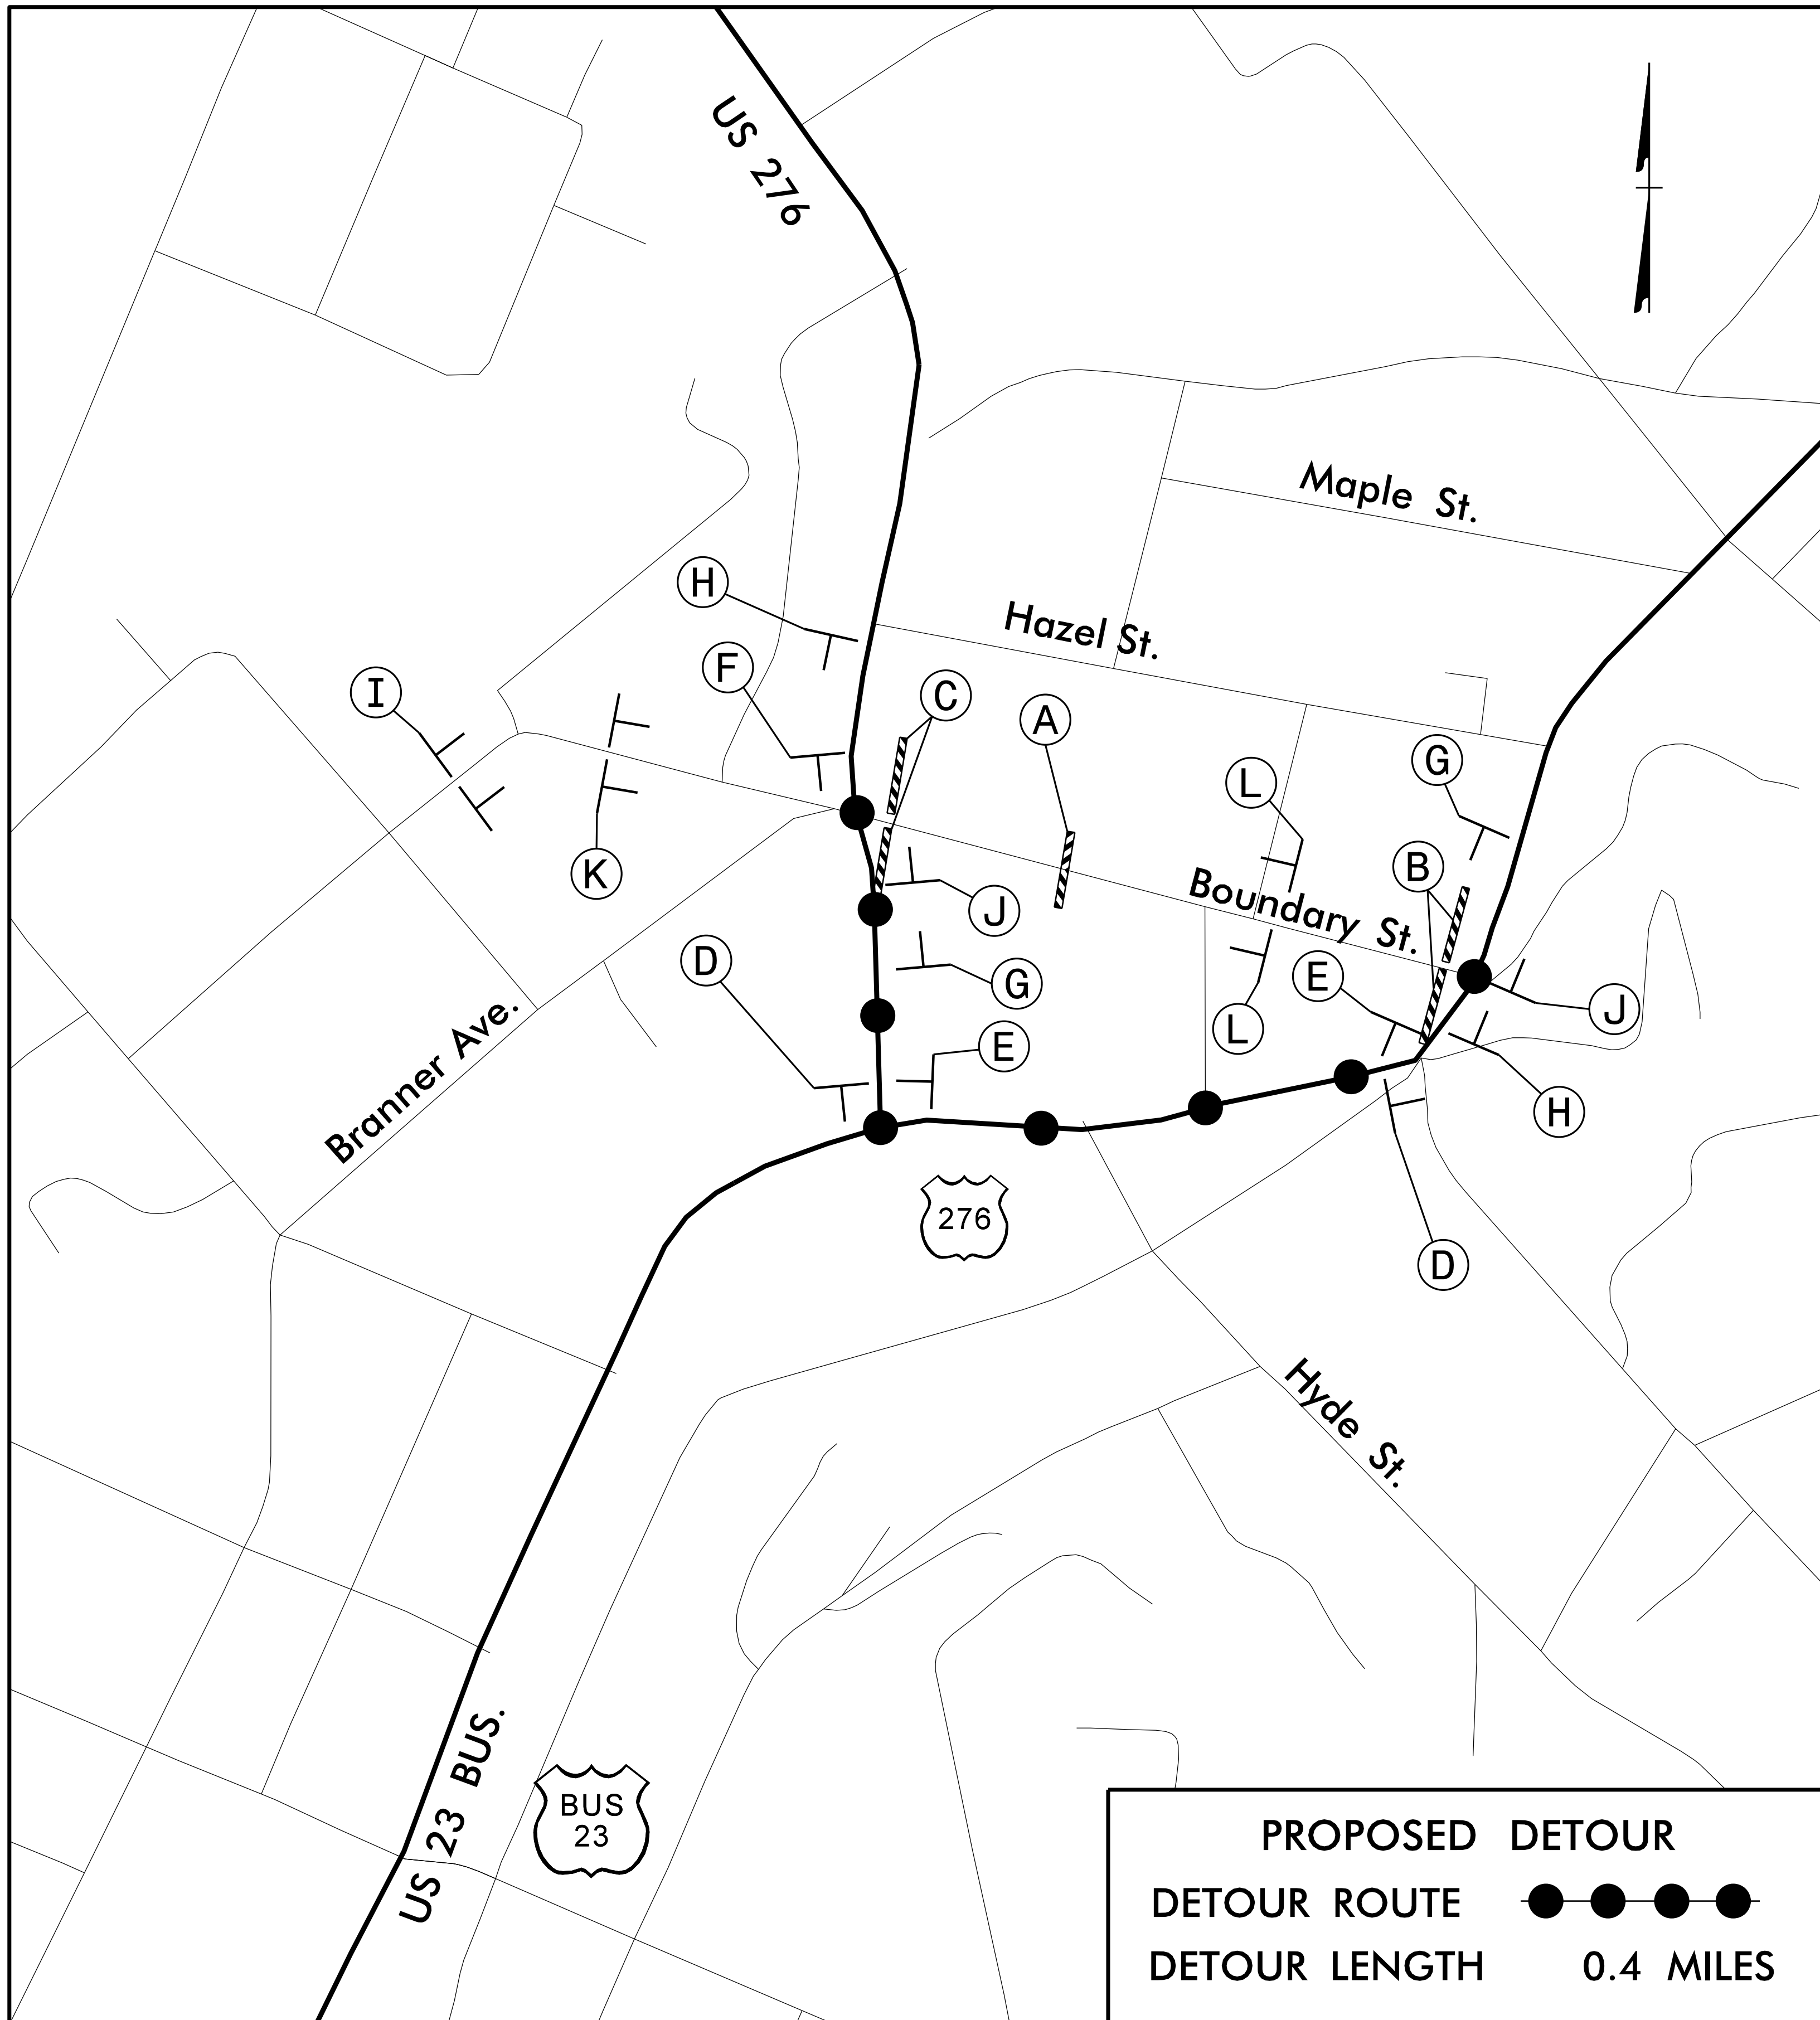

PROPOSED DETOUR
 DETOUR ROUTE ●—●—●—●—●
 DETOUR LENGTH 0.4 MILES

PROJ. REFERENCE NO. U-5839 SHEET NO. TMP-25 Infrastructure Consulting Services, Inc. RKA RAMEY KEMP ASSOCIATES 8210 University Executive Park Drive, Suite 220 Charlotte, NC 28262 NC License No. F-1489 www.rameykemp.com		
48" x 30" TYPE III BARRICADE(S) (A)		
R11-3 60" x 30" TYPE III BARRICADE (B)	R11-2 48" x 30" TYPE III BARRICADE (C)	
M4-8 24" x 12" DETOUR SD-1 48" x 24" Boundary St. M6-1 L 21" x 15" ← (D)	M4-8 24" x 12" DETOUR SD-1 48" x 24" Boundary St. M6-1 21" x 15" → (E)	M4-8 24" x 12" DETOUR SD-1 48" x 24" Boundary St. M6-3 21" x 15" ↑ (F)
W20-3 48" x 48" ROAD CLOSED AHEAD SP-4R 42" x 12" NEXT RIGHT (G)	W20-3 48" x 48" ROAD CLOSED AHEAD SP-4L 42" x 12" NEXT LEFT (H)	W20-3 48" x 48" ROAD CLOSED AHEAD (I)
M4-8 A 24" x 18" END DETOUR (J)	W20-2 48" x 48" DETOUR AHEAD (K)	W20-3 48" x 48" ROAD CLOSED 500 FT (L)

APPROVED: <i>William J. Hamilton</i> DATE: 2/23/2023 SEAL NORTH CAROLINA PROFESSIONAL ENGINEER WILLIAM J. HAMILTON SEAL 32396	DIVISION OF HIGHWAYS STATE OF NORTH CAROLINA DEPARTMENT OF TRANSPORTATION WORK ZONE TRAFFIC CONTROL	DETOUR SIGNING
DOCUMENT NOT CONSIDERED FINAL UNLESS ALL SIGNATURES COMPLETED		