
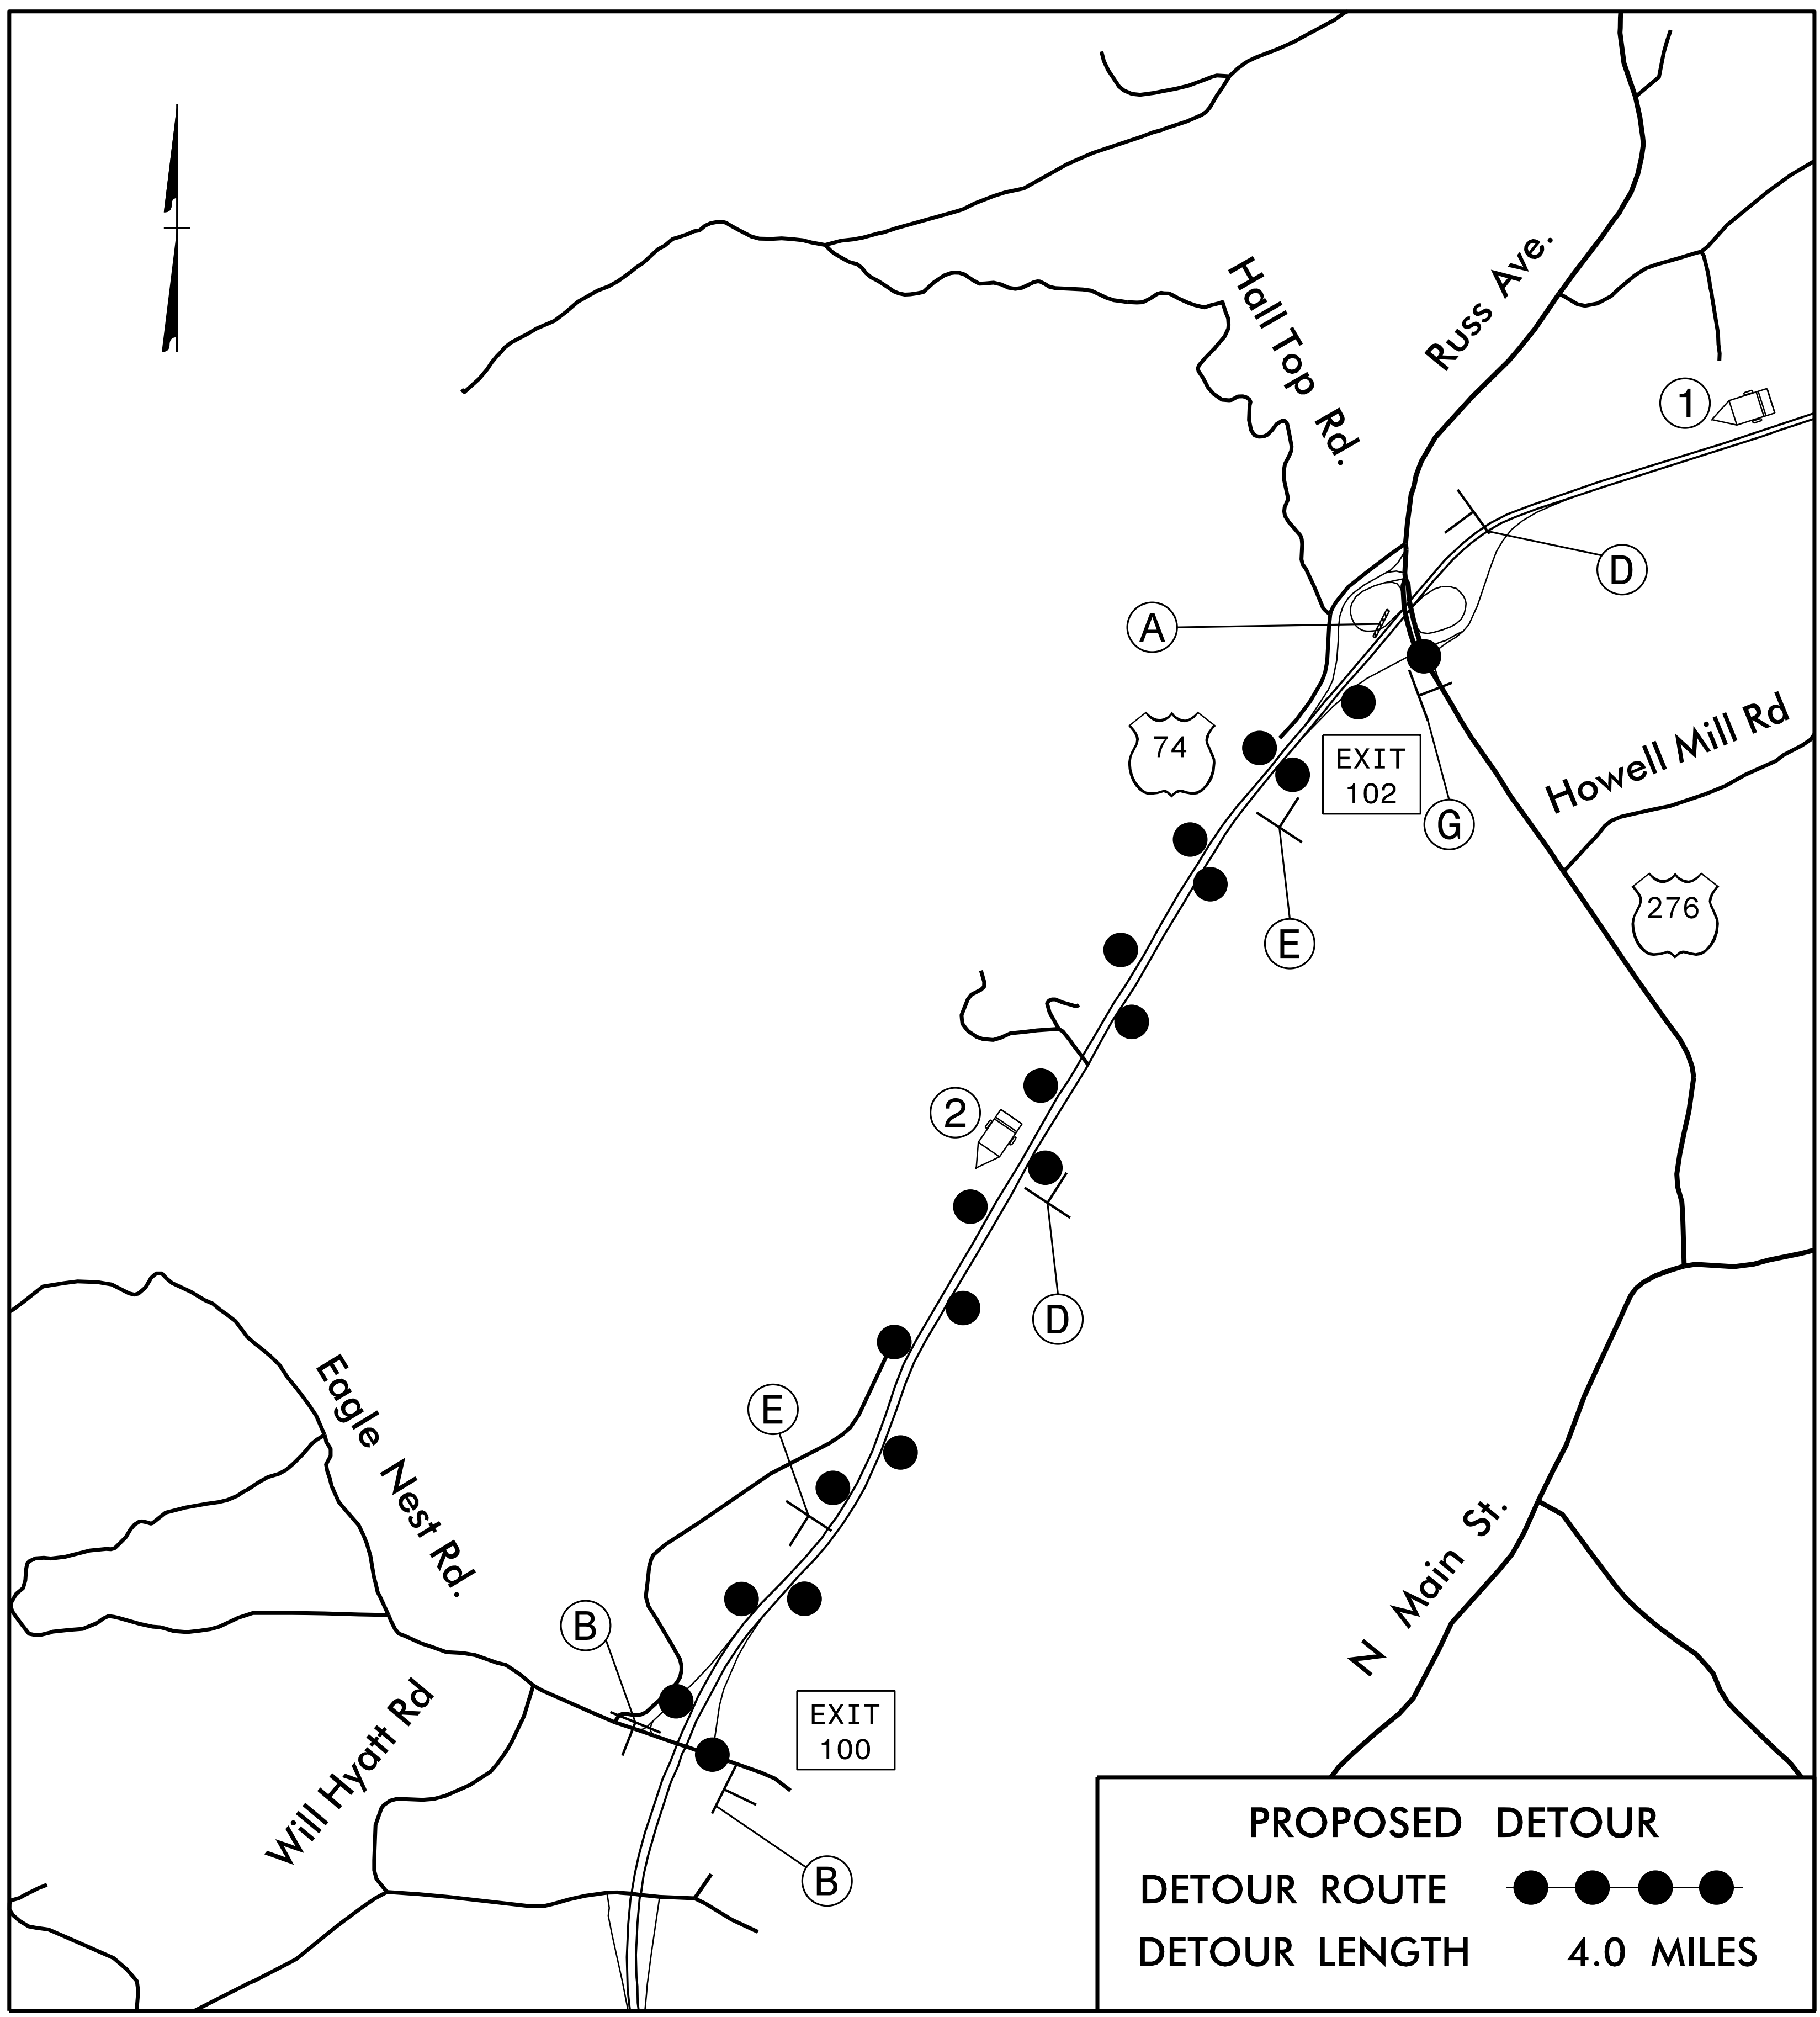
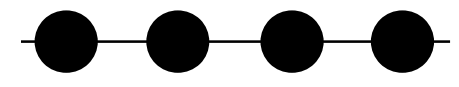


-Y21LPD- DETOUR - VIA US 74 EXIT 100

PROJ. REFERENCE NO.	SHEET NO.
U-5839	TMP-30
Infrastructure Consulting Services, Inc.	
 RKA RAMEY KEMP ASSOCIATES <small>8210 University Executive Park Drive, Suite 220 Charlotte, NC 28262</small>	
<small>NC License No. F-1489 www.rameykemp.com</small>	



PROPOSED DETOUR

DETOUR ROUTE 

DETOUR LENGTH **4.0 MILES**

MESSAGE NO. 1	MESSAGE NO. 2
EXIT 102	DETOUR TO
CLOSED	EXIT 100


CHANGEABLE MESSAGE SIGN

①


MESSAGE NO. 1	MESSAGE NO. 2
US 276	DETOUR TO
	EXIT 100

CHANGEABLE MESSAGE SIGN


②

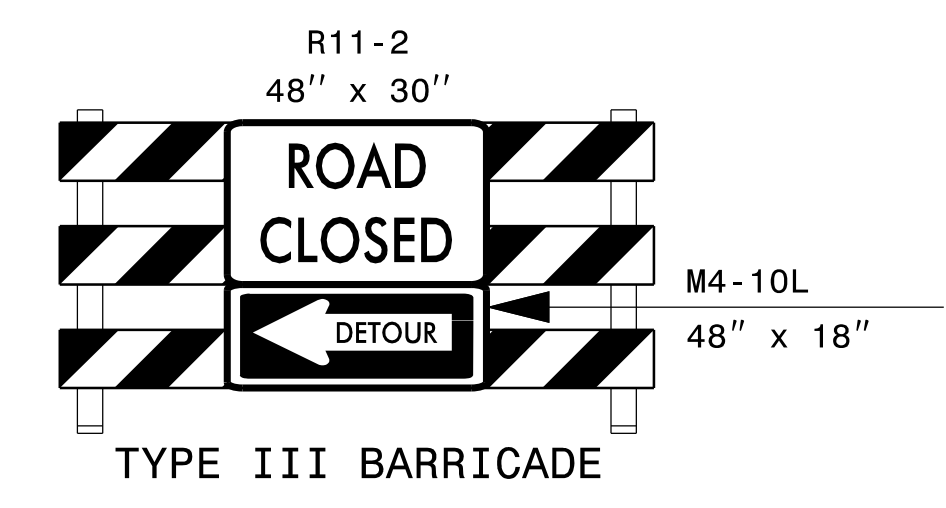


A

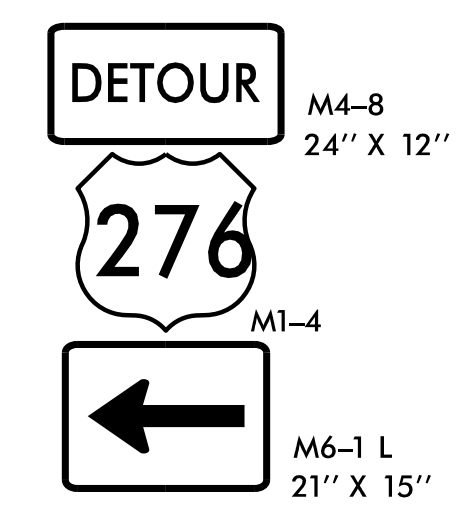


B

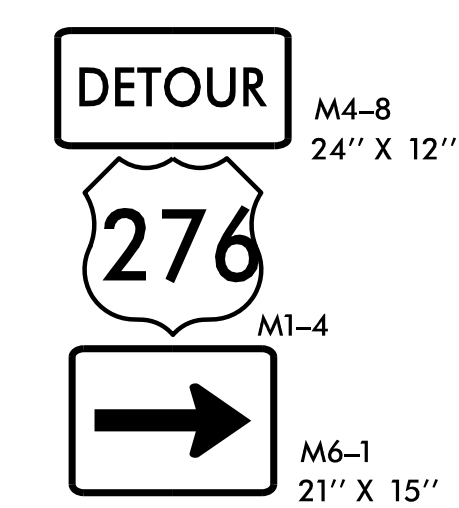


C

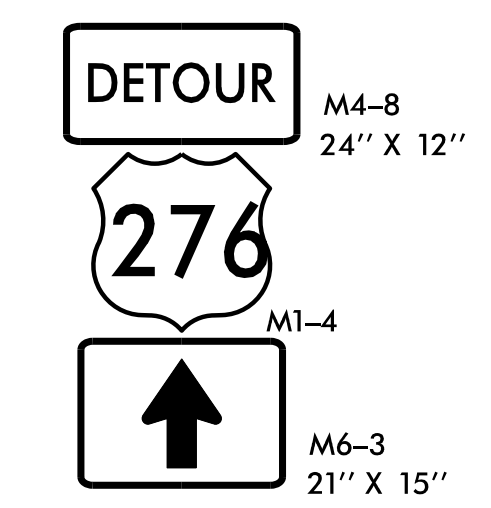


D

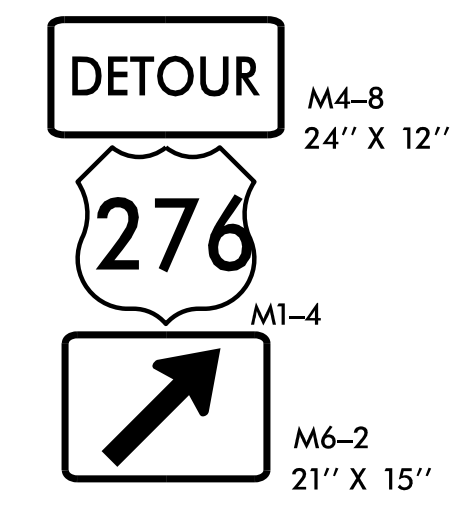

E

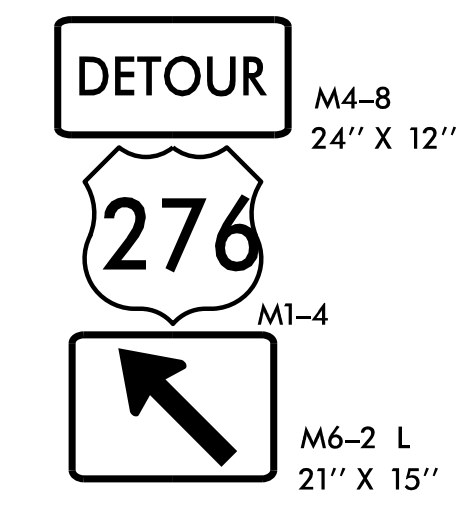


F

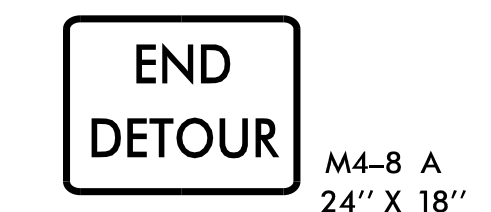

G


APPROVED: *William J. Hamilton*
DATE: 2/23/2023

SEAL

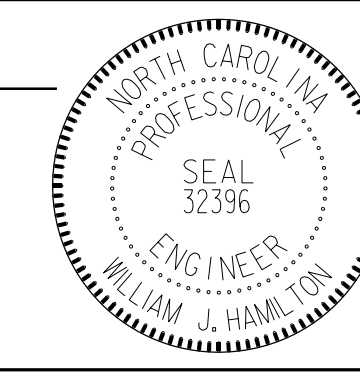

**DOCUMENT NOT CONSIDERED FINAL
UNLESS ALL SIGNATURES COMPLETED**

DIVISION OF HIGHWAYS
STATE OF NORTH CAROLINA
DEPARTMENT OF TRANSPORTATION
WORK ZONE TRAFFIC CONTROL

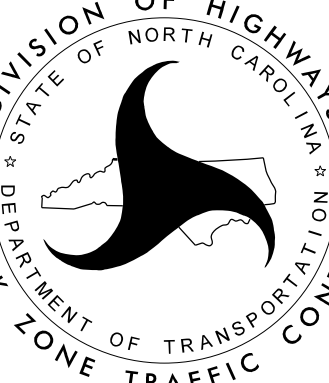

DETOUR SIGNING