
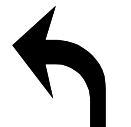
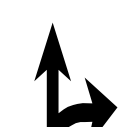
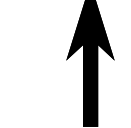
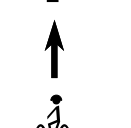

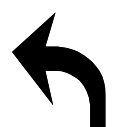
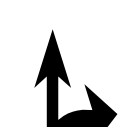
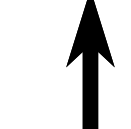
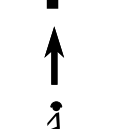



TIP NO. U-5839	SHEET NO. PMP-4
APPROVED: <i>William J. Hamilton</i> DATE: 02/22/2023	
SEAL 	
DOCUMENT NOT CONSIDERED FINAL UNLESS ALL SIGNATURES COMPLETED	
Infrastructure Consulting Services, Inc. <b>RKA</b> RAMEY KEMP ASSOCIATES <small>8210 University Executive Park Drive Suite 220 Charlotte, North Carolina 28262 Phone: 704-549-4250   www.rameykemp.com   NC License No. F-1489</small>	

**THERMOPLASTIC SYMBOL LEGEND**

	<b>T70</b> LEFT ARROW		<b>T74</b> COMBO. RIGHT/ STRAIGHT ARROW
	<b>T72</b> STRAIGHT ARROW		<b>T93</b> BICYCLE CHAR. HEATED-IN-PLACE
	<b>T78</b> COMBO. LEFT/ U-TURN ARROW		

**COLD APPLIED PLASTIC SYMBOL LEGEND**

	<b>C70</b> LEFT ARROW		<b>C74</b> COMBO. RIGHT/ STRAIGHT ARROW
	<b>C72</b> STRAIGHT ARROW		<b>C93</b> BICYCLE CHAR. HEATED-IN-PLACE

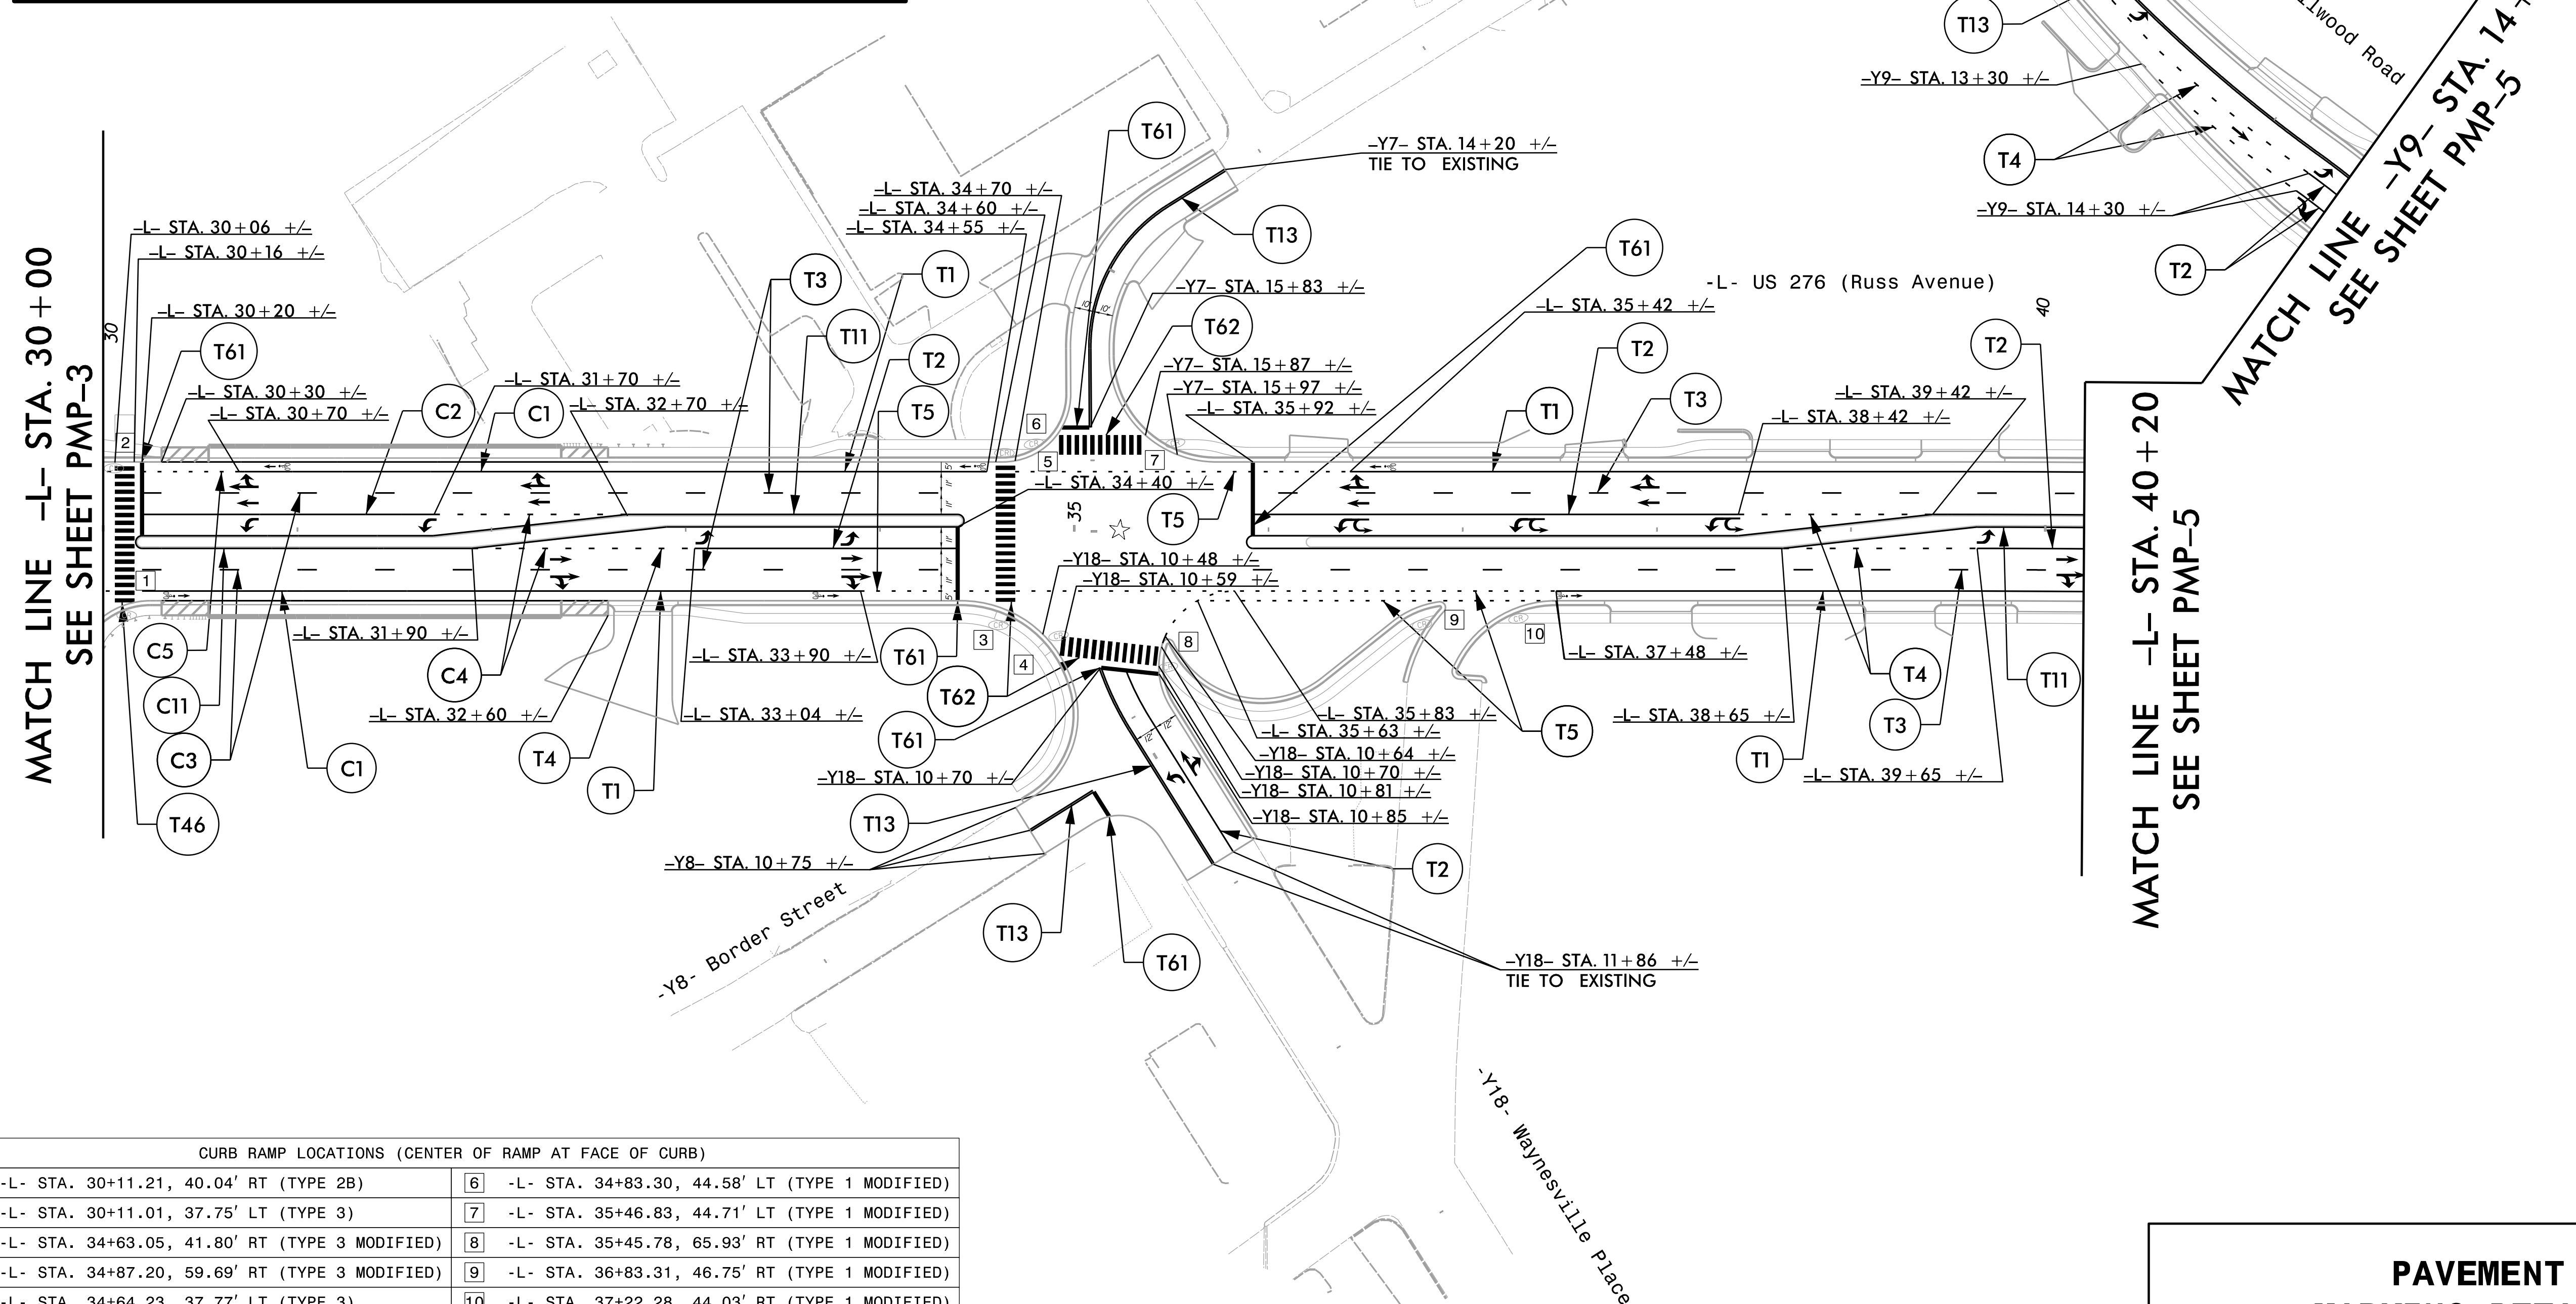

**CURB RAMP LOCATIONS (CENTER OF RAMP AT FACE OF CURB)**

1 -L- STA. 30+11.21, 40.04' RT (TYPE 2B)	6 -L- STA. 34+83.30, 44.58' LT (TYPE 1 MODIFIED)
2 -L- STA. 30+11.01, 37.75' LT (TYPE 3)	7 -L- STA. 35+46.83, 44.71' LT (TYPE 1 MODIFIED)
3 -L- STA. 34+63.05, 41.80' RT (TYPE 3 MODIFIED)	8 -L- STA. 35+45.78, 65.93' RT (TYPE 1 MODIFIED)
4 -L- STA. 34+87.20, 59.69' RT (TYPE 3 MODIFIED)	9 -L- STA. 36+83.31, 46.75' RT (TYPE 1 MODIFIED)
5 -L- STA. 34+64.23, 37.77' LT (TYPE 3)	10 -L- STA. 37+22.28, 44.03' RT (TYPE 1 MODIFIED)

**PAVEMENT MARKING DETAILS**